

HOLMES COUNTY ENGINEER'S OFFICE


GEODETIC SURVEY MARKER

STATION NAME HPR 430 ALIAS HM02
USGS QUAD HOLMESVILLE TOWNSHIP PRAIRIE
TYPE OF MARK Brass Disk in Concrete SET BY HOLMES CO. ENG.
STAMPING ON MARK HPR 430 DATE SET SEPT. 2003
STATION LOCATION: AT THE JUNCTION OF WAYNE CO. COUNTY ROAD 8 AND
HOLMES CO. COUNTY ROAD 1. FOUND ON THE SOUTH SIDE.

HORZ DATUM NAD83-86 HORZ ORDER 1ST METHOD GPS
LATITUDE 40-40-03.730569 LONGITUDE 81-58-43.808218
NORTH (y) meters 111292.817 EAST (x) meters 644065.862
NORTH (y) US feet 365133.185 EAST (x) US feet 2113072.750
CONVERGENCE 0-20-32.56 COMBINED FACTOR 0.99992255
STATE PLANE COORDINATE SYSTEM ZONE: OHIO NORTH
VERT DATUM NAVD88 VERT ORDER 2ND
ELEVATION (z) meters 293.323 ELEVATION (z) US feet 962.344

STATION REFERENCES

HPR 430

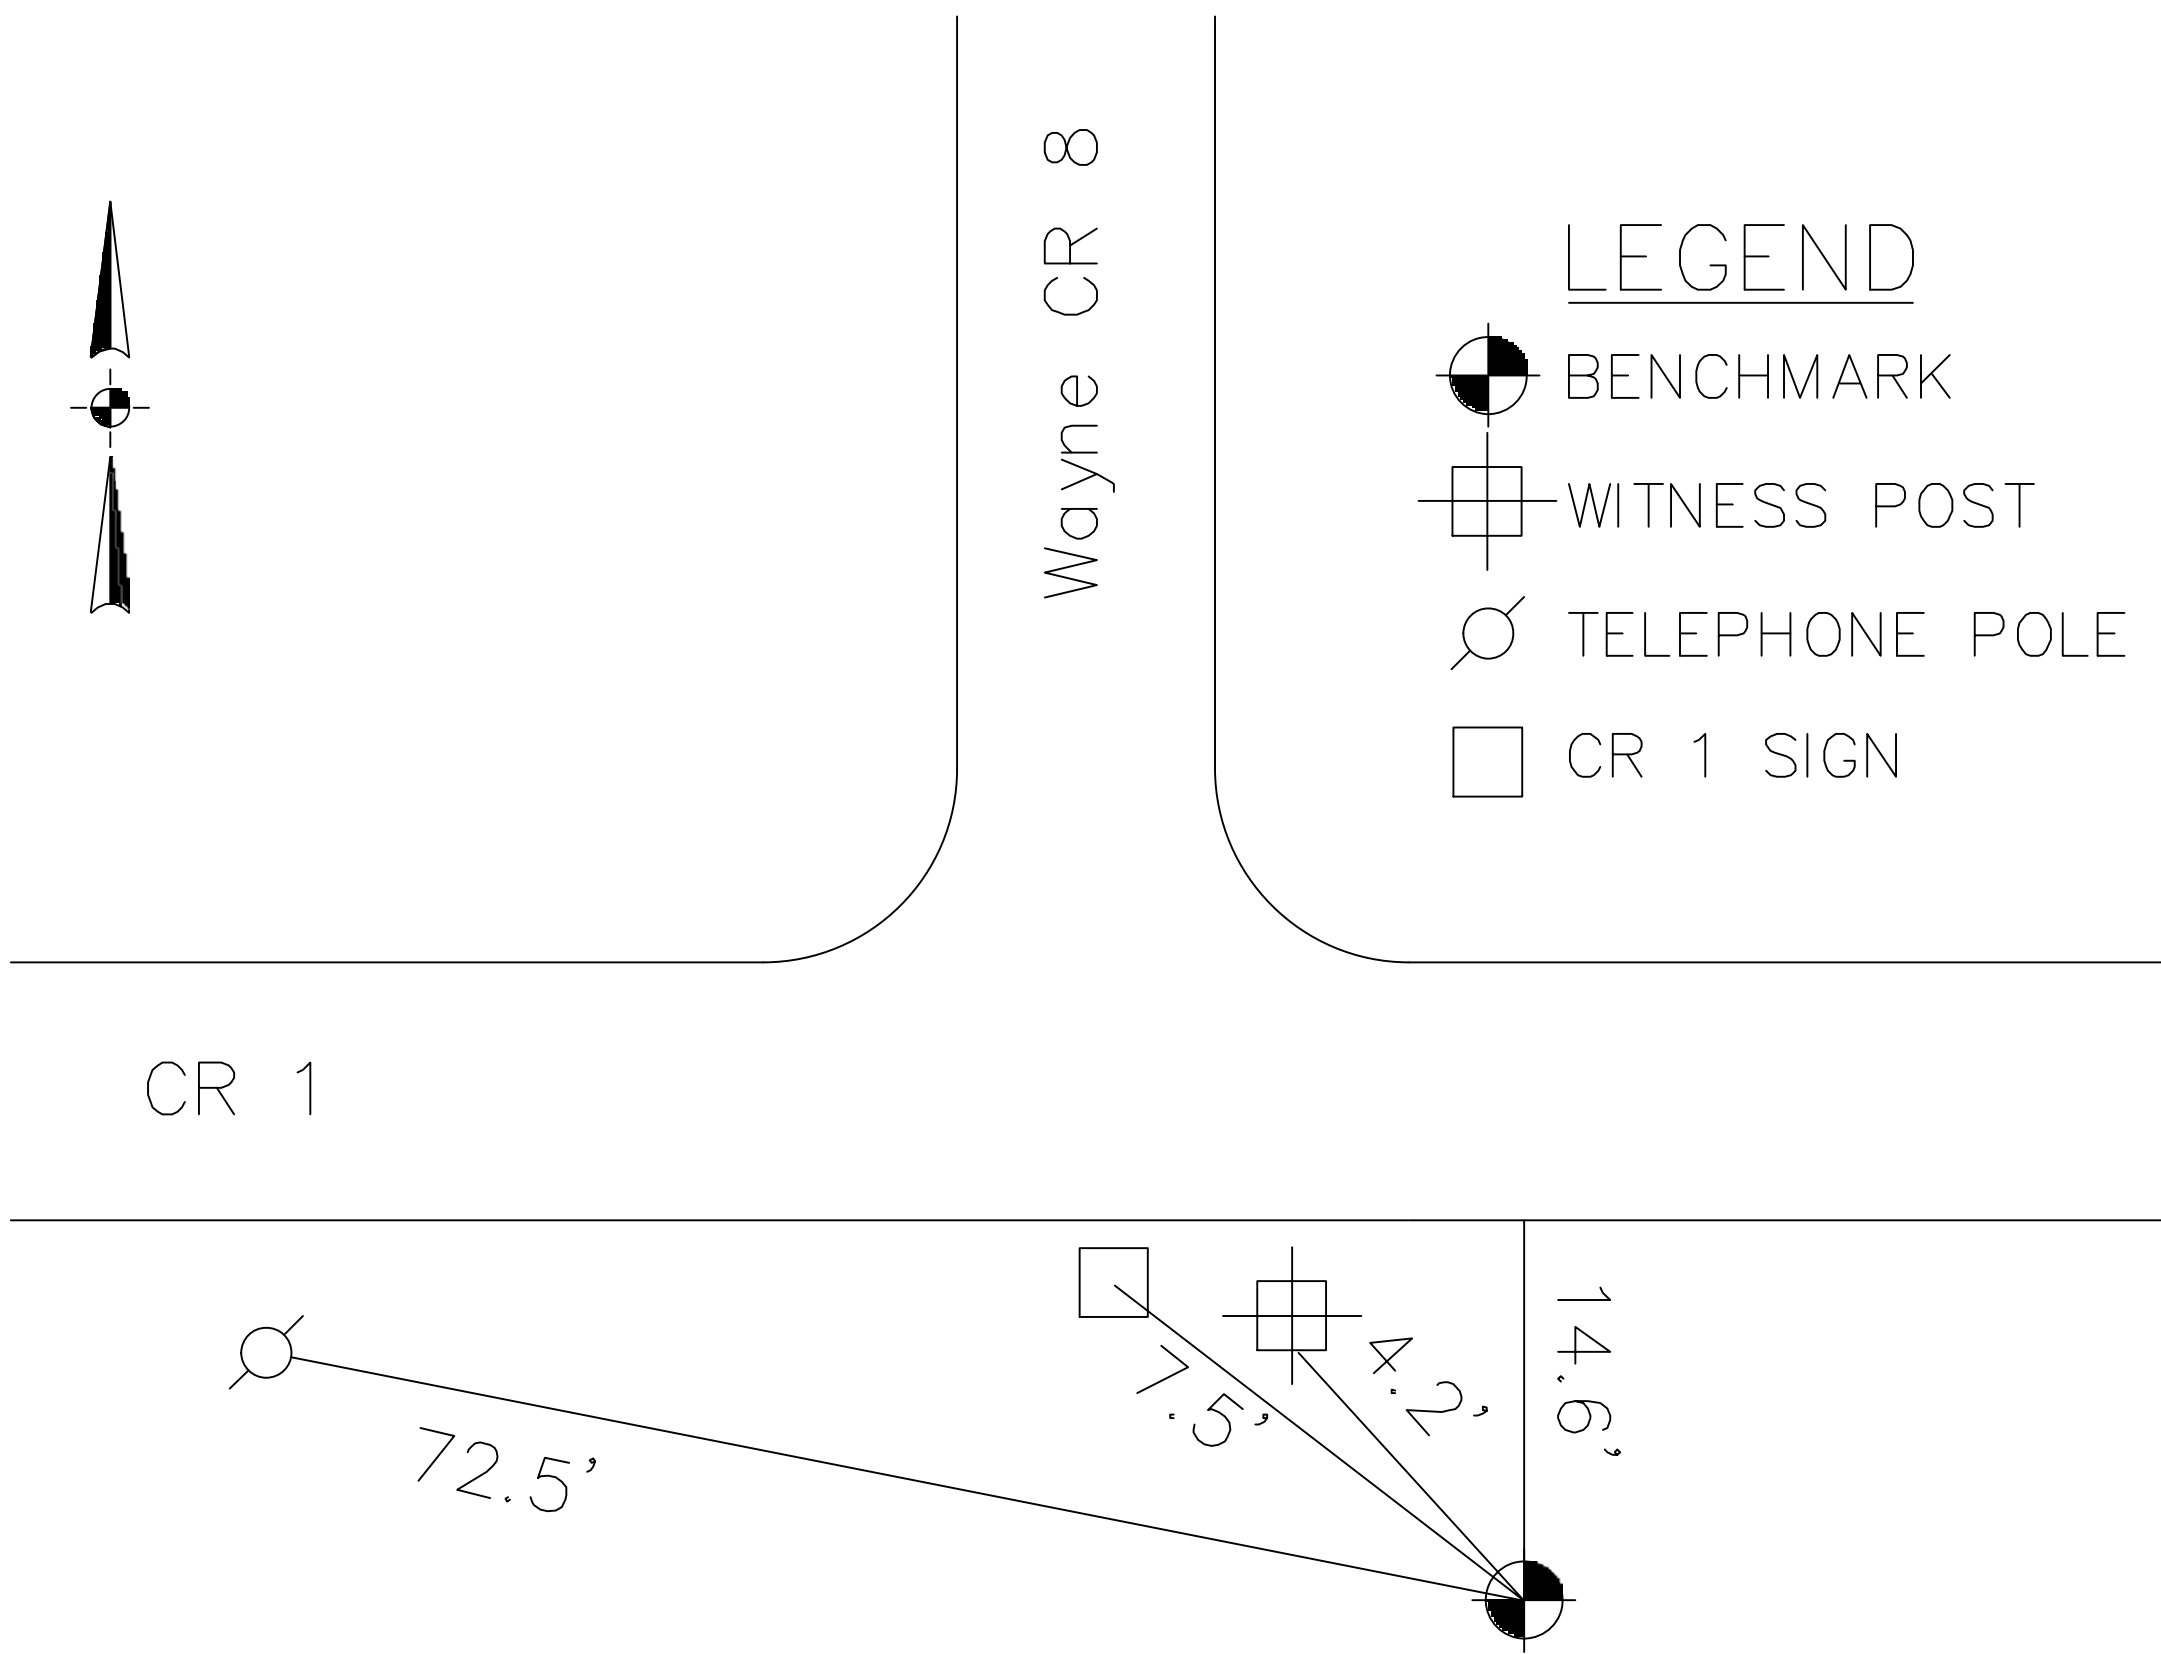

NOT TO SCALE

