


HOLMES COUNTY ENGINEER'S OFFICE

GEODETIC SURVEY MARKER

STATION NAME	KJE 101	ALIAS	HM09
USGS QUAD	GREER	TOWNSHIP	JEFFERSON - KNOX CO.
TYPE OF MARK	Brass Disk in Concrete	SET BY	HOLMES CO. ENG.
STAMPING ON MARK	KJE 101	DATE SET	SEPT. 2003
STATION LOCATION: <b>ALONG THE EAST SIDE OF KNOX CO. WALLY ROAD, 0.9 MILE SOUTH FROM THE JUNCTION OF HOLMES CO. COUNTY ROAD 23 AND HOLMES CO. TOWNSHIP ROAD 211.</b>			
HORZ DATUM	NAD83-86	HORZ ORDER	1ST
METHOD		GPS	
LATITUDE	40-34-16.335377	LONGITUDE	82-11-18.148091
NORTH (y) meters	100492.778	EAST (x) meters	626387.172
NORTH (y) US feet	329700.056	EAST (x) US feet	2055071.913
CONVERGENCE	0-12-17.00	COMBINED FACTOR	0.99993802
STATE PLANE COORDINATE SYSTEM ZONE:		OHIO NORTH	
VERT DATUM	NAVD88	VERT ORDER	2ND
ELEVATION (z) meters	278.274	ELEVATION (z) US feet	912.973

STATION REFERENCES

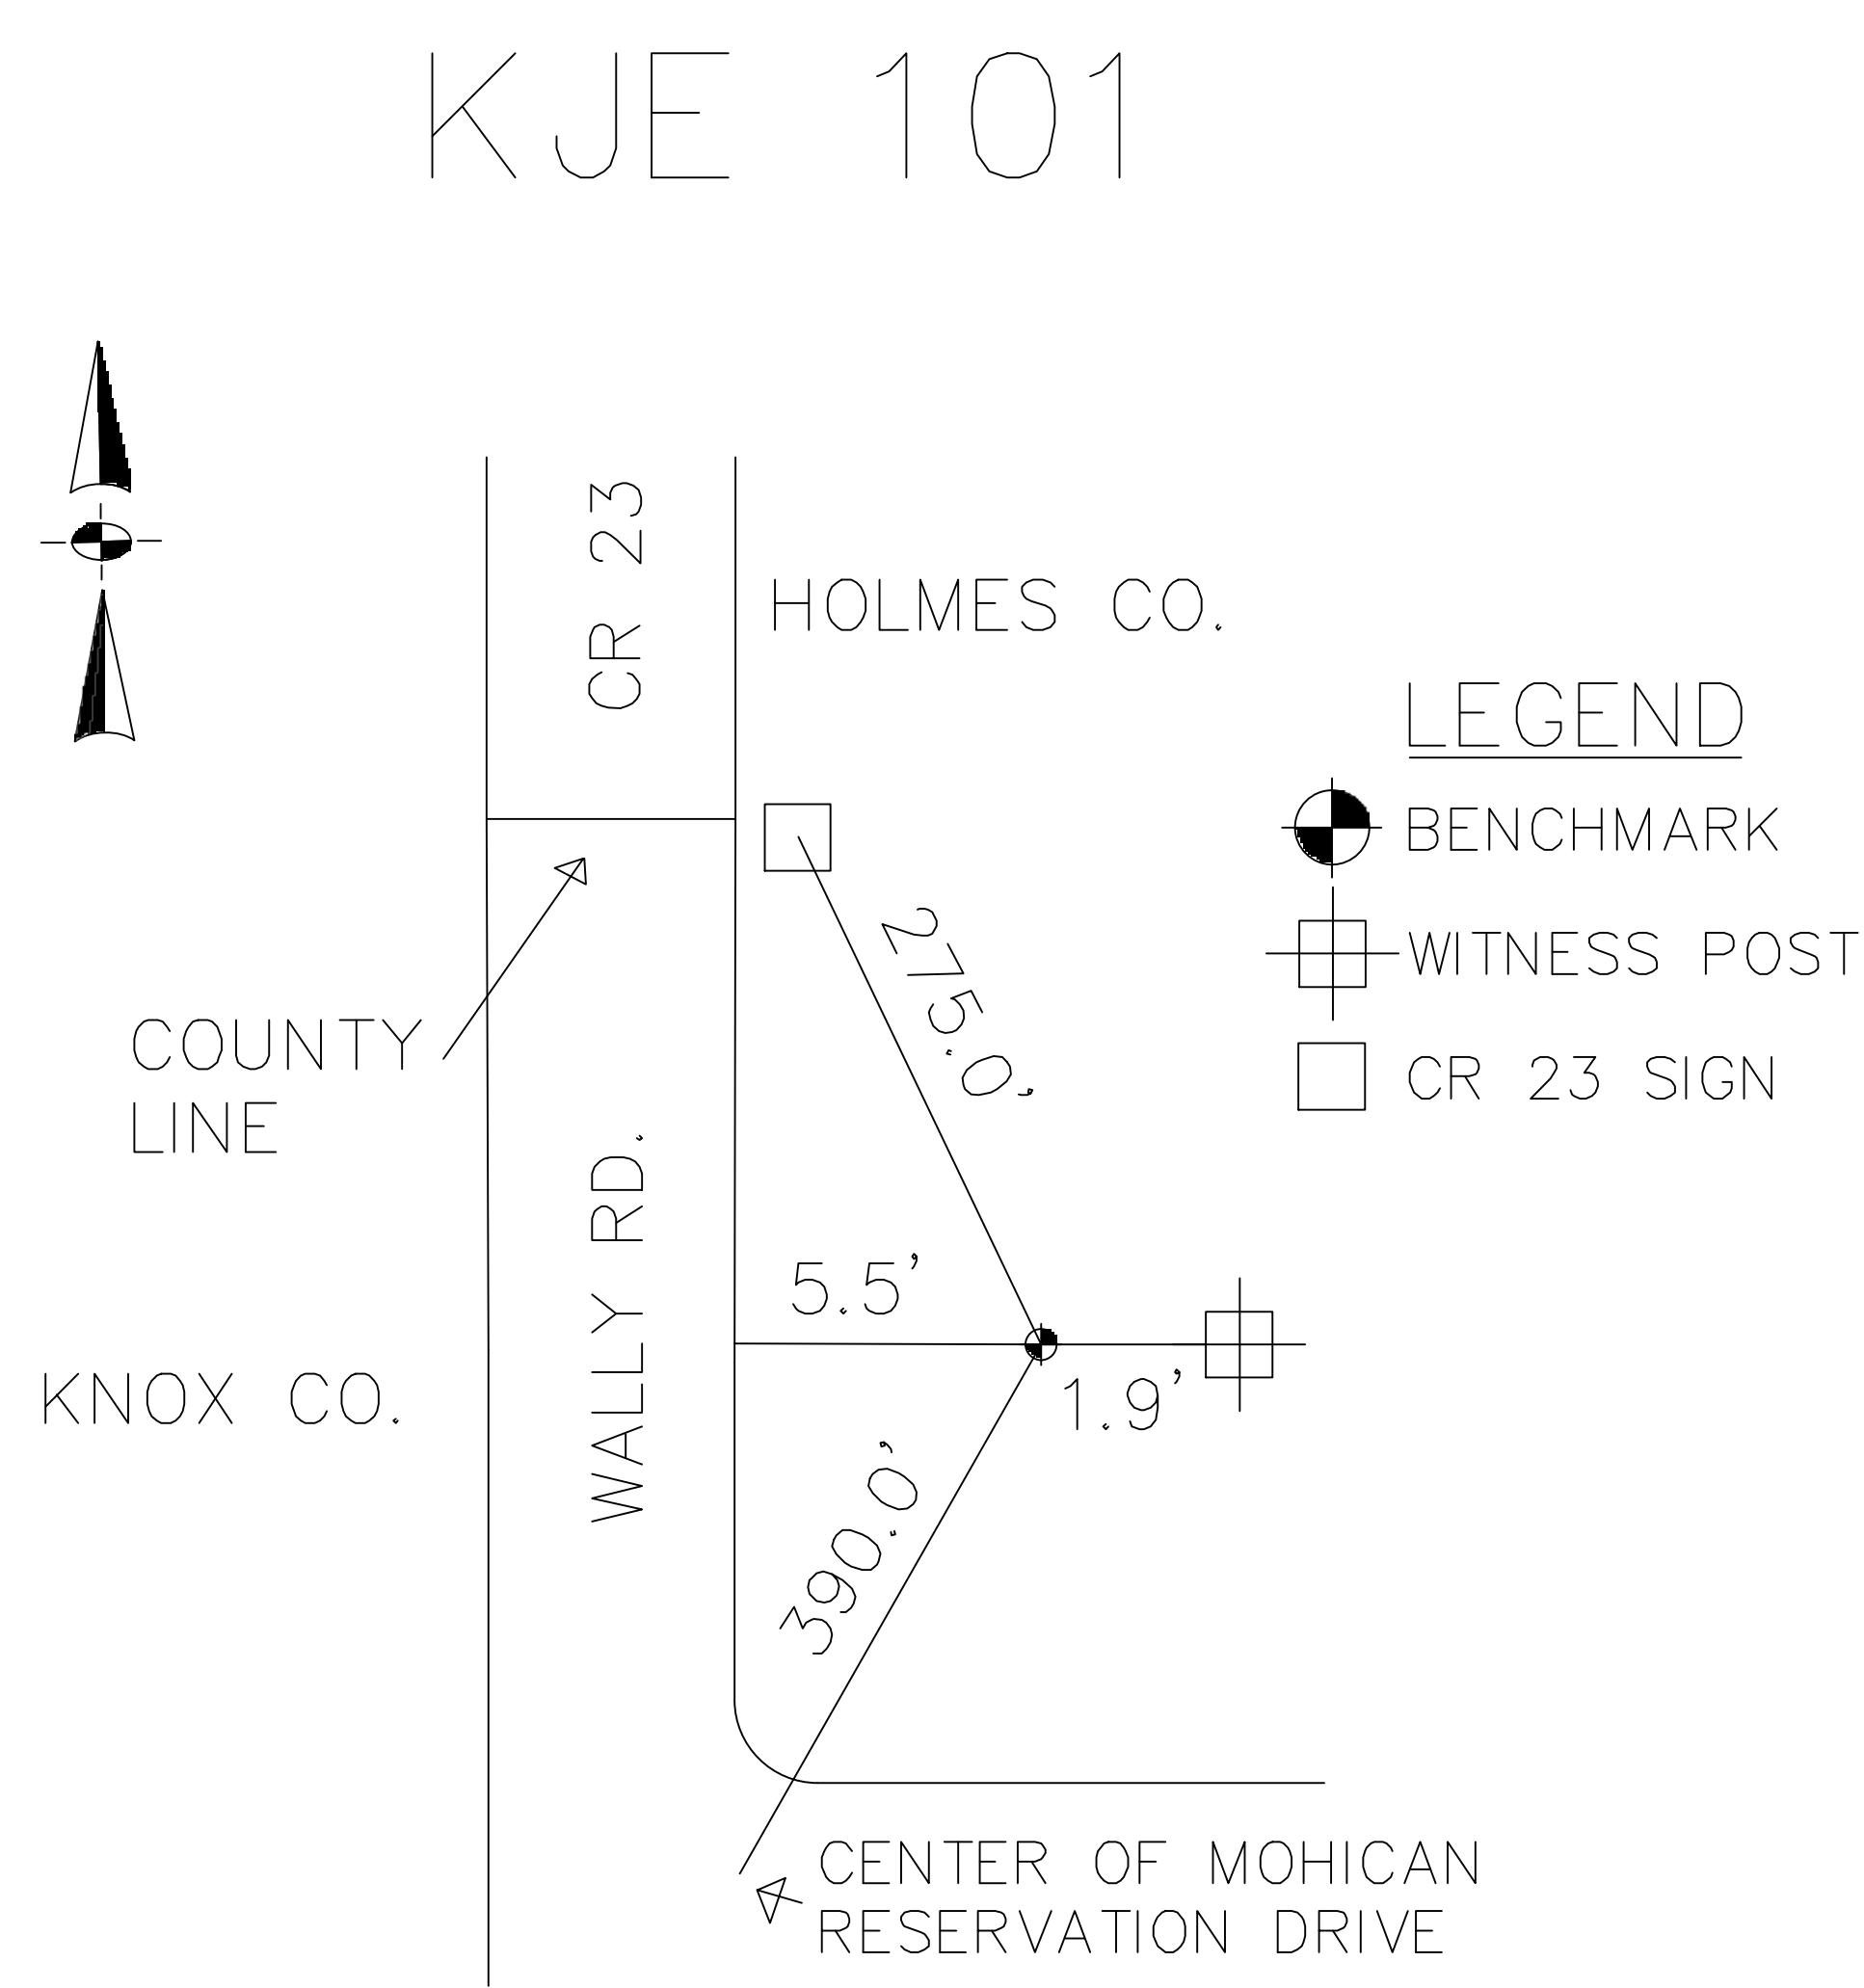

NOT TO SCALE

