


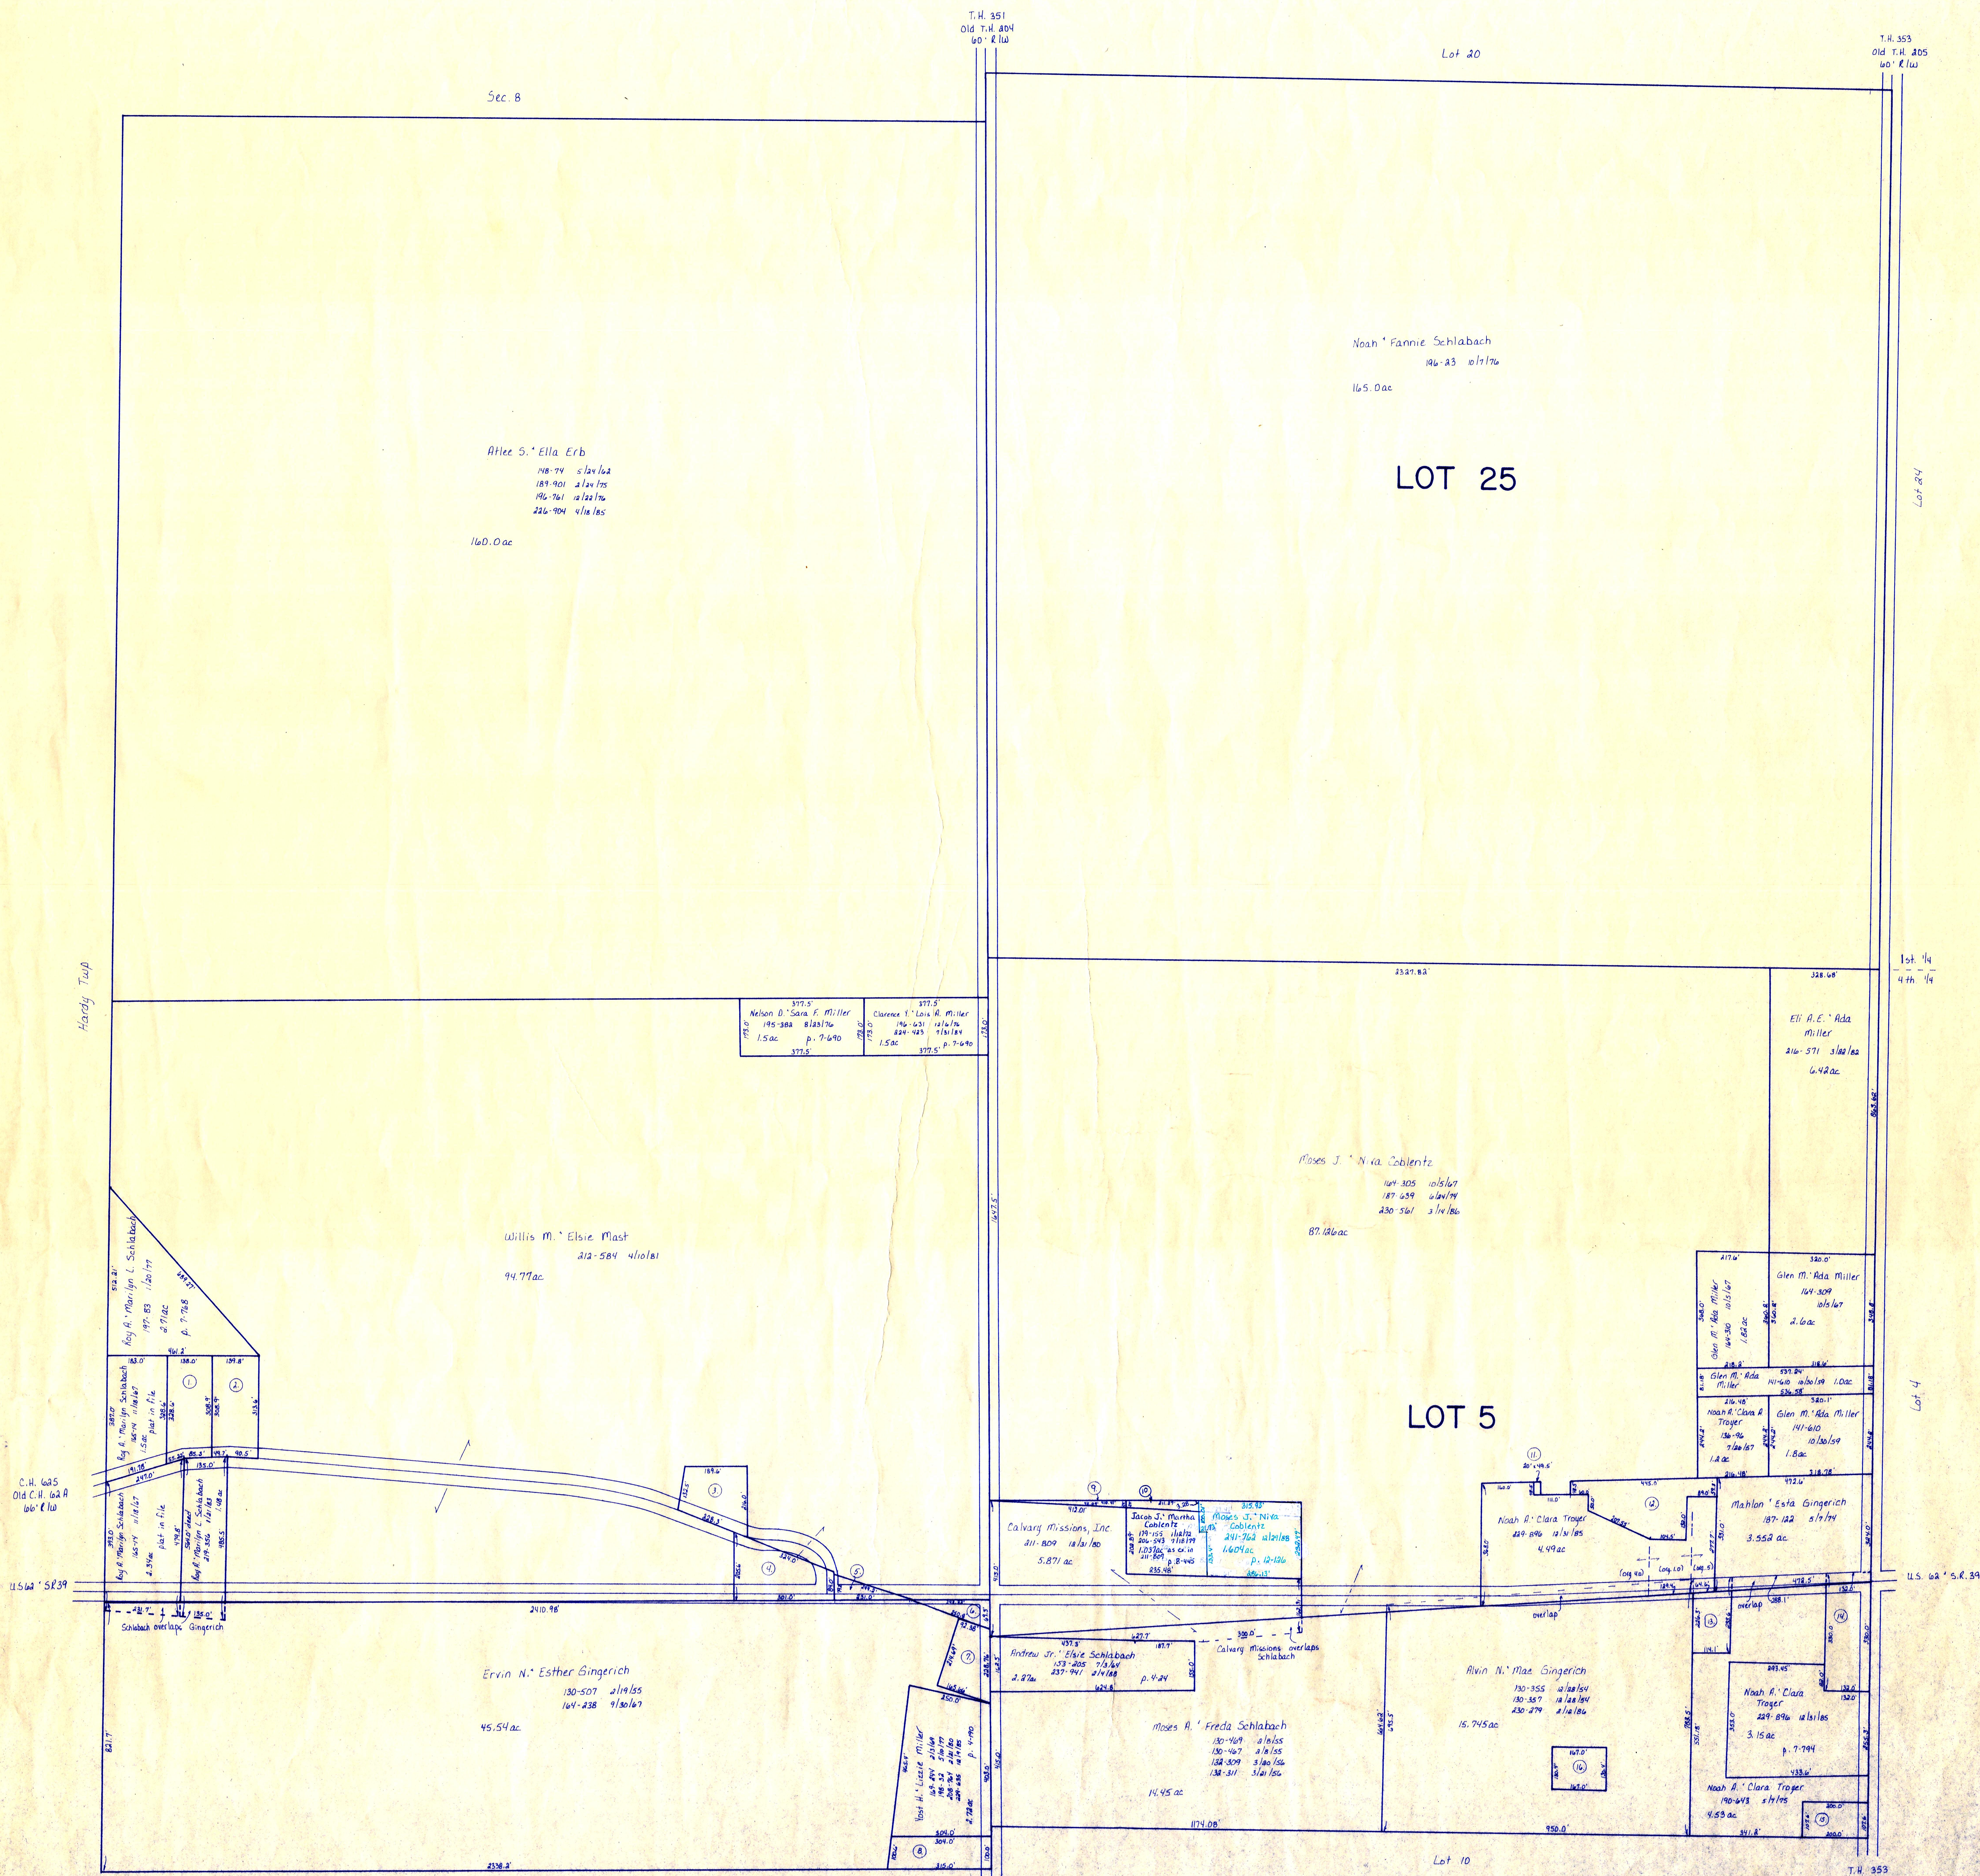

- ① Roy A. Marilyn Schlabach 165-14 11/18/17 1.0ac plat in file
② Roy A. Marilyn Schlabach 165-14 11/18/17 1.0ac plat in file
③ Raymond Marilyn Starnes 134-273 4/16/17 .81ac
④ Raymond J. Marilyn Ruth Starnes 180-110 9/1/17 1.0ac
⑤ Ervin N. Esther Gingerich 130-507 2/19/15 164-238 9/30/17 .39ac
⑥ Willis M. Elsie Mast 212-584 4/10/18 .39ac
⑦ Raymond E. Gingerich 200-828 11/1/18 164-238 9/30/17 .39ac
⑧ Alice M. Ella Rober 171-574 4/13/17 .71ac p. 4-190
⑨ Calvary Missions, Inc. 211-809 18/18/18 113ac p. 8-445
⑩ Jacob J. Martha Coblenz 200-503 1/18/19 144ac p. 8-445

- ⑪ Noah A. Clara Troyer 135-96 1/16/17 135-444 8/16/17 1.0ac as ex on 1974/204 p. 7-794
⑫ Noah A. Clara Troyer 229-896 12/1/15 .61ac p. 7-794
⑬ John H. Schafer 217-331 6/15/18 1.0ac
⑭ Raymond B. Roselyn Coblenz 189-531 12/1/14 .49ac p. 7-300
⑮ Anna Mae Gingerich 133-68 1/16/16 184-233 9/30/17 .5ac

T-9, R-6, Sec. 13
1st. Qtr. Lot 25
4th. Qtr. Lot 5
BERLIN TWP.
SCALE 1" = 200'

PRINTED
7-26-88

LET IT BE KNOWN, THIS MAP HAS BEEN PREPARED AS A REFERENCE GUIDE TO PROPERTY OWNERSHIP. WE BELIEVE THIS INFORMATION TO BE CORRECT AND CURRENT. HOWEVER, IT IS NOT INTENDED FOR ANY LEGAL USE, WHETHER IT BE IN SALES, TRANSFERS, TRADES, LEASES OF ANY TYPE, ETC., AND DO NOT ACCEPT RESPONSIBILITY FOR ERRORS OF ANY NATURE OR OMISSIONS CONTAINED HEREIN.

13-33