



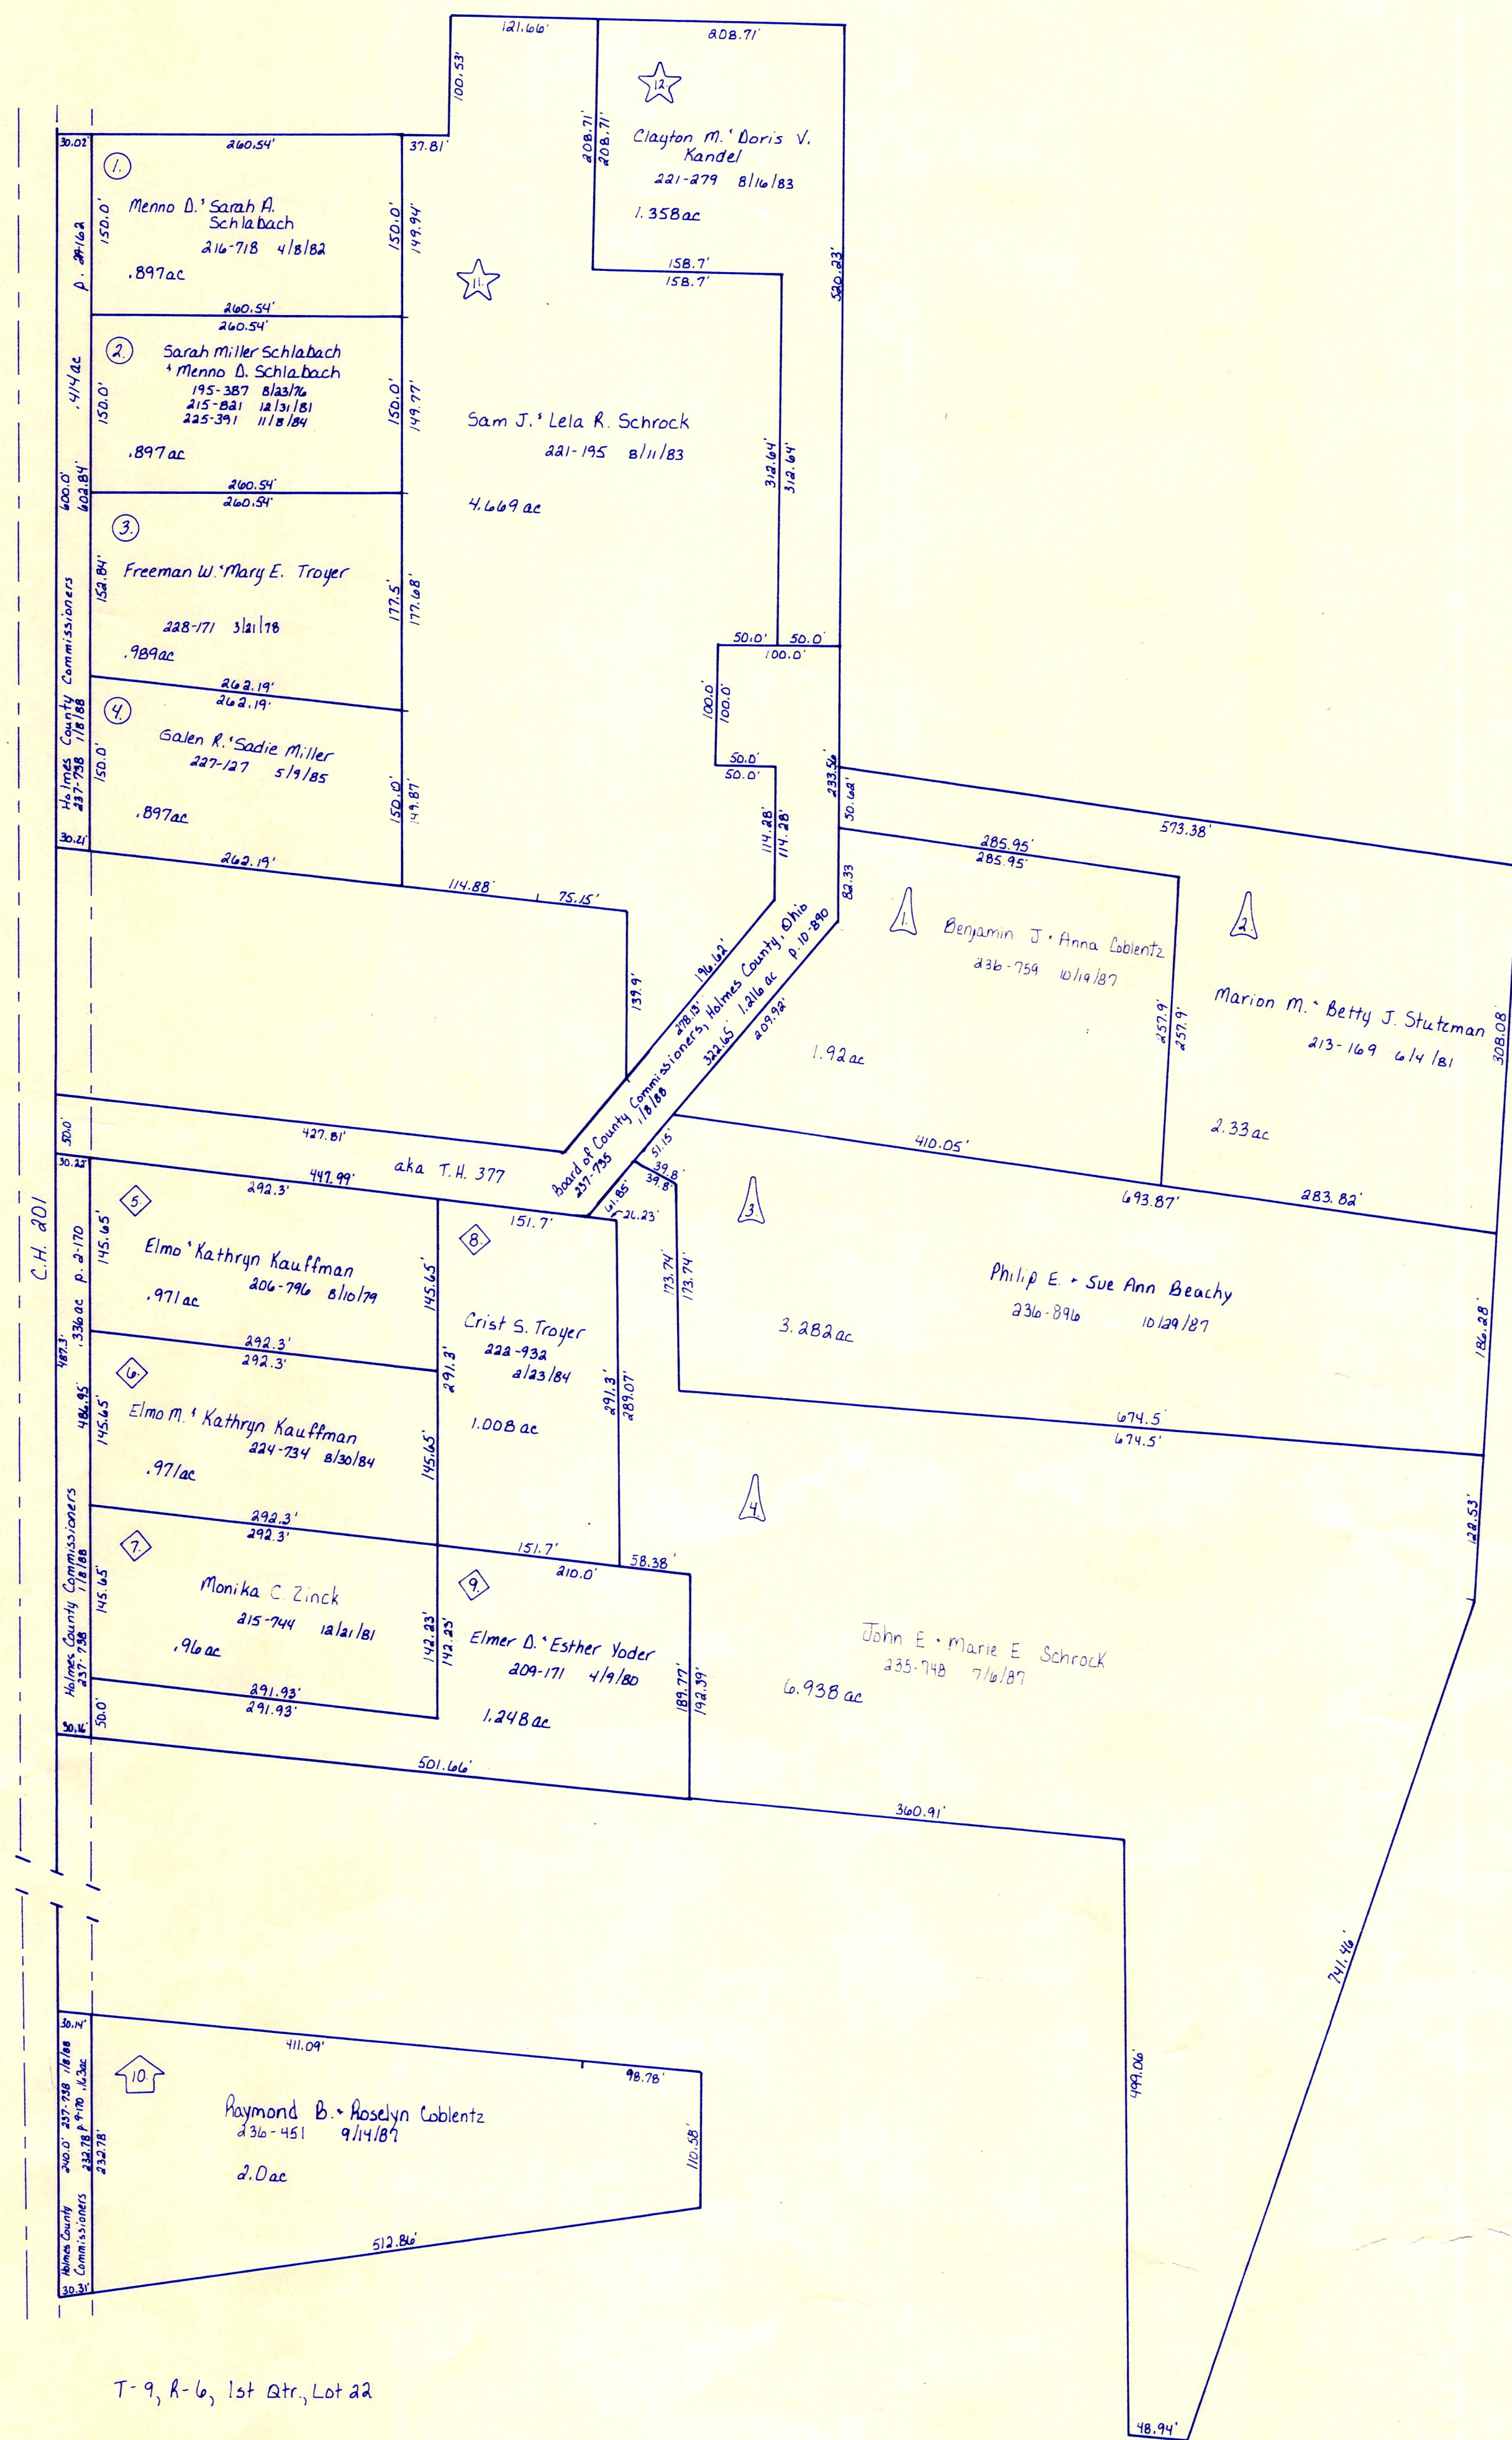


T-9, R-6, 1st Qtr, Lot 22

- Nelson Miller Allot. #1 plat 2A-162
- ◇ Nelson Miller Allot. #2 plat 2A-170
- △ Nelson Miller Allot. #3 plat 9-170
- ☆ Nelson Miller Allot. #4 plat 9-184 10-154
- ▲ Marion Stutzman Sub plat 2-203

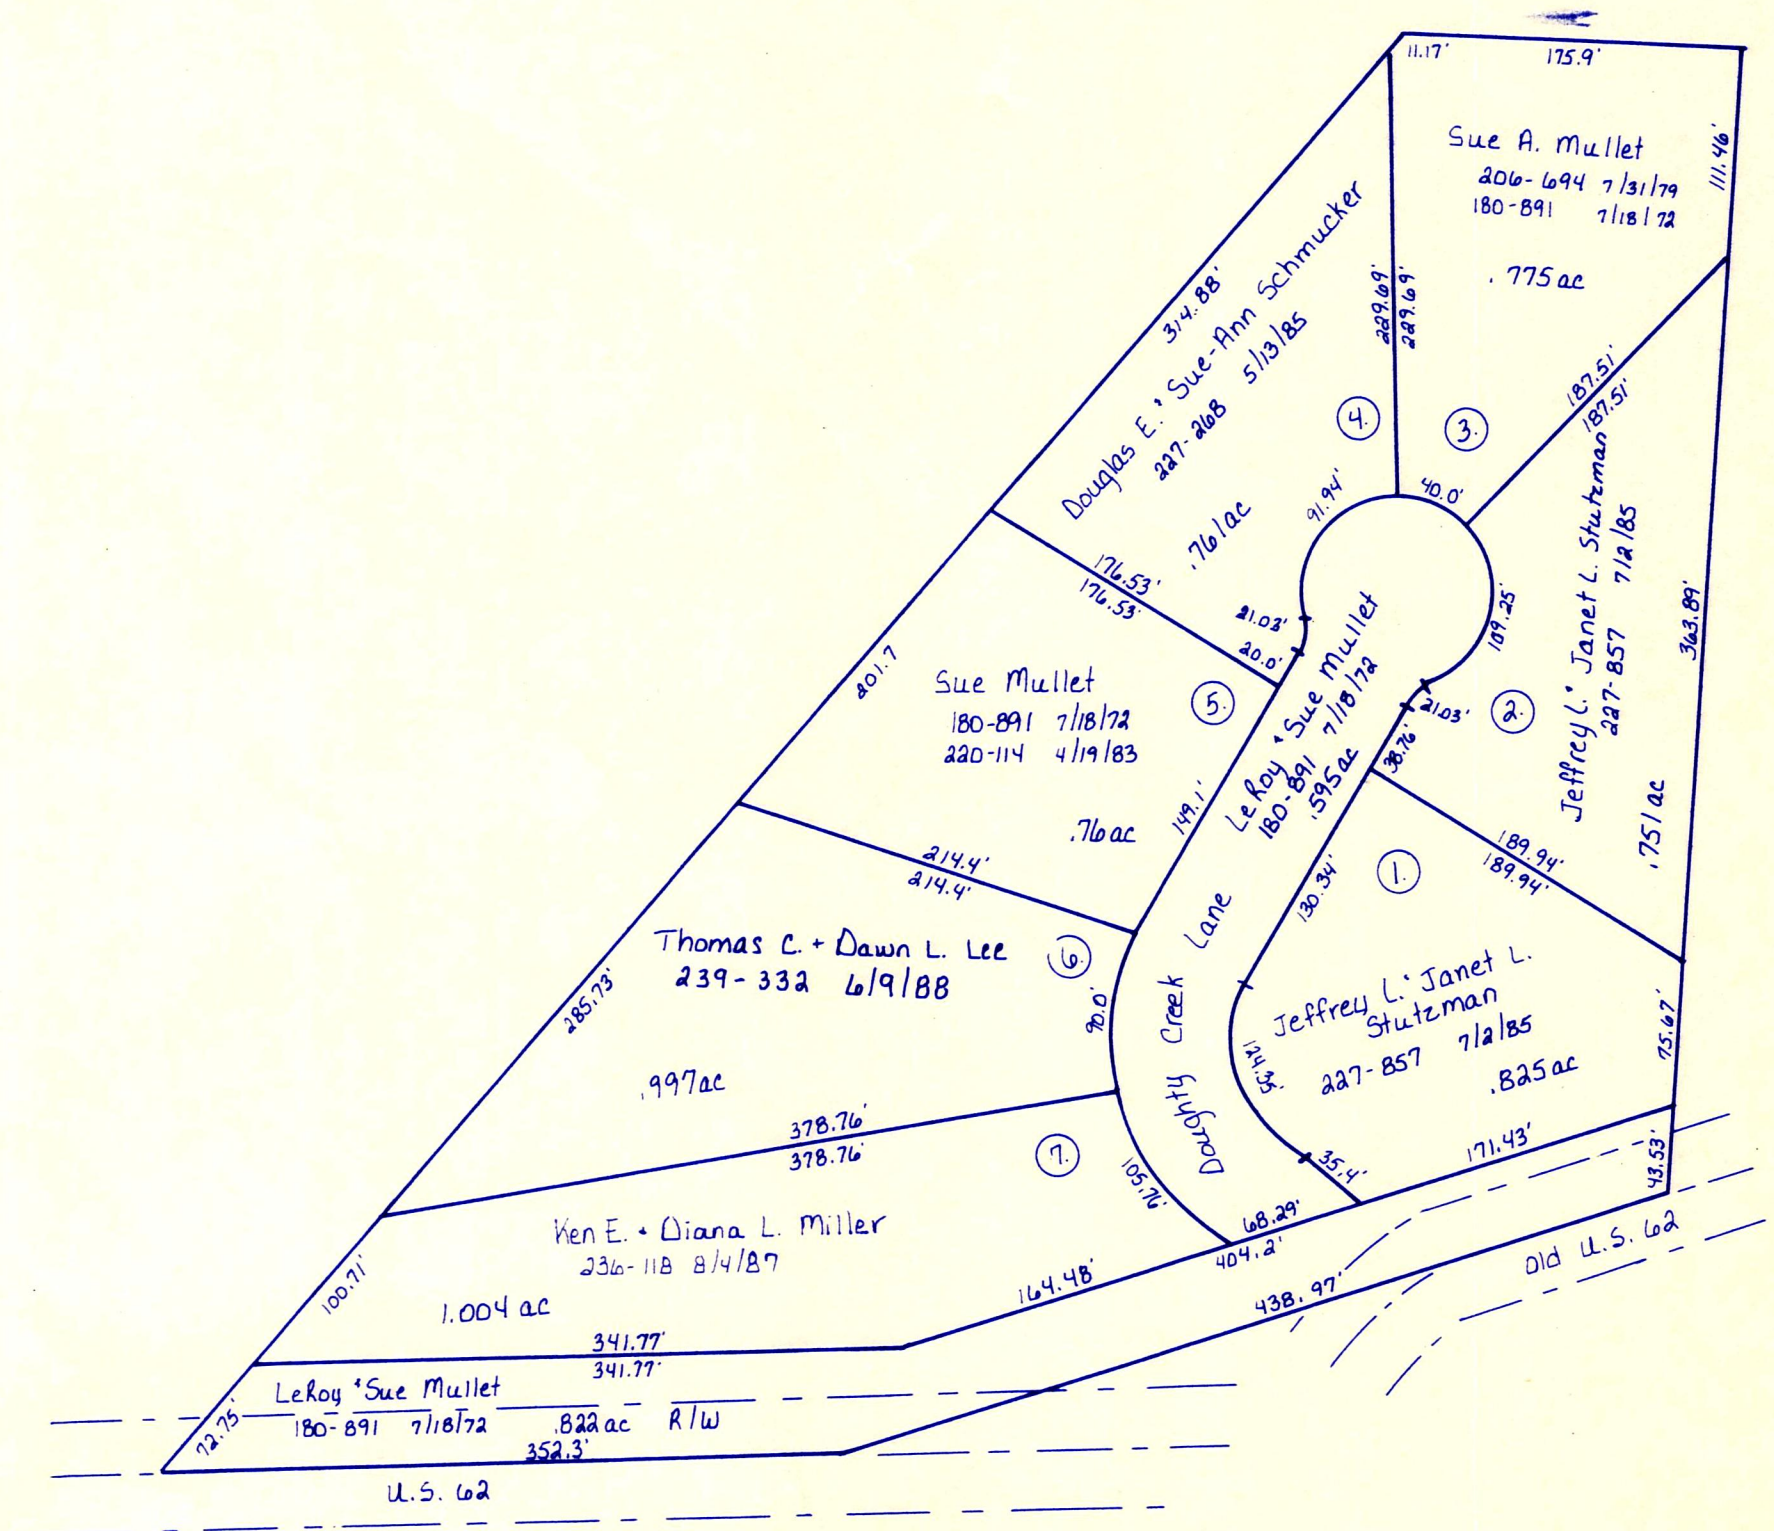

DUTCHLAND ACRES No. 1


T-9, R-6, 4th Qtr, Lot 2
Plat 2A-161

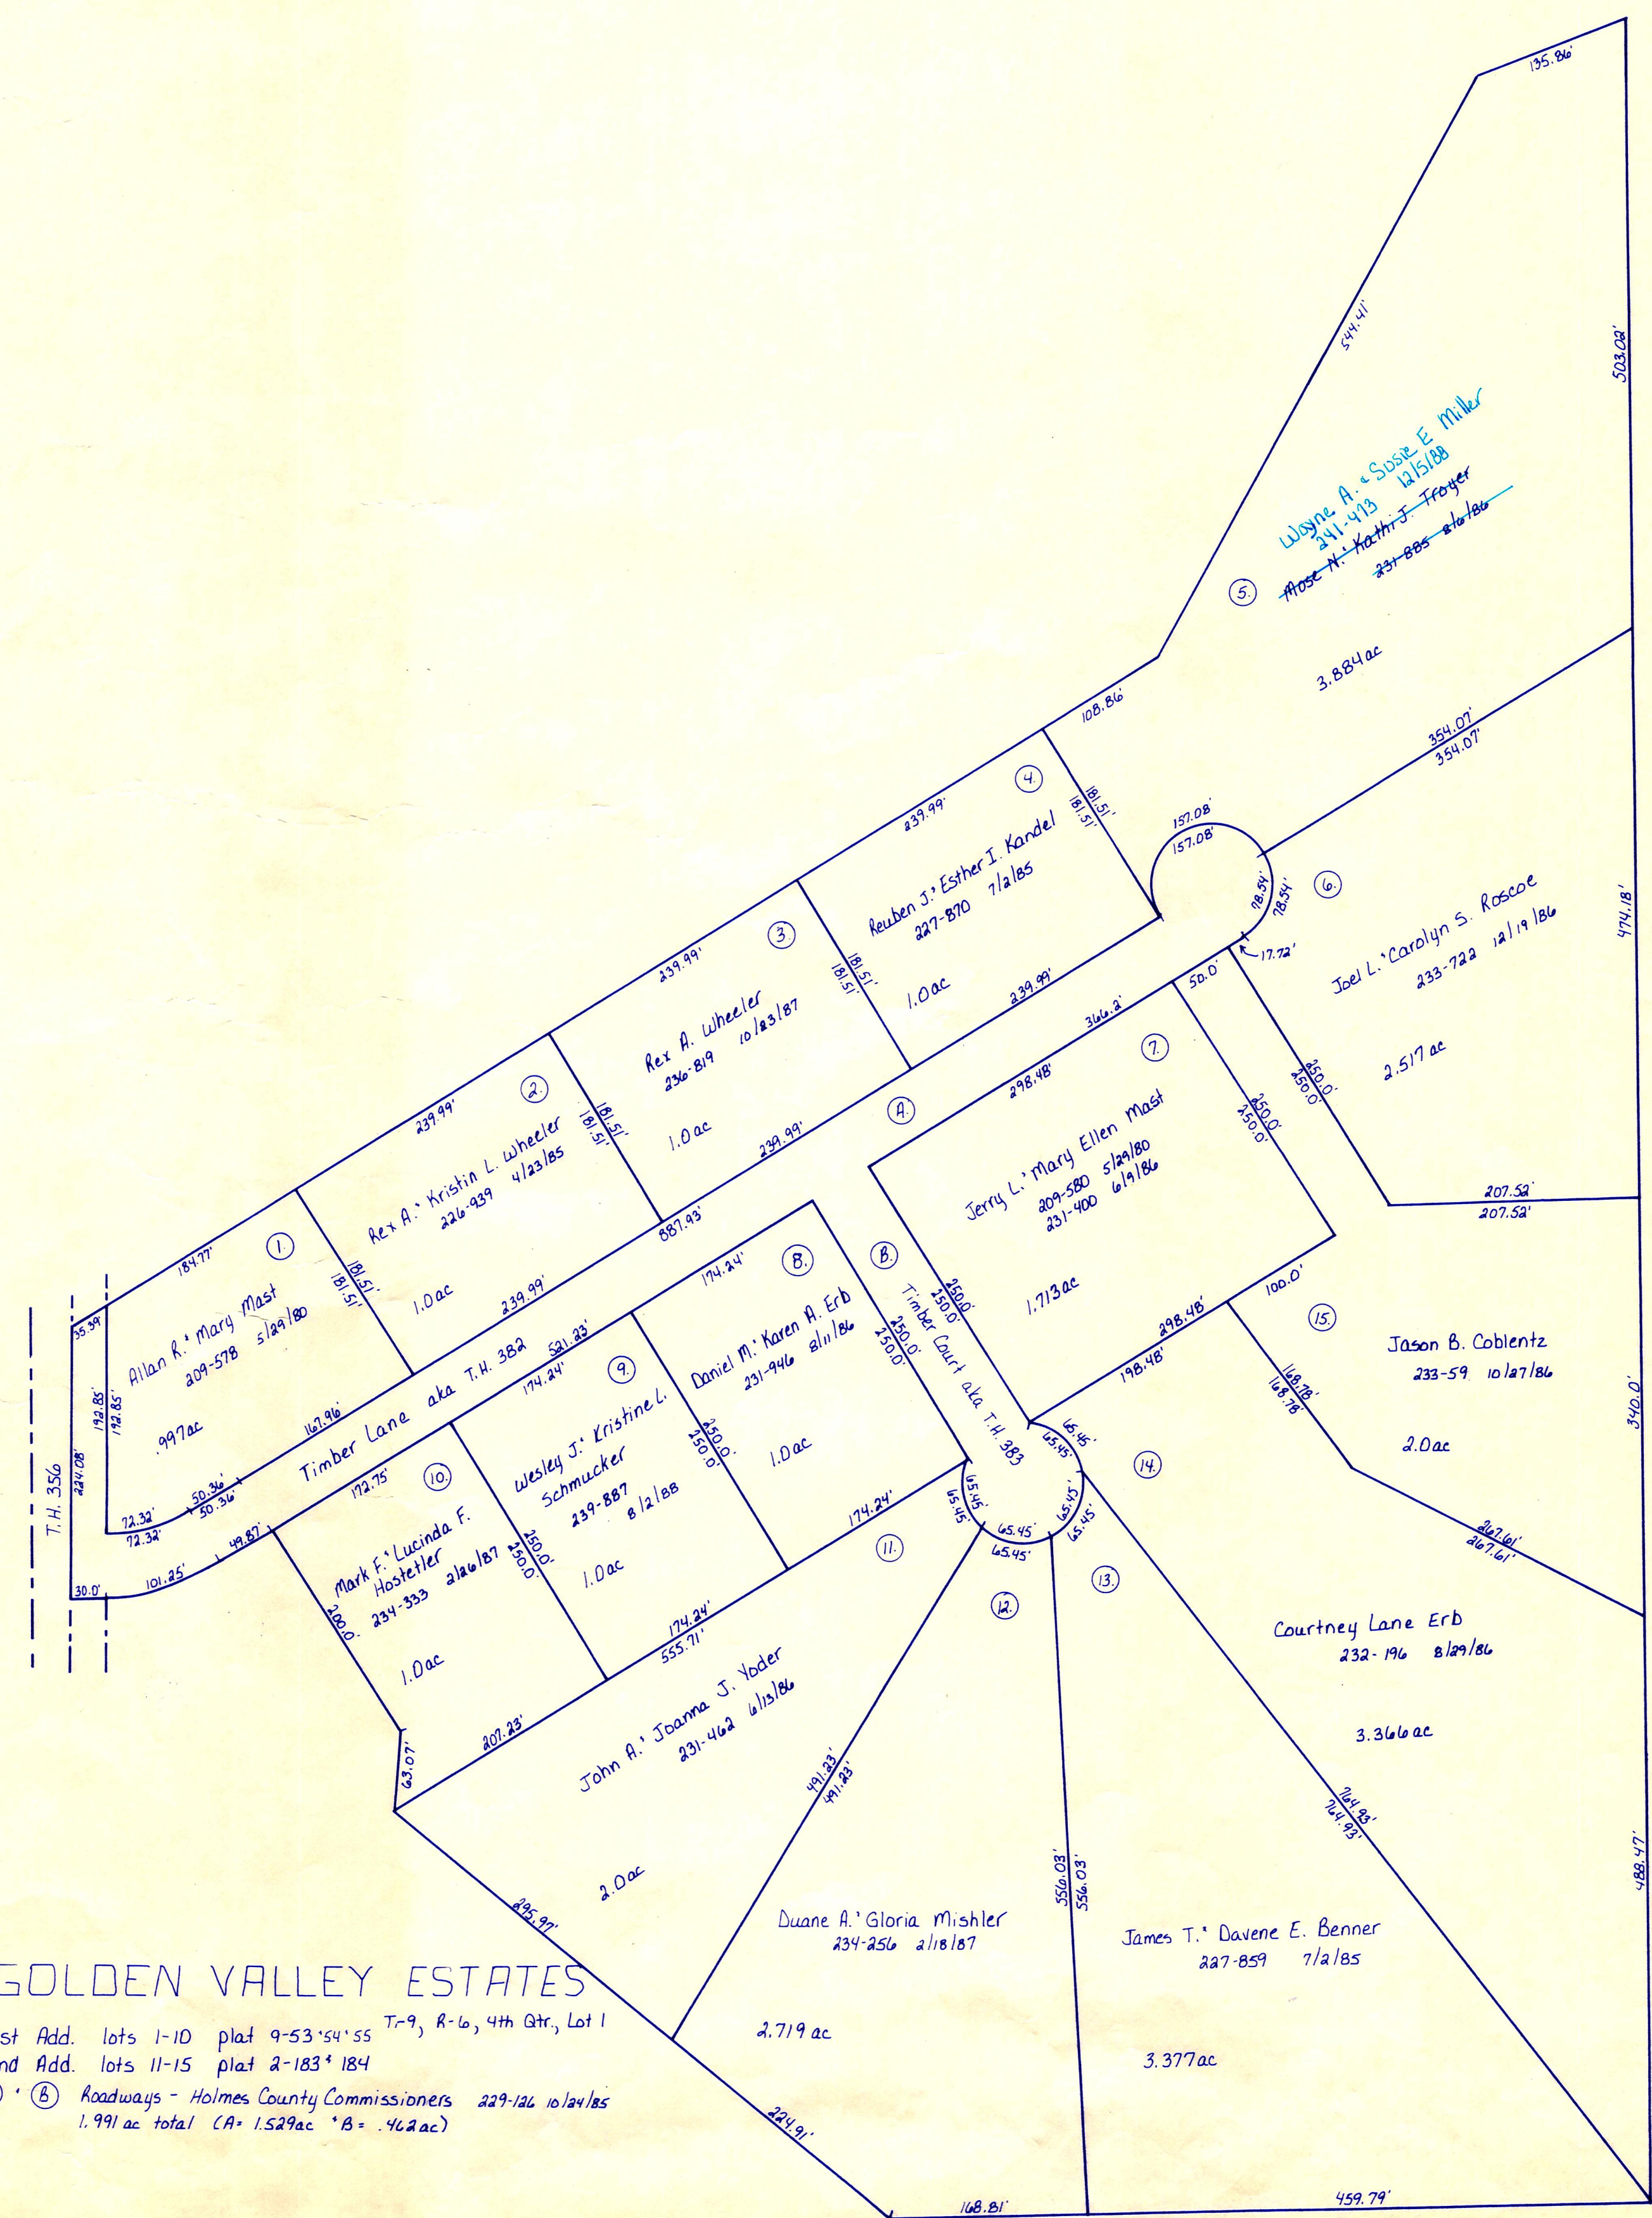

GOLDEN VALLEY ESTATES

1st Add. lots 1-10 plat 9-53 10-55 T-9, R-6, 4th Qtr, Lot 1
2nd Add. lots 11-15 plat 2-183 184
(A) (B) Roadways - Holmes County Commissioners 227-122 10/18/85
1.991 ac total (A) 1.529 ac (B) .462 ac

PRINTED
10-27-88

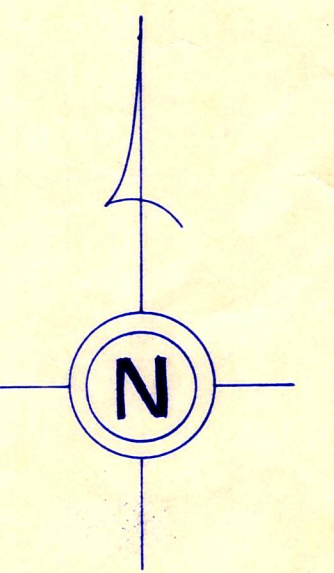

SCALE: 1" = 100'

13
13A