


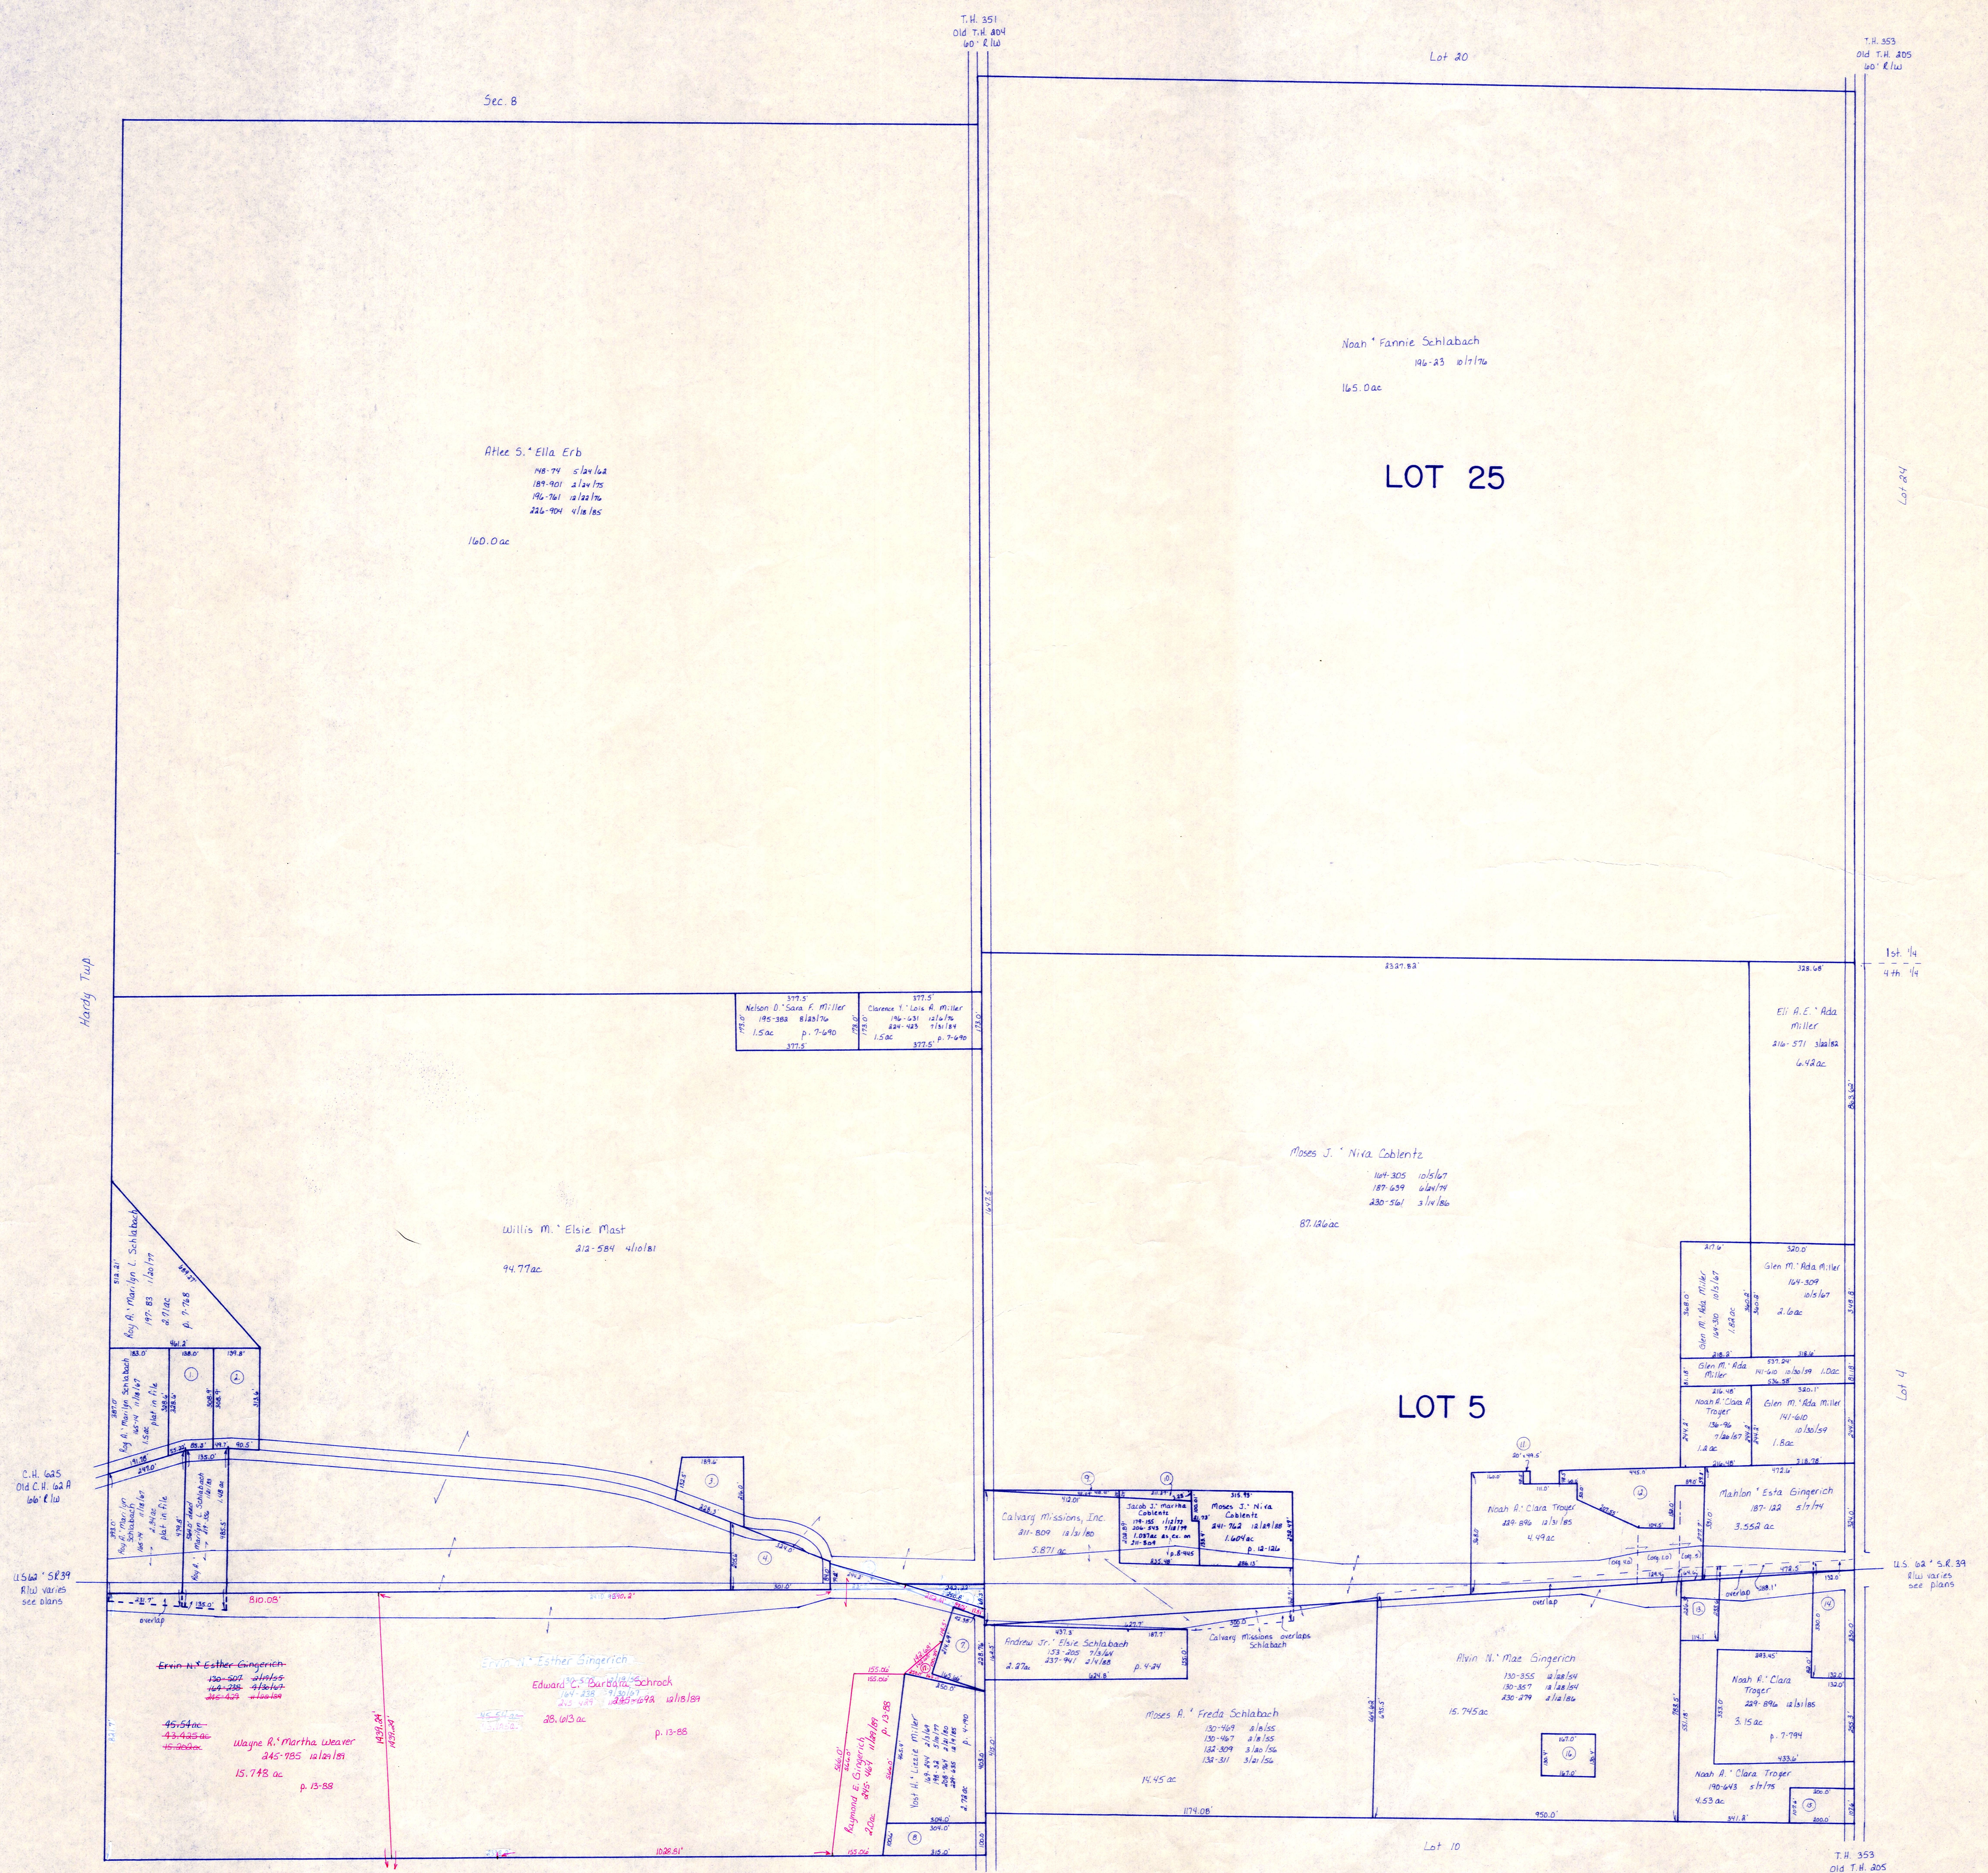

- Sec. 13
1. Roy A. Marilyn Schlabach 185-74 11/16/17 1.0 ac plat in file
 2. Roy A. Marilyn Schlabach 185-74 11/16/17 1.0 ac plat in file
 3. Raymond Marilyn Starnes 184-873 4/16/17 .81 ac
 4. Raymond J. Marilyn Ruth Starnes 185-110 9/16/17 1.0 ac
 5. Ervin N. Esther Gingerich 185-207 11/16/17 1.0 ac
 6. Willis M. Elsie Mast 184-284 4/10/18 .39 ac
 7. Raymond E. Gingerich 200-228 1/17/18 .64 ac p. 8-137
 8. Allee M. Ella Ruber 171-599 9/13/18 .71 ac p. 9-190
 9. Calvary Missions, Inc. 181-809 11/16/18 .13 ac p. 8-445
 10. Jacob J. Martha Coblenz 200-543 1/16/19 .14 ac p. 8-445
 11. Moses J. Niva Coblenz 181-305 10/16/17 1.0 ac p. 8-445
 12. Noah A. Clara Troyer 185-746 11/16/17 1.0 ac as ex on 197-204 p. 7-794
 13. Noah A. Clara Troyer 189-896 12/16/18 .64 ac p. 7-794
 14. John H. Schaefer 187-331 1/16/18 1.0 ac
 15. Raymond B. Roselyn Coblenz 189-531 12/16/18 .49 ac p. 7-380
 16. Anna Mae Gingerich 183-68 7/16/18 1.0 ac p. 7-380
 17. Raymond E. Gingerich 205-444 1/16/19 .15 ac p. 13-88

T-9, R-6, Sec. 13
1st. Qtr. Lot 25
4th. Qtr. Lot 5
BERLIN TWP.
SCALE: 1" = 200'

LET IT BE KNOWN, THIS MAP HAS BEEN PREPARED AS A REFERENCE GUIDE TO PROPERTY OWNERSHIP. WE BELIEVE THIS INFORMATION TO BE CORRECT AND CURRENT, HOWEVER, IT IS NOT INTENDED FOR ANY LEGAL USE, WHETHER IT BE IN SALES, TRANSFERS, TRADES, LEASES OF ANY TYPE, ETC., AND DO NOT ACCEPT RESPONSIBILITY FOR ERRORS OF ANY NATURE OR OMISSIONS CONTAINED HEREIN.