


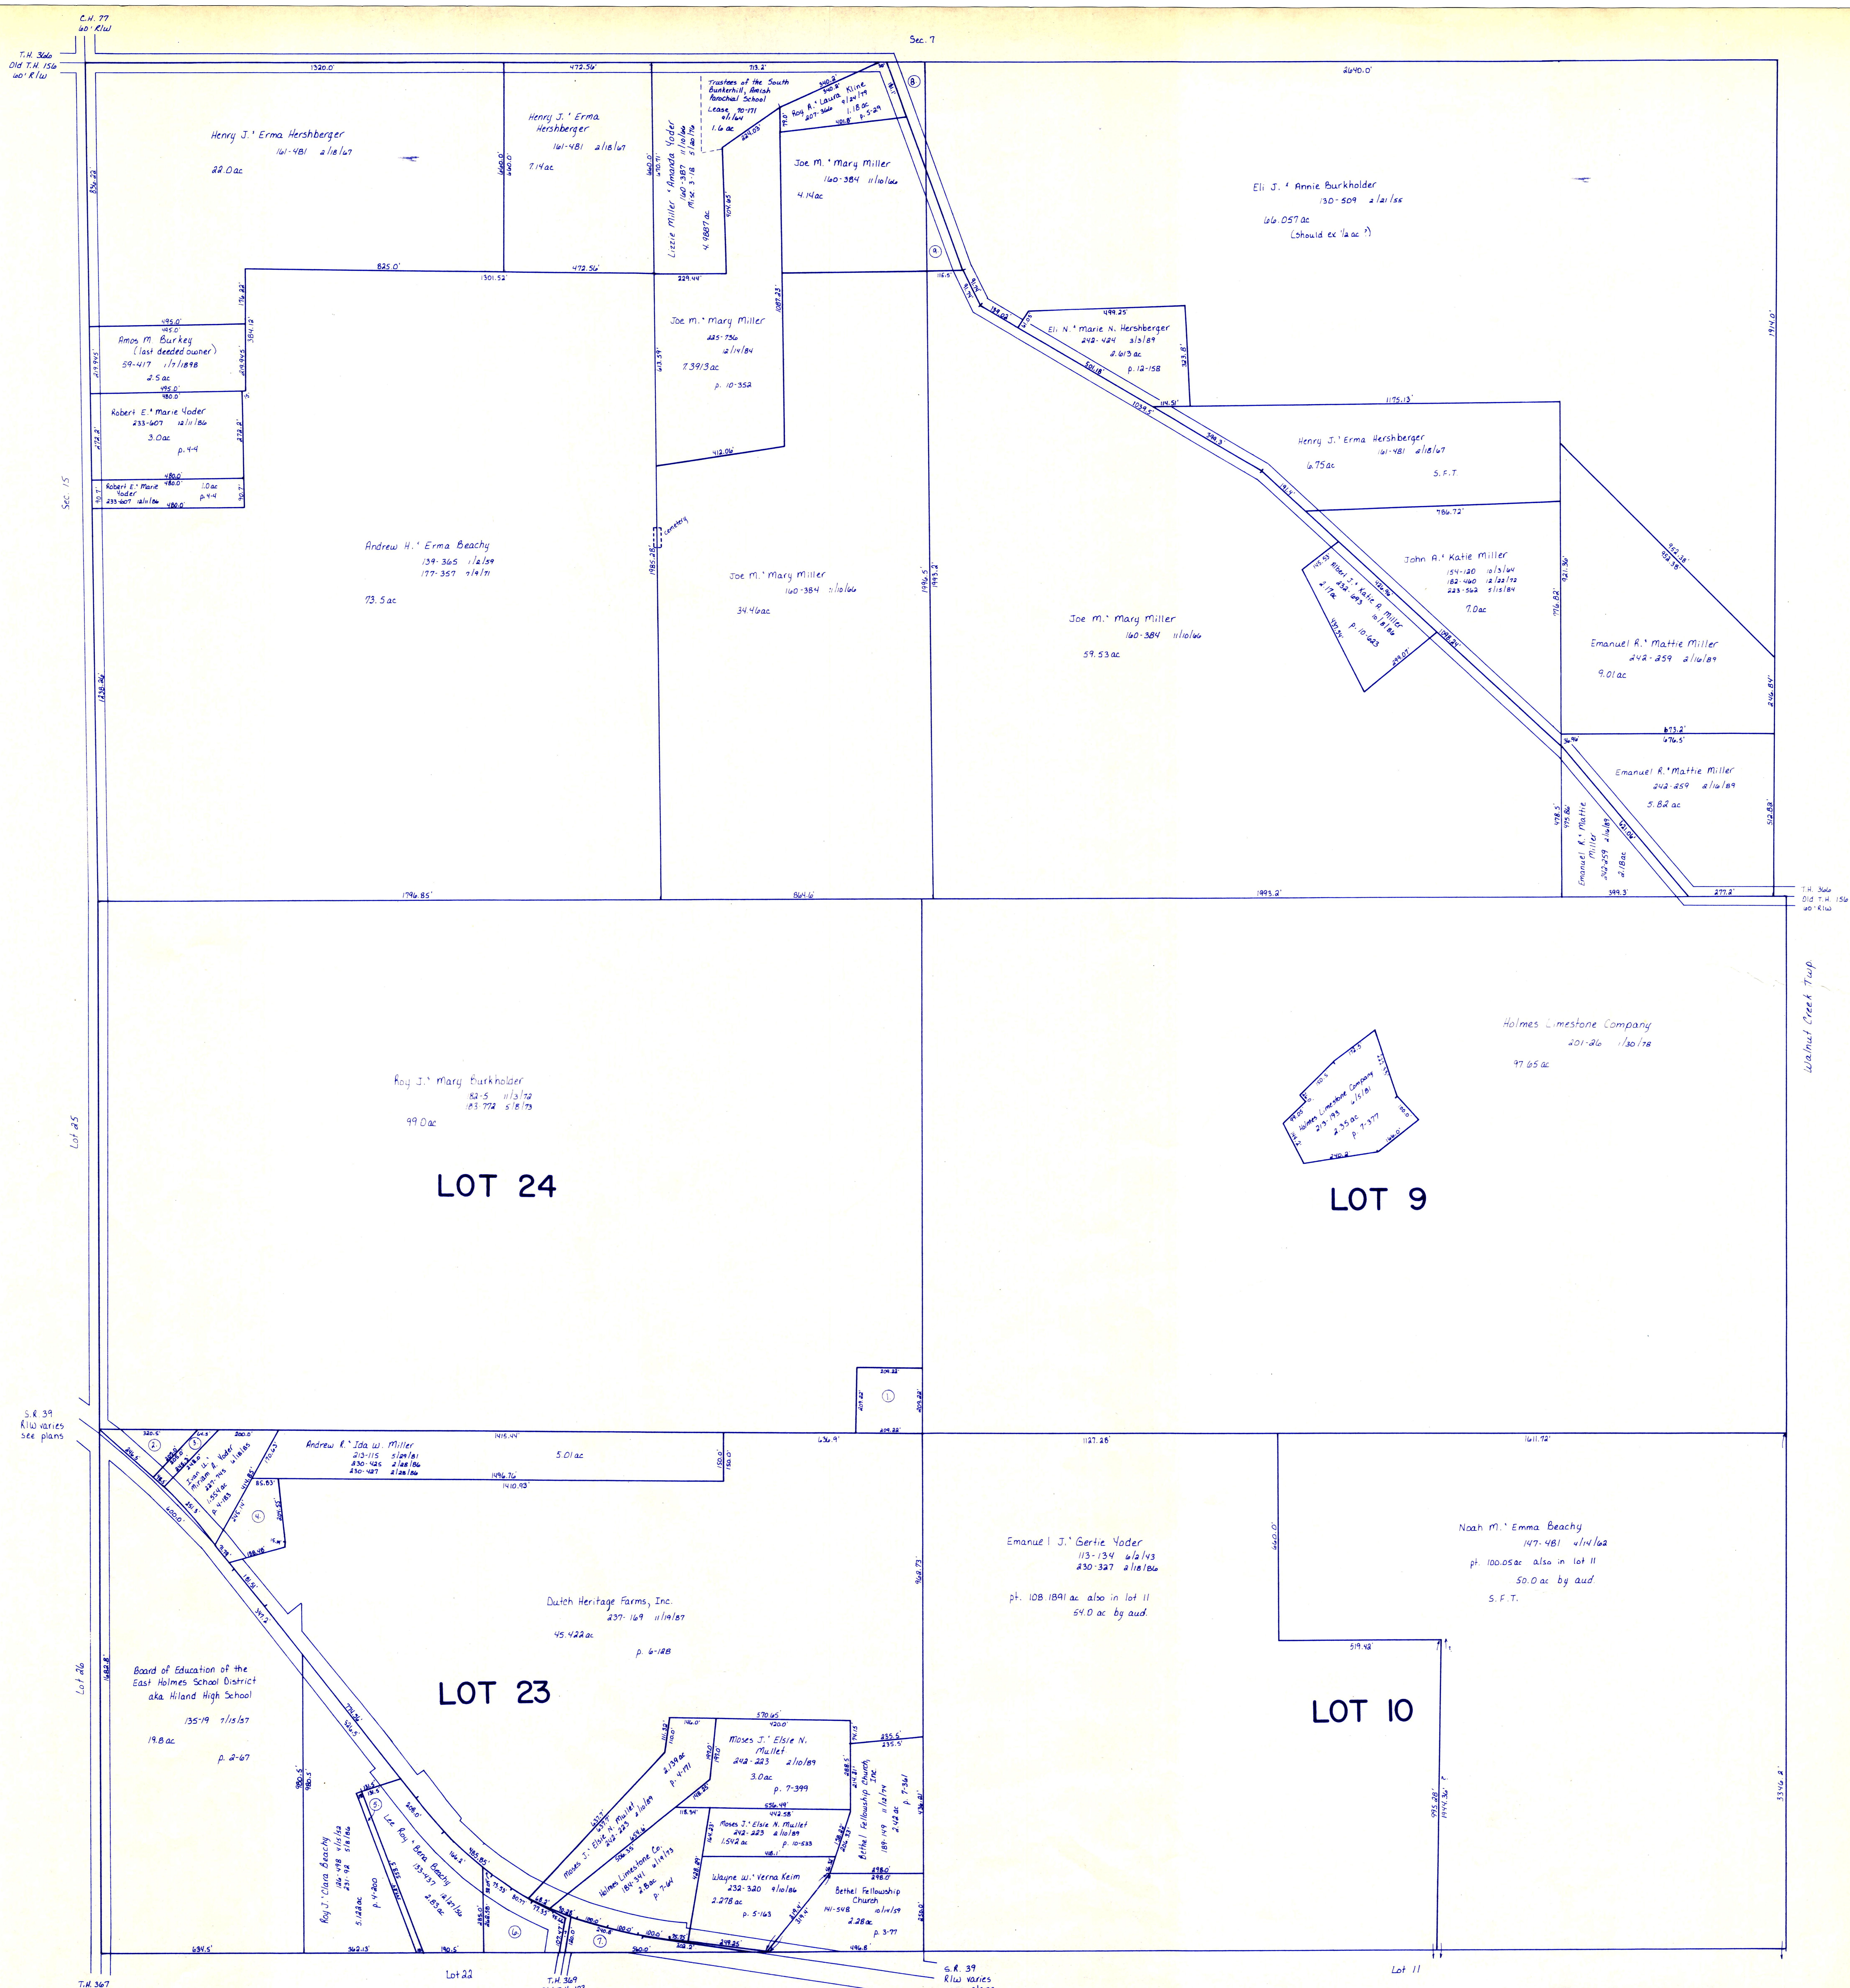

- ① Jonas Burkholder (last deceased owner - see card) 148-138 5/1/53 1.0ac
- ② Edward *Doris E. Stuteman 141-103 12/1/66 .58ac p. 4-124
- ③ Edward *Doris E. Stuteman 141-409 12/1/67 .25ac p. 4-150
- ④ Dutch Heritage Farms, Inc. 244-468 12/1/87 .925ac p. 6-128
- ⑤ Leroy *Berna Beachy 170-33 4/16/69 .228ac p. 4-200
- ⑥ Kline Lumber Co. 214-730 10/5/81 1.071ac p. 8-205
- ⑦ Alvin D. *Susan Kline 170-31 4/16/67 .77ac p. 4-200
- ⑧ Eli J. *Annie Burkholder 130-509 2/1/55 1.0ac S.F.T.
- ⑨ Joe M. *Mary Miller 100-384 11/1/66 .5ac

T-9, R-5, 3rd. Qtr.
Lots 9, 10, 23, 24
Sec. 14
BERLIN TWP.
SCALE - 1" = 200'

LET IT BE KNOWN, THIS MAP HAS BEEN PREPARED AS A REFERENCE GUIDE TO PROPERTY OWNERSHIP. WE BELIEVE THIS INFORMATION TO BE CORRECT AND CURRENT, HOWEVER, IT IS NOT INTENDED FOR ANY LEGAL USE, WHETHER IT BE IN SALES, TRANSFERS, TRADES, LEASES OF ANY TYPE, ETC., AND DO NOT ACCEPT RESPONSIBILITY FOR ERRORS OF ANY NATURE OR OMISSIONS CONTAINED HEREIN.

13-233