


U.S. 62 S.R. 39
R/W varies

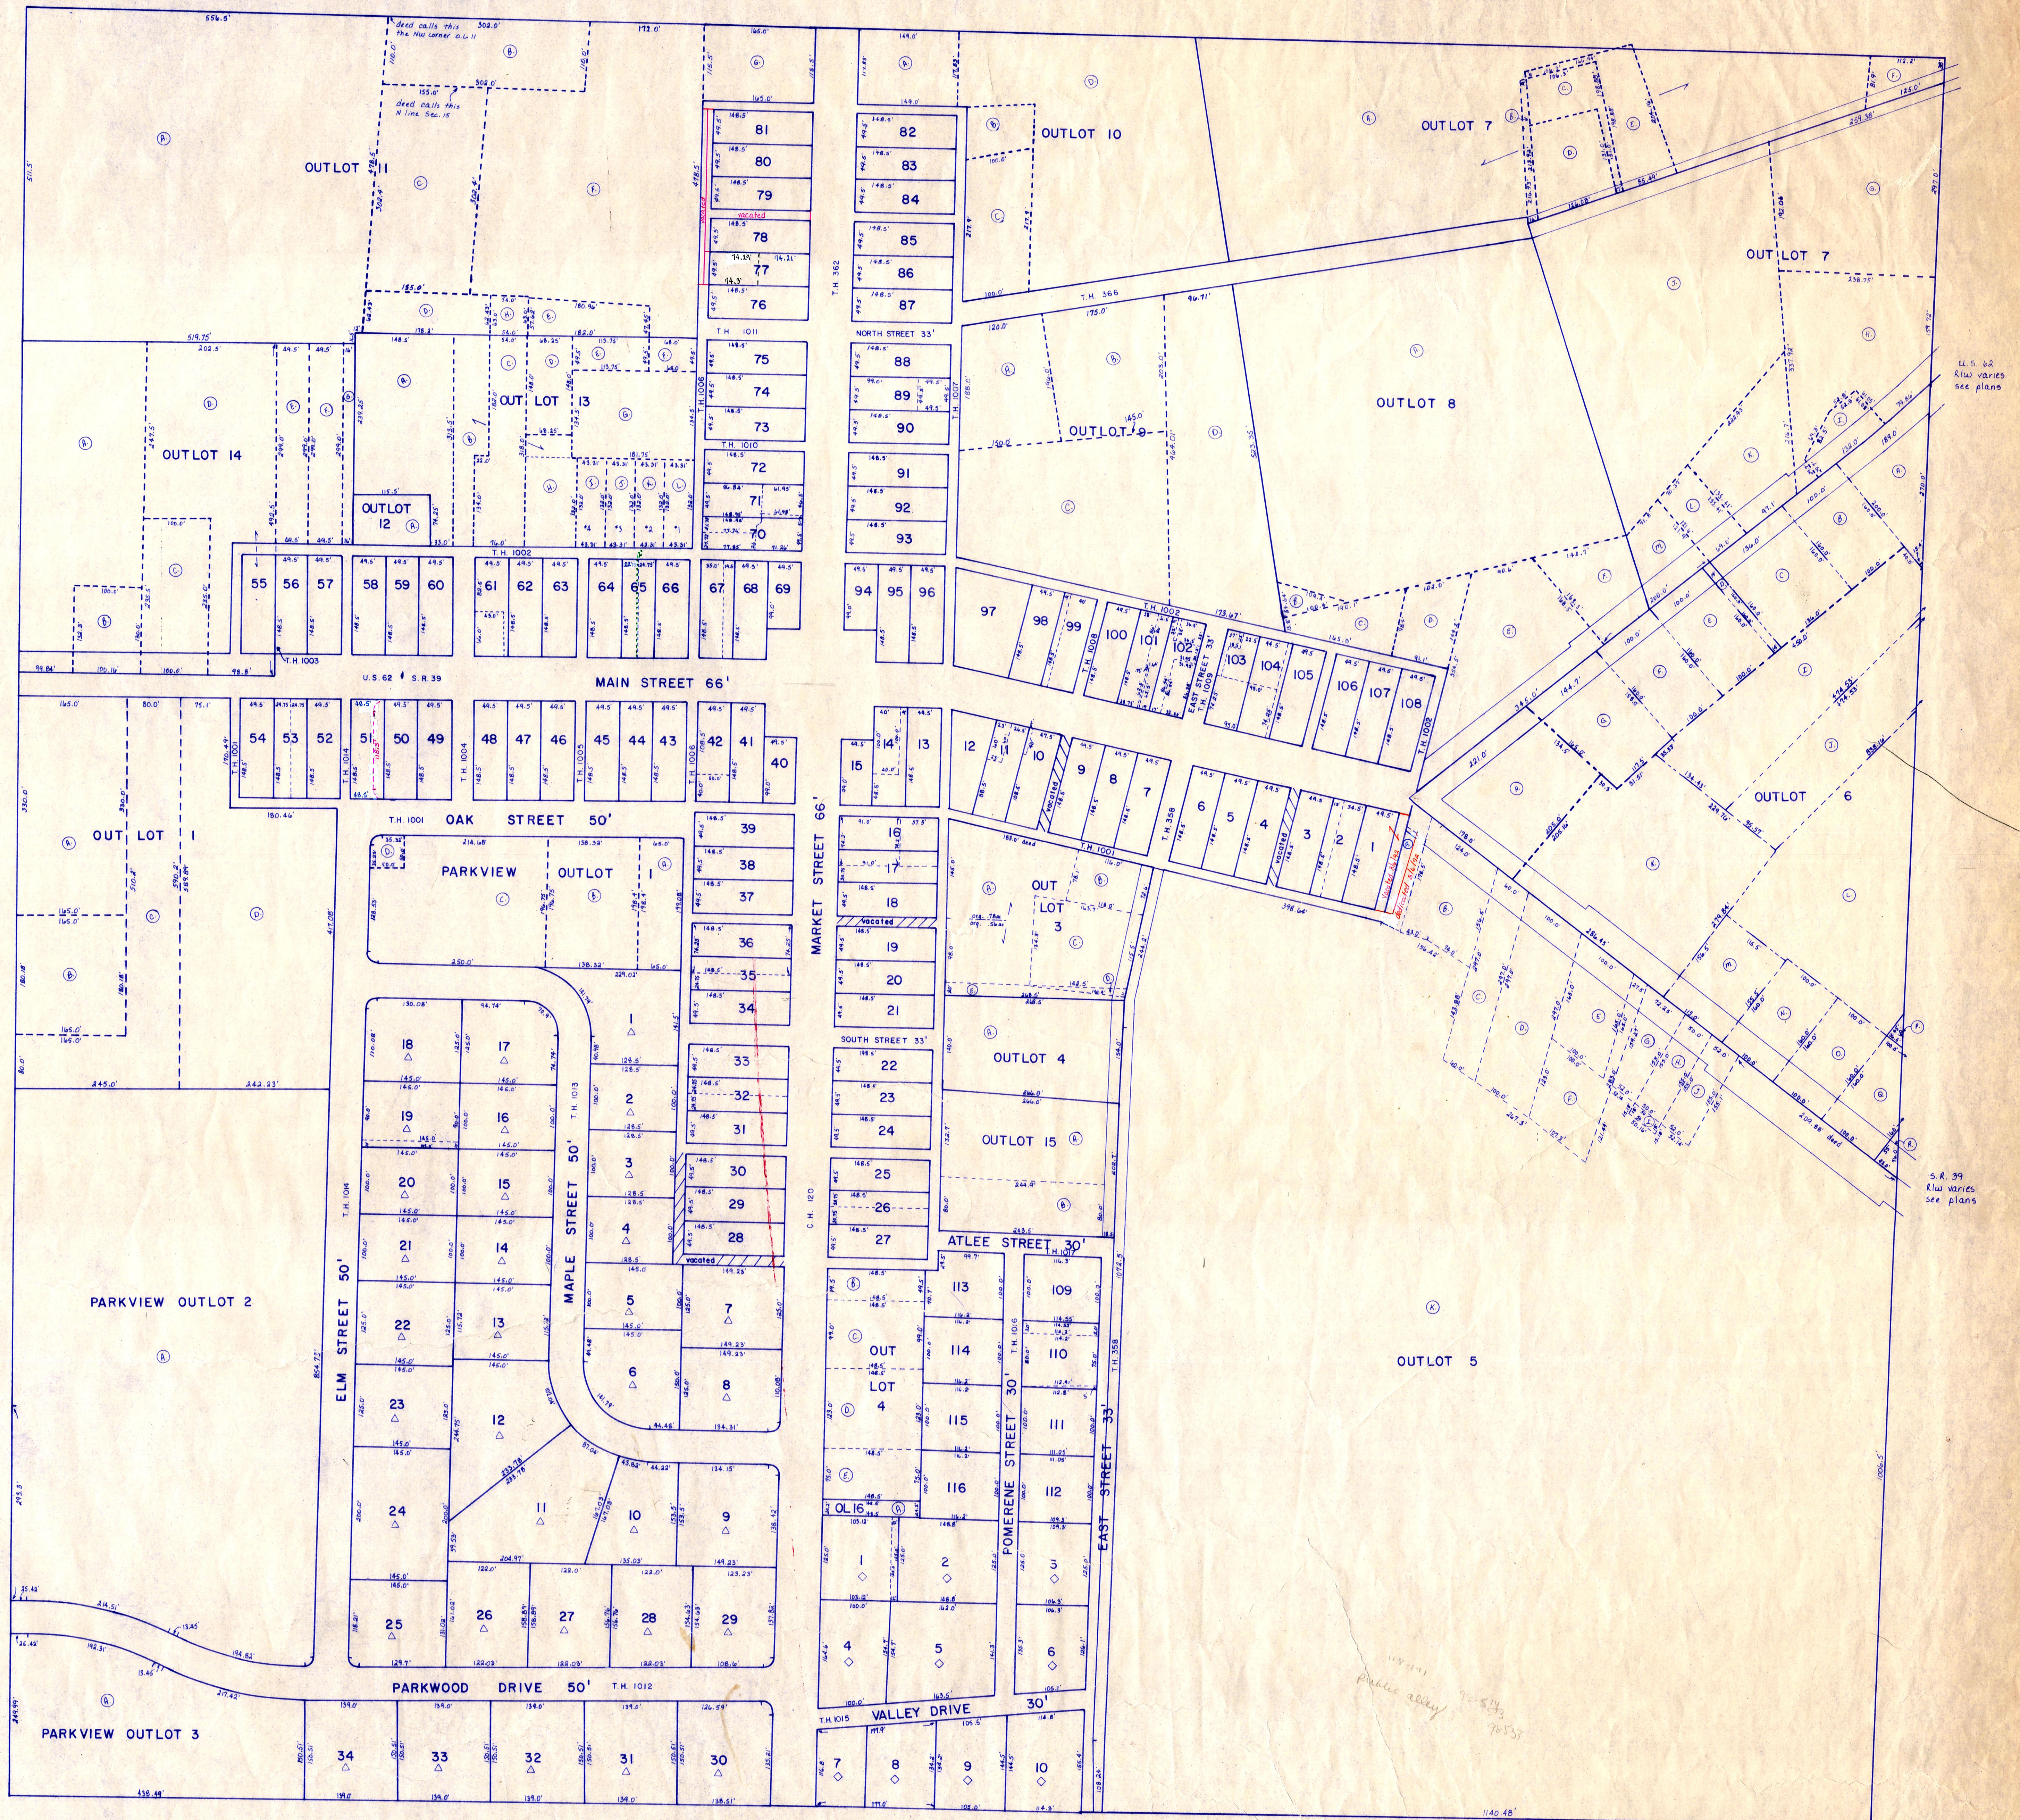

△ PARKVIEW SUBDIVISION plat 2-129 platted 1/10/06
◇ MELVIN J. MILLER ALLOTMENT plat 3-666 platted 5/28/06

unless otherwise noted, alleys are 16.5' wide

unincorporated
BERLIN VILLAGE
T-9, R-5, Sec. 15
scale: 1" = 100'

12-7-90

LET IT BE KNOWN, THIS MAP HAS BEEN PREPARED AS A REFERENCE GUIDE TO PROPERTY OWNERSHIP. WE BELIEVE THIS INFORMATION TO BE CORRECT AND CURRENT, HOWEVER, IT IS NOT INTENDED FOR ANY LEGAL USE, WHETHER IT BE IN SALES, TRANSFERS, TRADES, LEASES OF ANY TYPE, ETC.

1318A