


T.H. 359
Old T.H. 207
40' 60' R/W

Lot 16

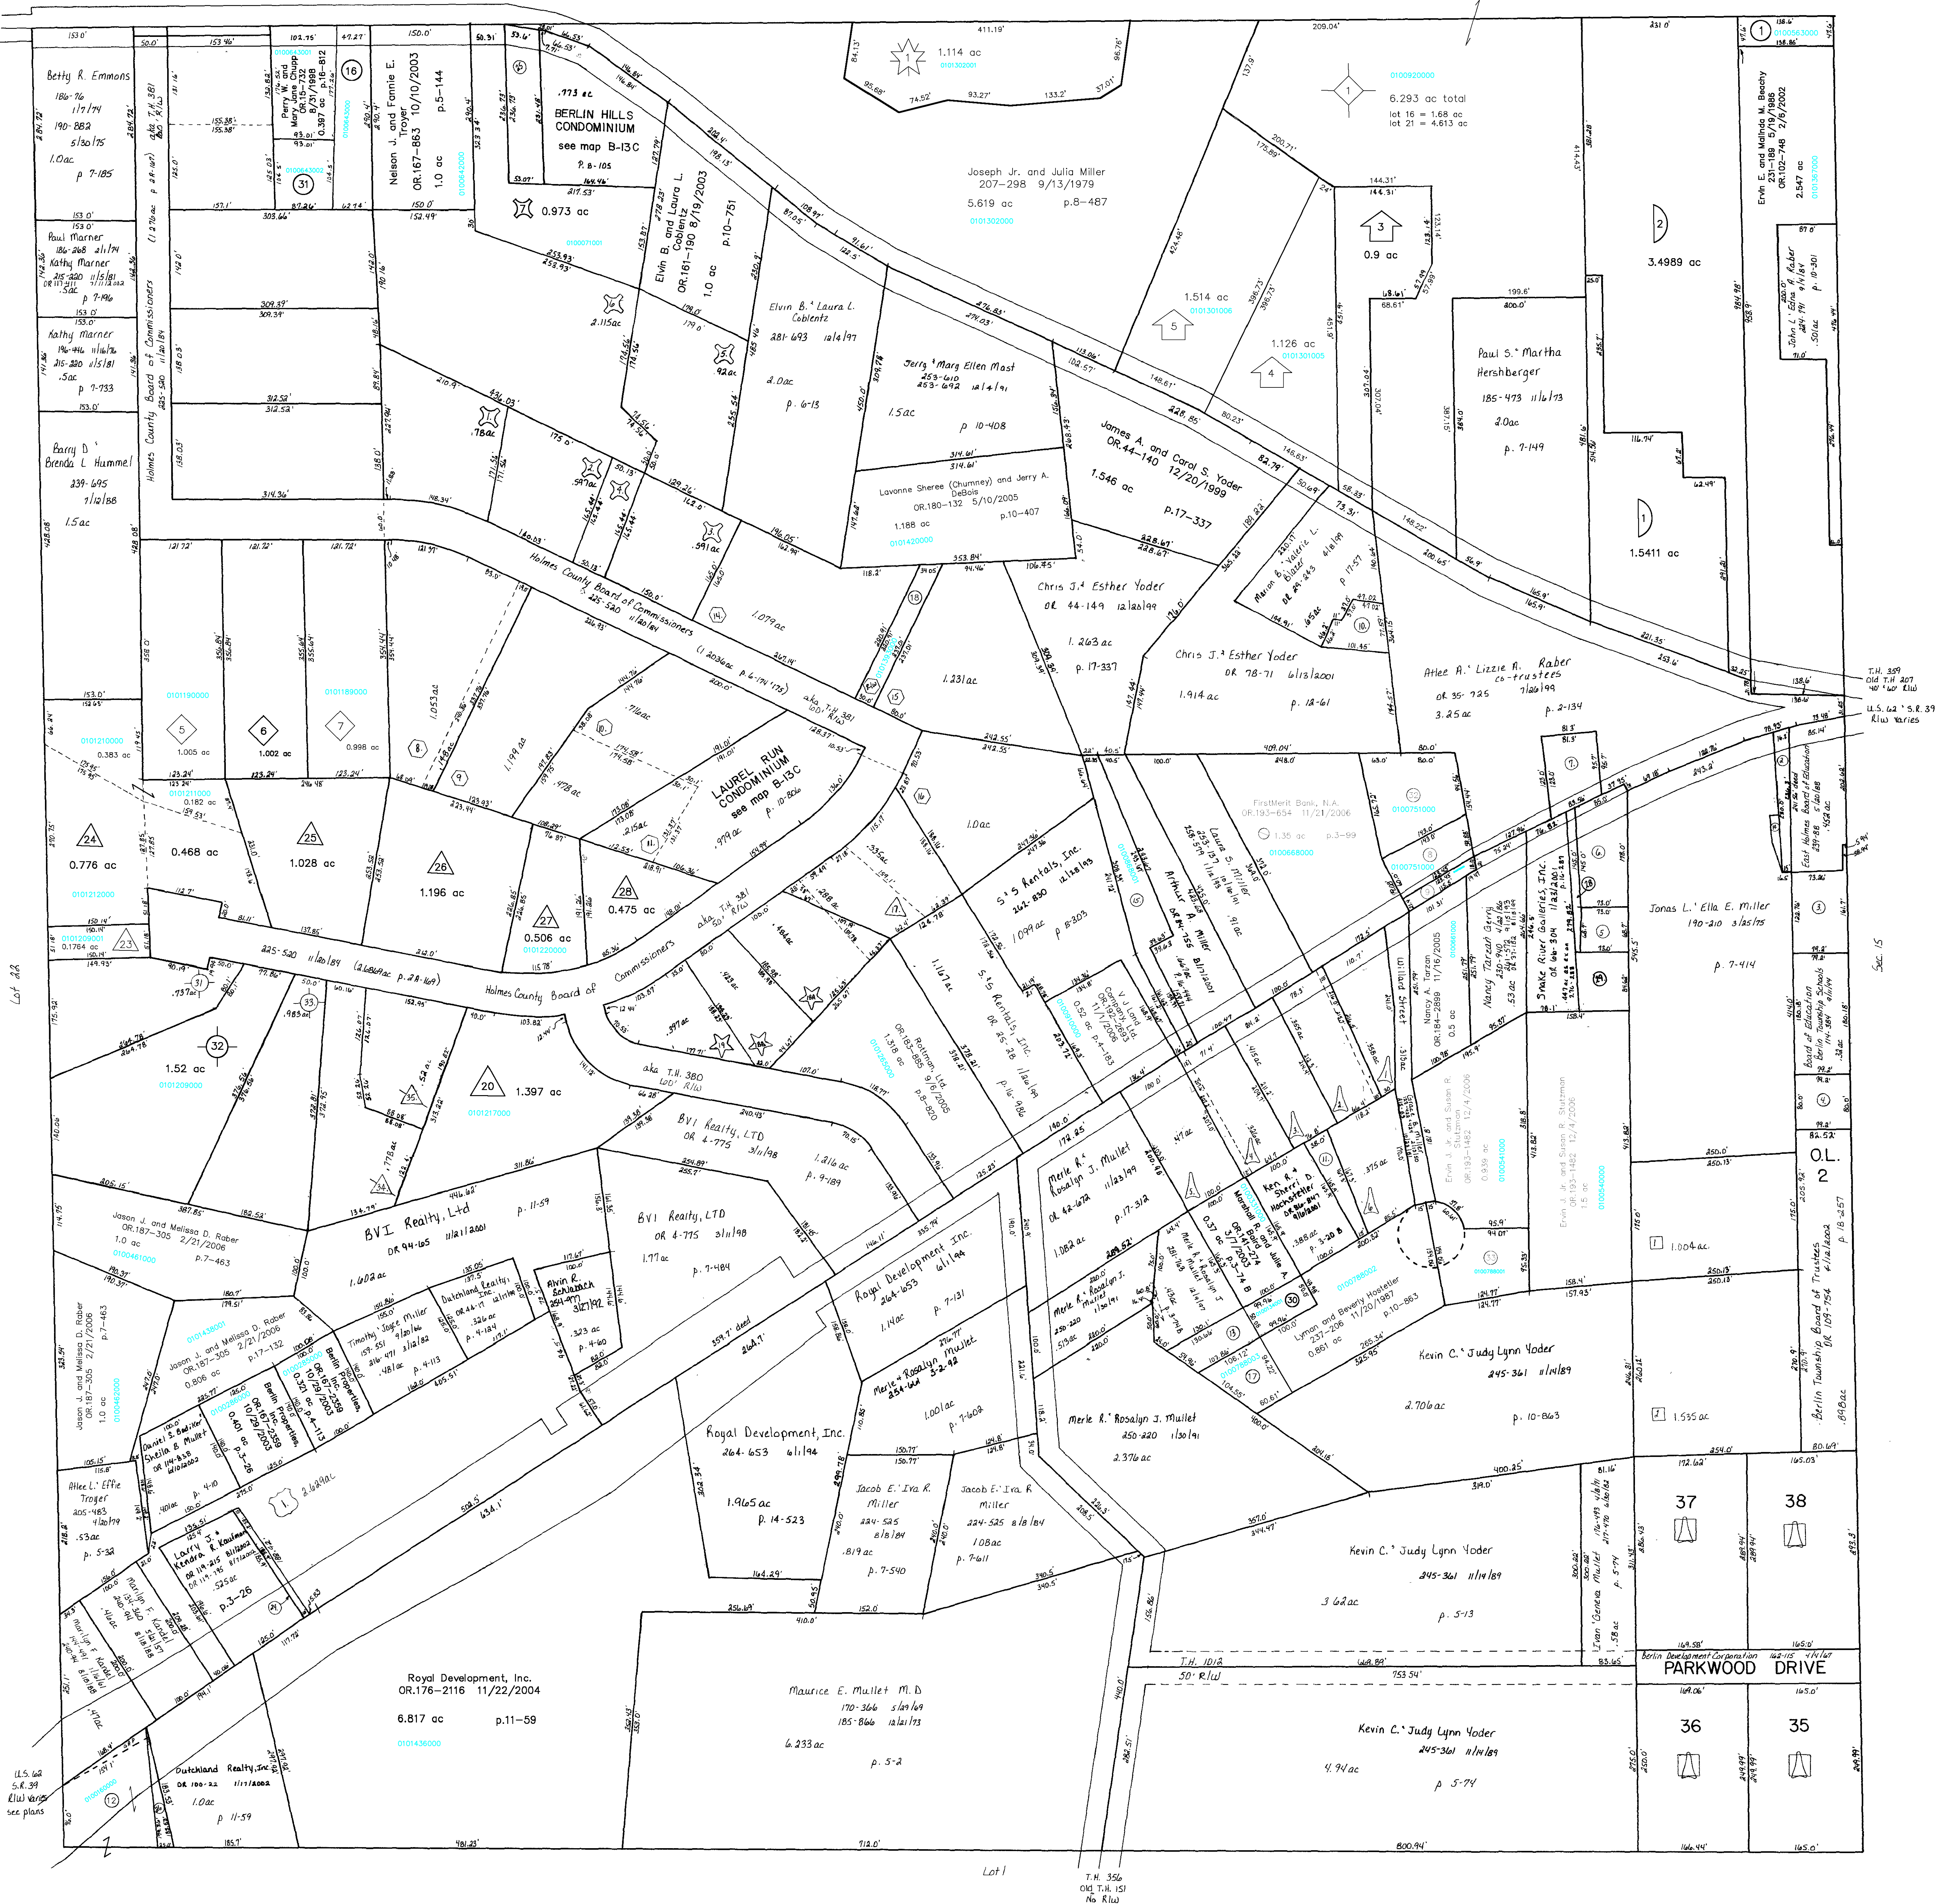

Garden View Subdivision
Plat 2-417 Platted 12/30/2005

Water's Edge Subdivision
Plat 19-698 Platted 5/5/2006

Somerset Allotment No. 1
Plat 17-56 Platted 4/8/1999
Somerset Allotment No. 1 Replat
Plat 19-857 Platted 11/3/2006

Coblentz Drive Allotment plat 15-103
platted 8/8/1996

Berlin West Subdivision plat 17-196
platted 7/28/1999

Walnut Grove Allotment No. 1 plat 17-594
platted 6/2/2000

Parkview Subdivision
Plat 2-129

Willard Miller Allotment Number One plat 2-63
Platted 5/18/1977

First Stutzman Subdivision plat 2A-167
Platted 9/16/1977

Second Stutzman Subdivision plat 6-194-175
Platted 7/16/1978

Third Stutzman Subdivision plat 2A-169
Platted 6/22/1978

Replat of Lots 18 and 19 3rd Stutzman S.D. plat 2-208
Platted 5/18/84

Third Stutzman Subdivision Replat of Lots 29-30, plat 14-988
Platted 1/27/1999

Replat of Lot 22 199 Lot 23 3rd Stutzman Sub. plat 12-166
Platted 5/25/1992

Richard Weaver Allotment No. 1
Plat 2-250 Platted 7/26/1995

T-9, R-6
1st. Qtr. Lot 21
BERLIN TWP.
SCALE: 1"=100'
Last Revision: 12/4/2006

LET IT BE KNOWN, THIS MAP HAS BEEN PREPARED AS A REFERENCE GUIDE TO PROPERTY OWNERSHIP. WE BELIEVE THIS INFORMATION TO BE CORRECT AND CURRENT, HOWEVER, IT IS NOT INTENDED FOR ANY LEGAL USE, WHETHER IT BE IN SALES, TRANSFERS, TRADES, LEASES OF ANY TYPE, ETC., AND DO NOT ACCEPT RESPONSIBILITY FOR ERRORS OF ANY NATURE OR OMISSIONS CONTAINED HEREIN.

13-13313