


Lot 9 1st Qtr., T-9 R-6

Berlin Township
(B-10)

Lot 8 1st Qtr., T-9 R-6

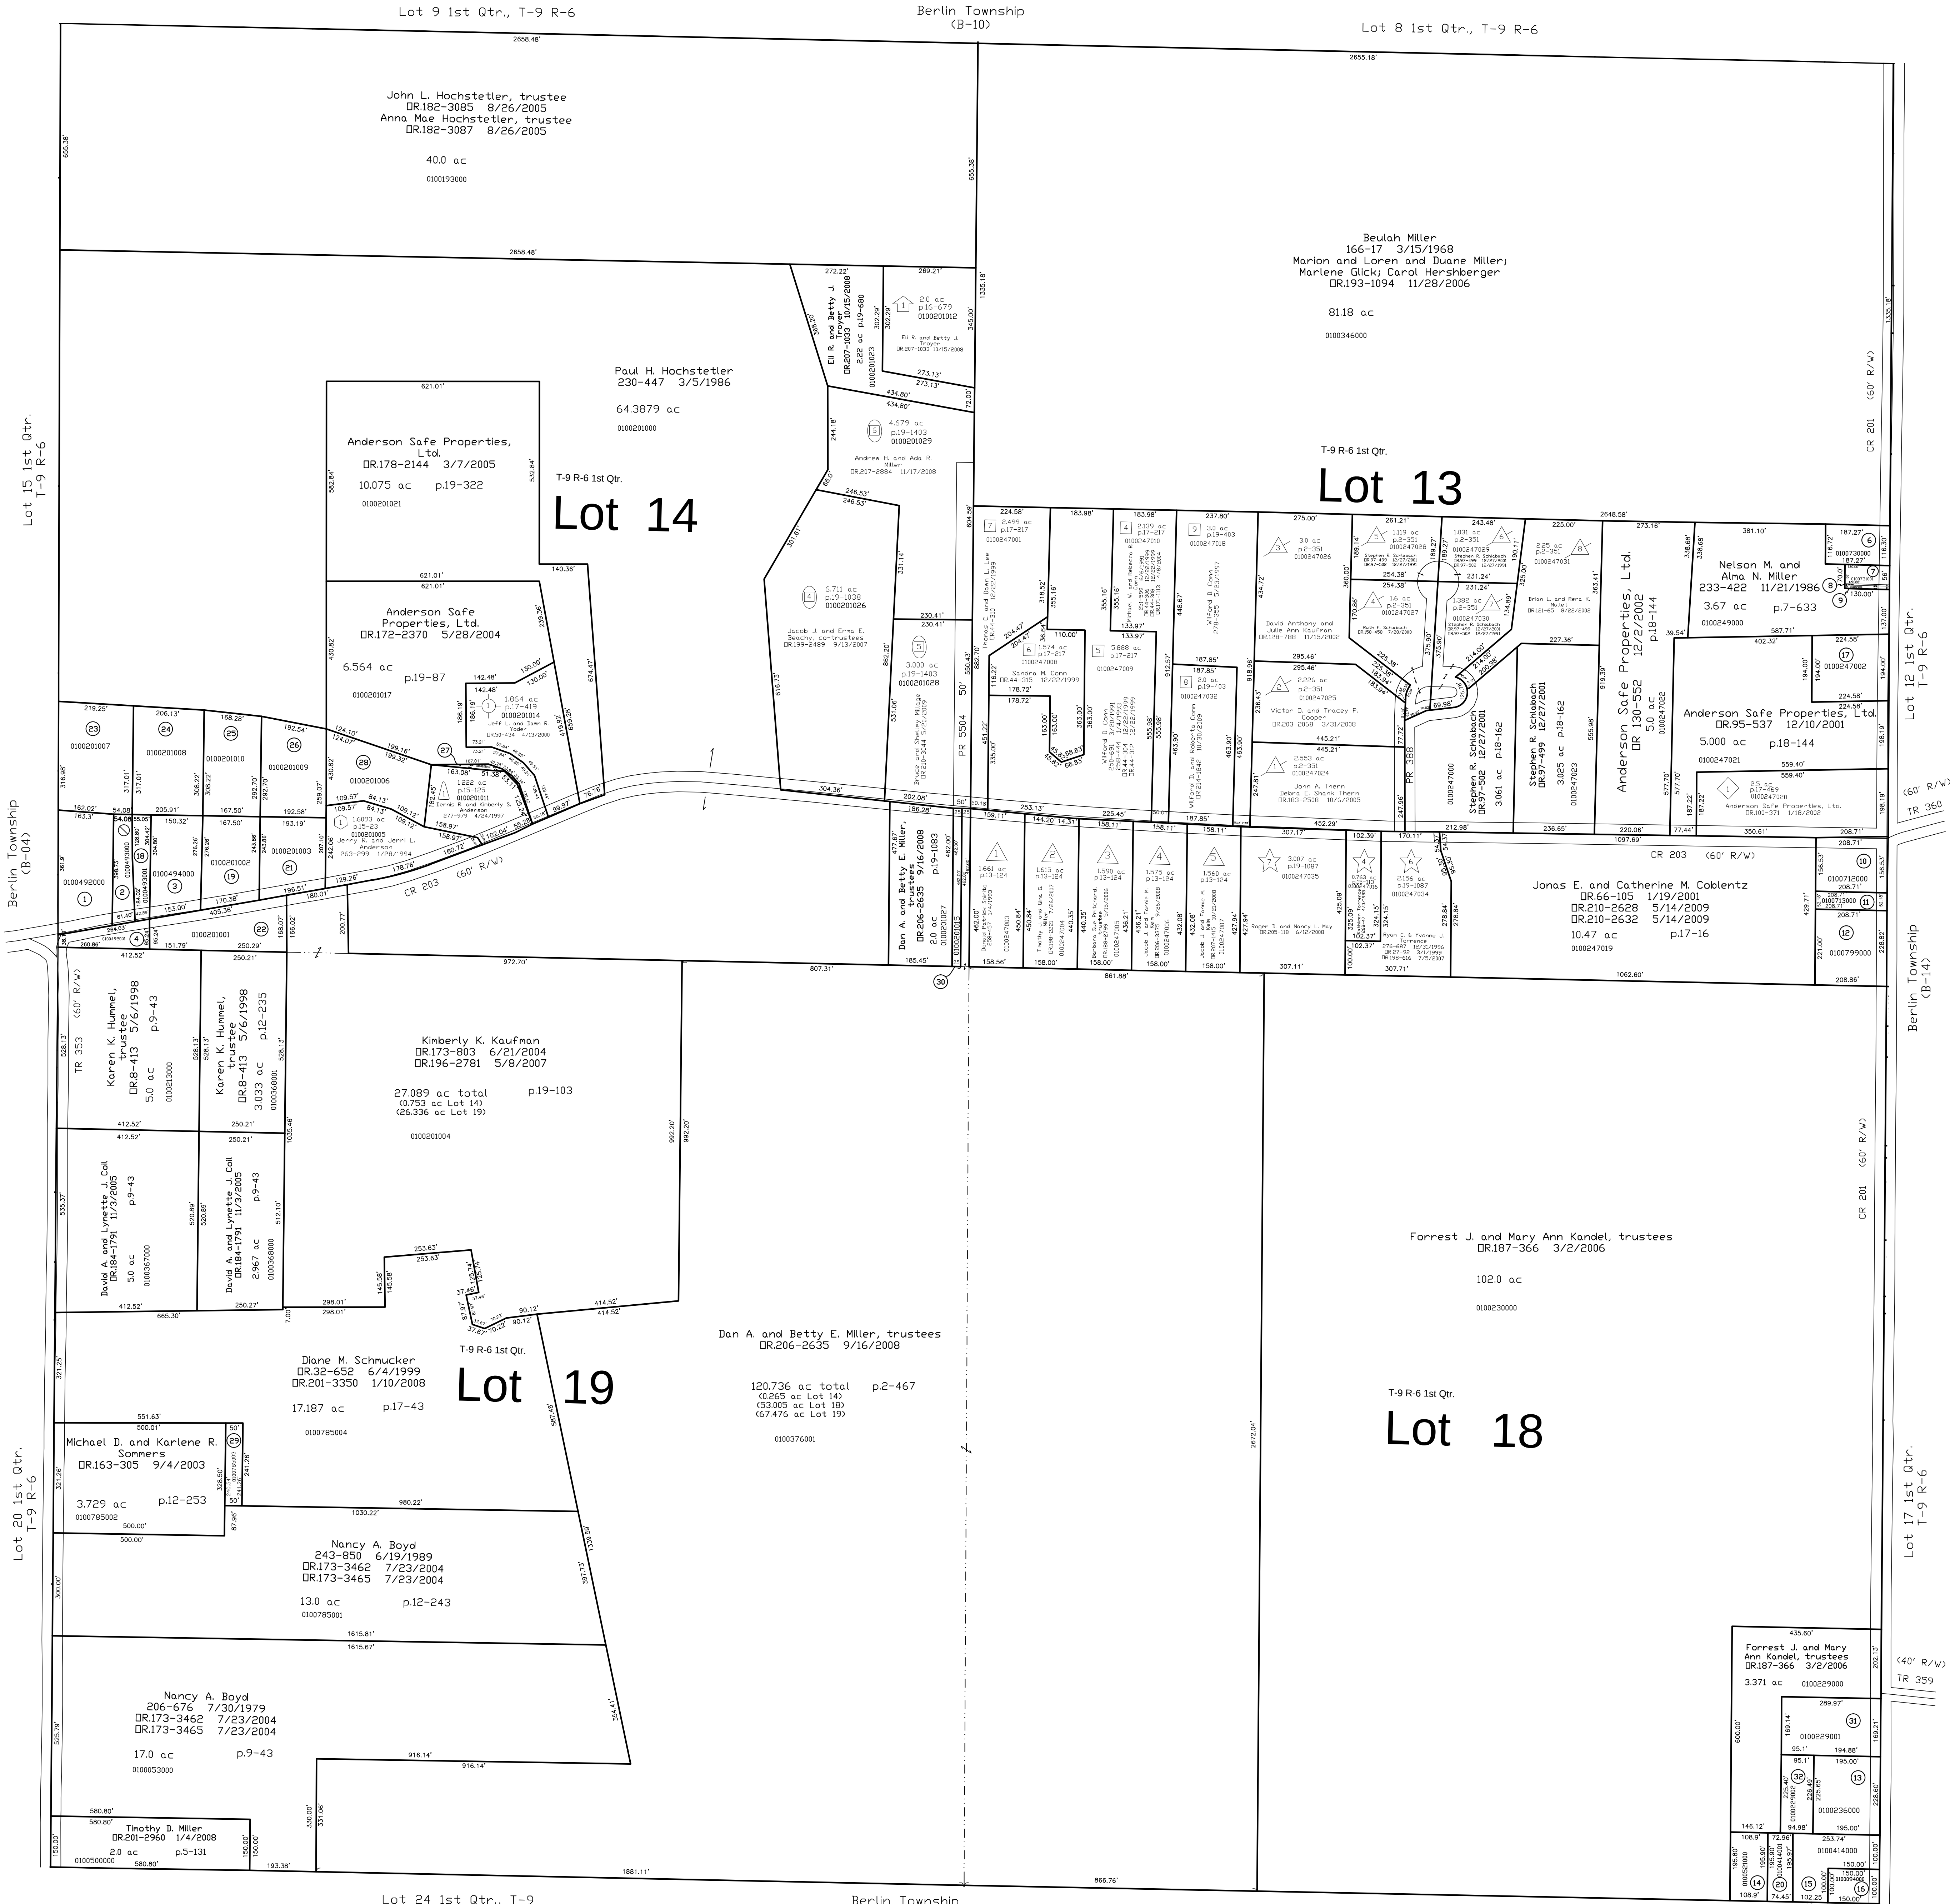

- Asgard Subdivision, Second Addition
Plot 19-1038 Platted 6/5/2007
Lot 4
- Asgard Subdivision, Third Addition
Plot 19-1403 Platted 10/27/2008
Lots 5 & 6
- Hedberg Manor Estates at Gilead's Barn
Plot 13-124 Platted 11/26/1990
- Hedberg Manor Estates No.2 at Gilead's Barn
Plot 15-113 Platted 12/30/1996
Lot 4
- Hedberg Manor Estates No.2 at Gilead's Barn Replat
Plot 15-1507 Platted 7/24/2007
Lots 6 & 7
- Jerry Anderson Allotment No.1
Plot 15-125 Platted 4/17/1997
- Paul Hochstetler Allotment No.1
Plot 15-23 Platted 1/27/1994
- Paul H. Hochstetler Allotment No.2
Plot 16-679 Platted 3/26/1998
- Paul Hochstetler Allotment No.3
Plot 17-419 Platted 3/9/2000
- Pine Cove Subdivision
Plot 2-351 Platted 8/6/2002
- Safe Seven Subdivision
Plot 17-469 Platted 4/25/2000
- Victoria Estates II
Lots 4 thru 7
- Victoria Estates II, First Addition
Plot 19-403 Platted 3/23/2005
Lots 8 & 9

Last Revision: 10/30/2009

T-9, R-6, 1st Qtr.
Lots 13, 14, 18, 19
Berlin Twp.
Holmes County, Ohio

B-09