


Hardy Township
Sec 24 T-9 R-6
(H-36)

Berlin Township
(B-02)

Lot 15 4th Qtr.
T-9 R-6

Section 18
T-9 R-6

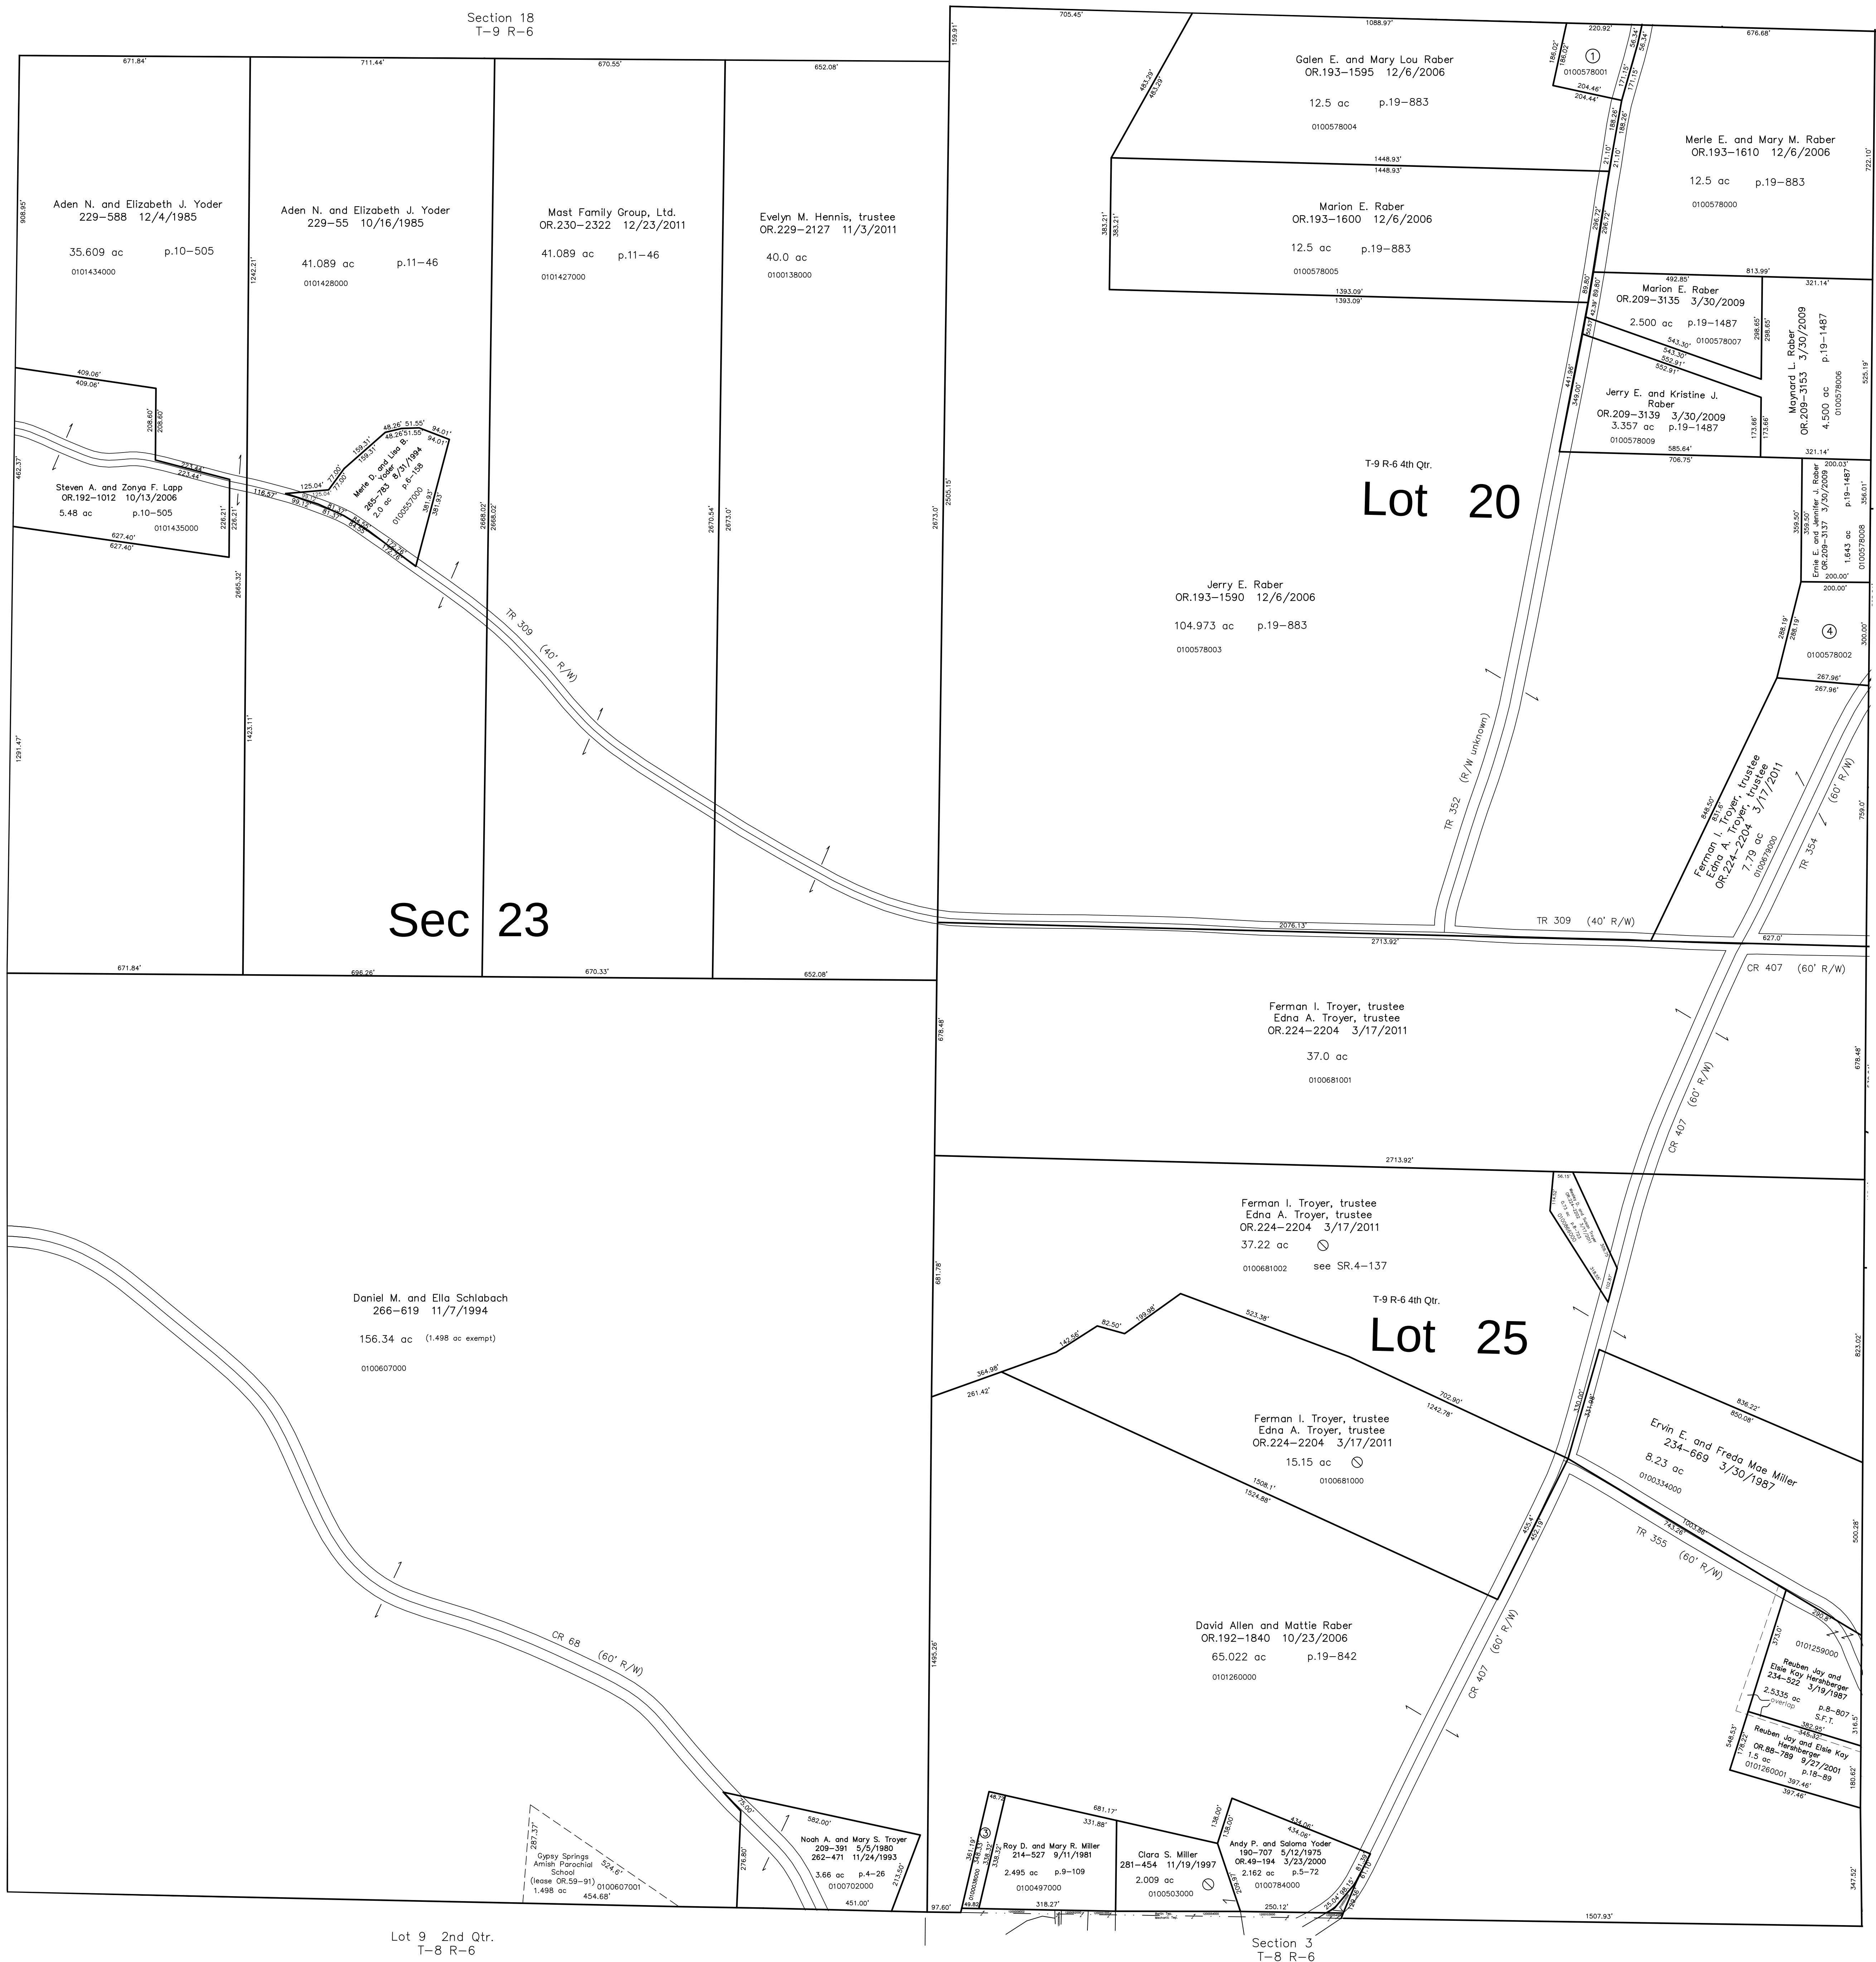

Lot 9 2nd Qtr.
T-8 R-6

Mechanic Township
(MC-27)

Section 3
T-8 R-6

Lot 24 4th Qtr.
T-9 R-6

Berlin Township
(B-06)

Lot 24 4th Qtr.
T-9 R-6


Last Revision: 12/23/2011

0100578001 ① Ferdinand D. and Esther J. Stutzman, trustees
OR.54-535 6/28/2000
OR.195-456 7/2/2007
1.0 ac. p.12-12

0100000000 ② not used

0100038000 ③ Roy D. and Mary R. Miller
251-101 4/23/1991
0.384 ac. p.9-109

0100578002 ④ Ernie E. and Jennifer J. Raber
278-152 5/5/1997
1.564 ac. p.16-413

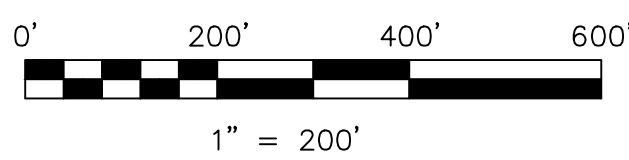

S.F.T. new survey required
for next transfer

LET IT BE KNOWN, THIS MAP HAS BEEN PREPARED AS A REFERENCE
GUIDE TO PROPERTY OWNERSHIP. WE BELIEVE THIS INFORMATION TO
BE CORRECT AND CURRENT, HOWEVER IT IS NOT INTENDED FOR ANY
LEGAL USE, WHETHER IT BE IN SALES, TRANSFERS, TRADES, LEASES
OF ANY TYPE, ETC., AND DO NOT ACCEPT RESPONSIBILITY FOR
ERRORS OF ANY NATURE OR OMISSIONS CONTAINED HEREIN.

**T-9, R-6, Section 23
4th Qtr., Lots 20, 25
Berlin Twp.
Holmes County, Ohio**

B-01