


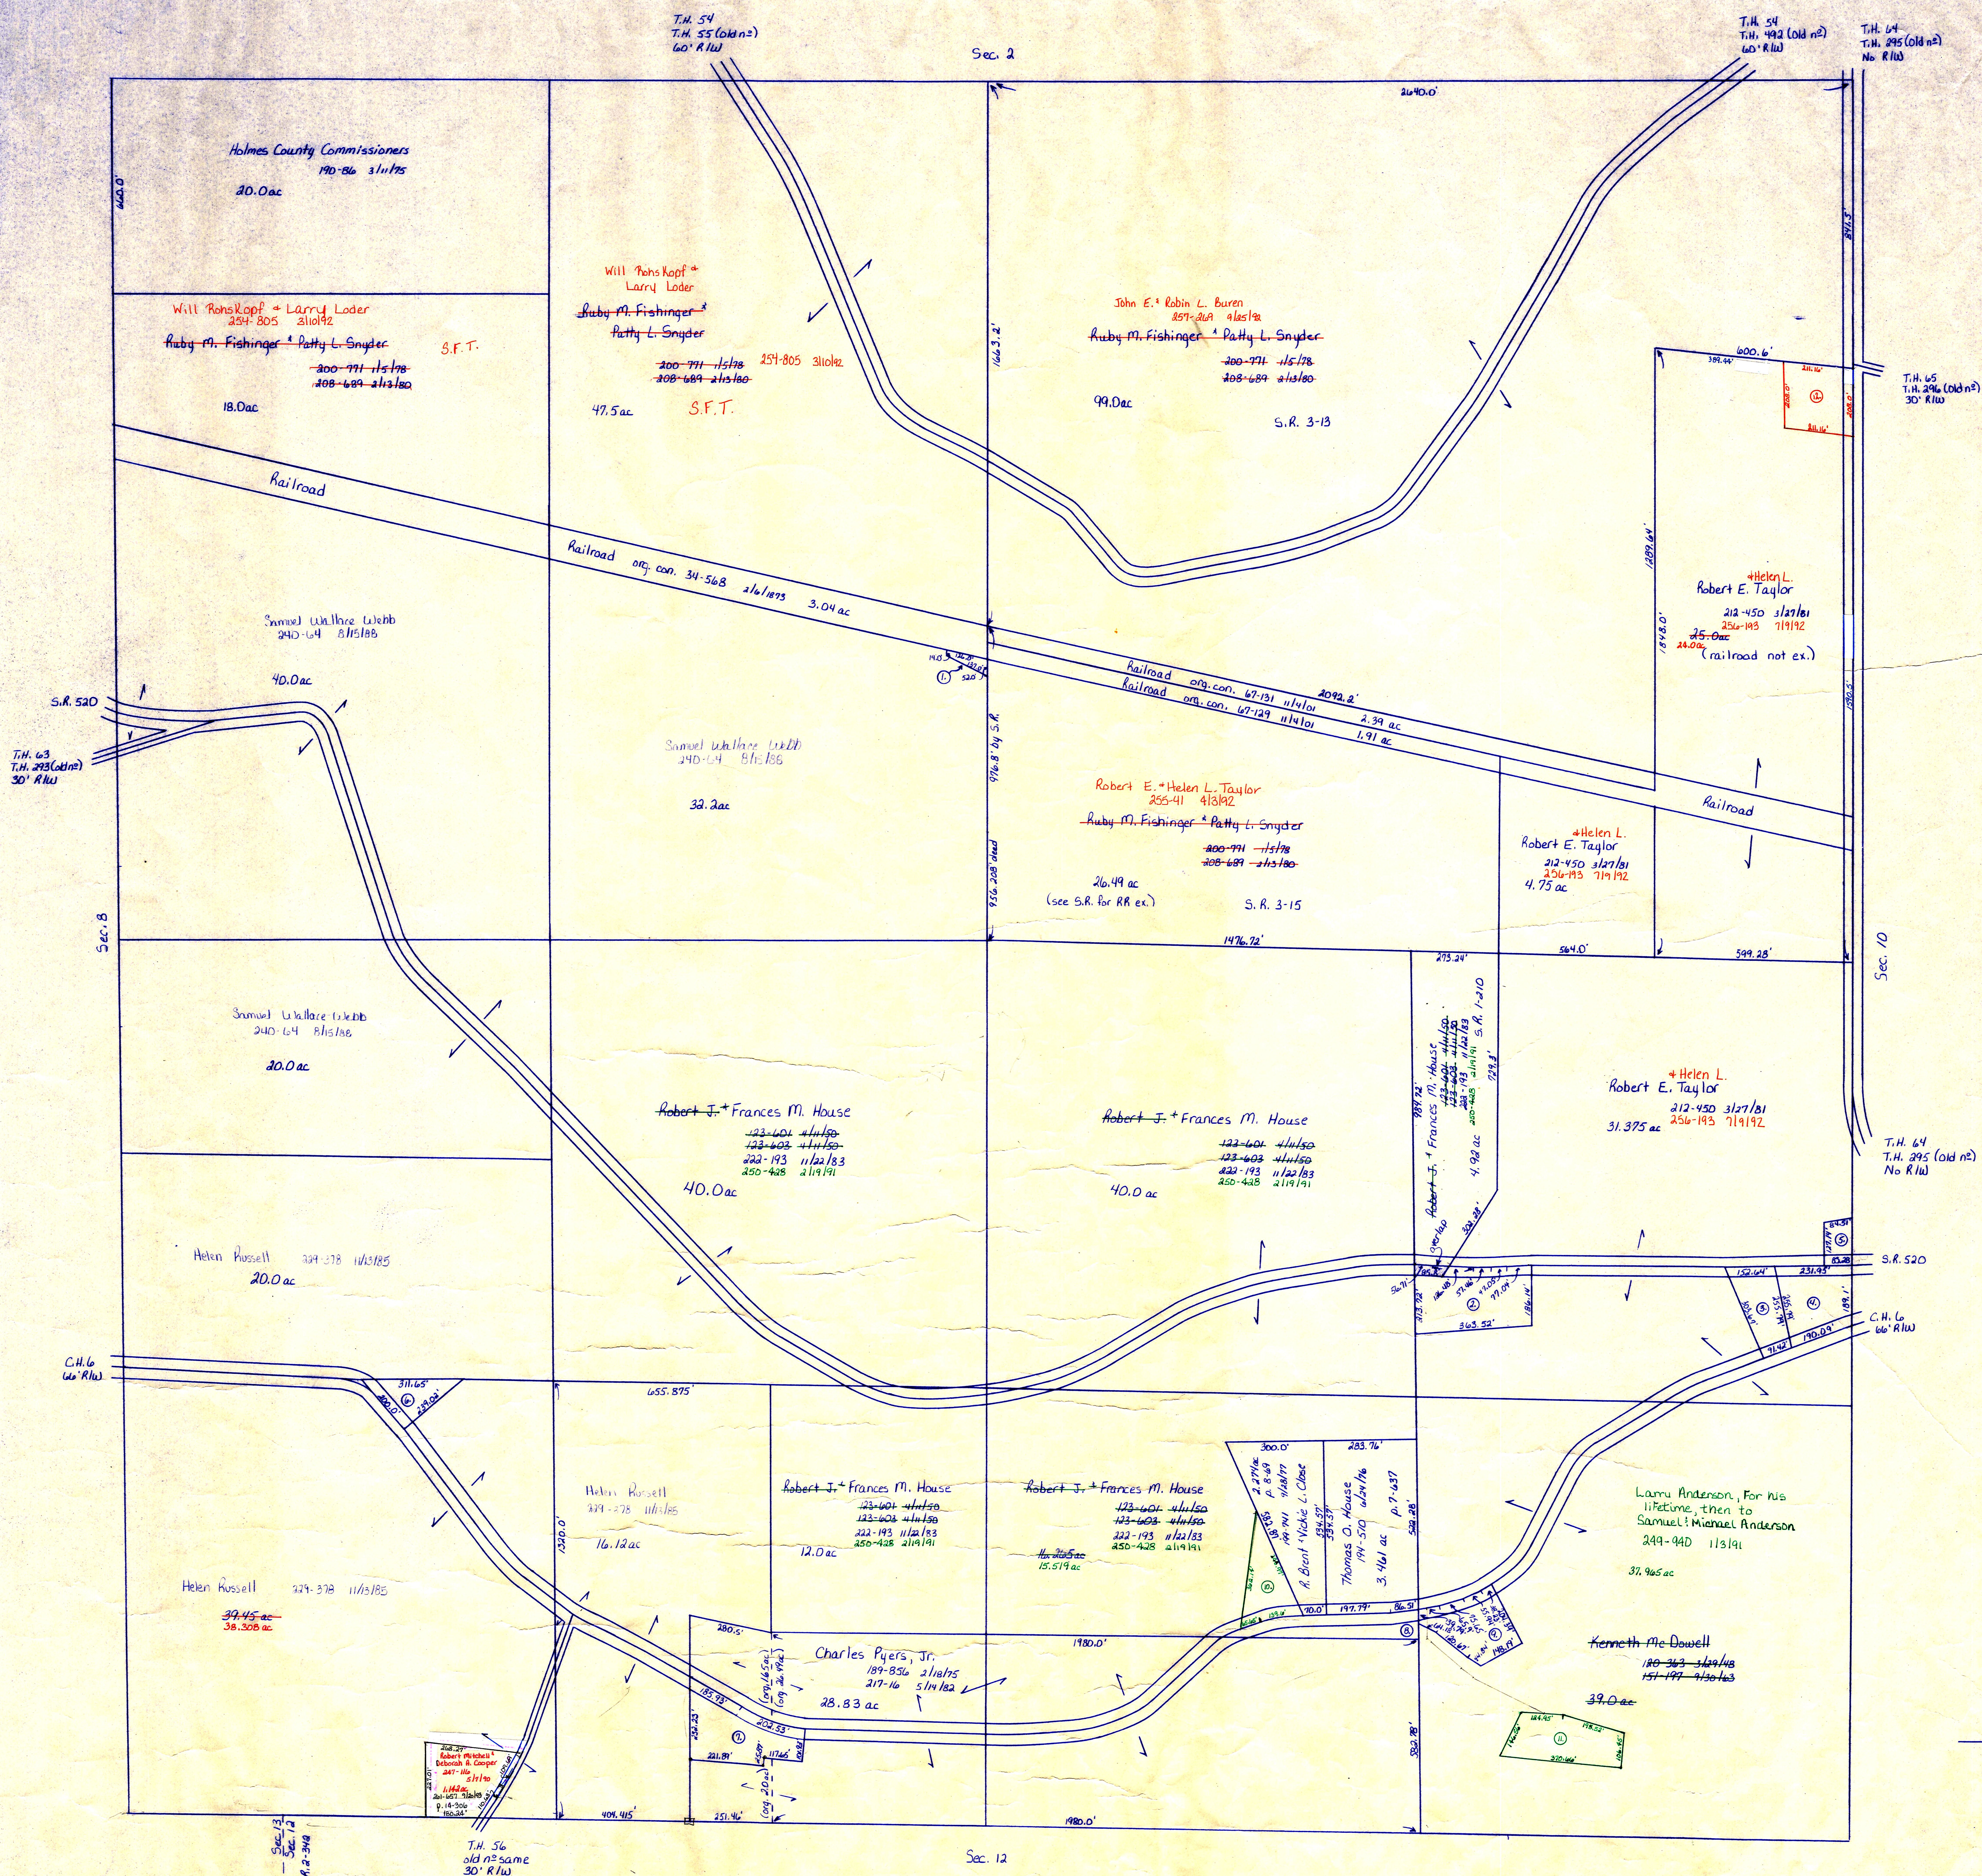

- Robert E. + Helen L. Taylor 255-41 4/13/92
 (1) Ruby M. Fishinger + Patty L. Snyder 200-771 1/15/78 200-689 2/13/80 1.1 ac
 (2) Roberta Lee Wilson 203-795 1/13/78 1.635 ac p. 8-338
 (3) Katherine Taylor Cline 196-771 12/13/76 .758 ac p. 7-752
 (4) Katherine Taylor Cline 189-576 11/17/75 1.056 ac p. 7-381
 (5) Katherine Taylor Cline + Cline Brothers Tree Service, Inc. 209-853 7/13/80 .256 ac p. 8-624
 (6) Helen L. Russell 226-877 9/15/85 .55 ac p. 7-110
 (7) Patricia S. Piers 189-856 2/18/75 27-14 5/14/82 1.31 ac p. 10-9
 (8) Charles Piers, Jr. 189-856 2/18/75 27-16 5/14/82 2.0 ac
 (9) Larry G. + Judith L. Anderson 201-877 2/20/79 1.0 ac p. 8-379

- (10) R. Bent + Vickie L. Close 252-809 9/18/91 .746 ac p. 12-757
 (11) Samuel G. Anderson + Julie Morris 253-424 11/12/91 1.025 ac p. 12-792
 (12) Heath Cline 257-1074 11/26/92 1.0 ac p. 14-89

T-8, R-8, Sec. 9
 KILLBUCK TWP.
 scale: 1" = 200'

LET IT BE KNOWN, THIS MAP HAS BEEN PREPARED AS A REFERENCE GUIDE TO PROPERTY OWNERSHIP. WE BELIEVE THIS INFORMATION TO BE CORRECT AND CURRENT, HOWEVER, IT IS NOT INTENDED FOR ANY LEGAL USE, WHETHER IT BE IN SALES, TRANSFERS, TRADES, LEASES OF ANY TYPE, ETC., AND DO NOT ACCEPT RESPONSIBILITY FOR ERRORS OF ANY NATURE OR OMISSIONS CONTAINED HEREIN.

KK-9