


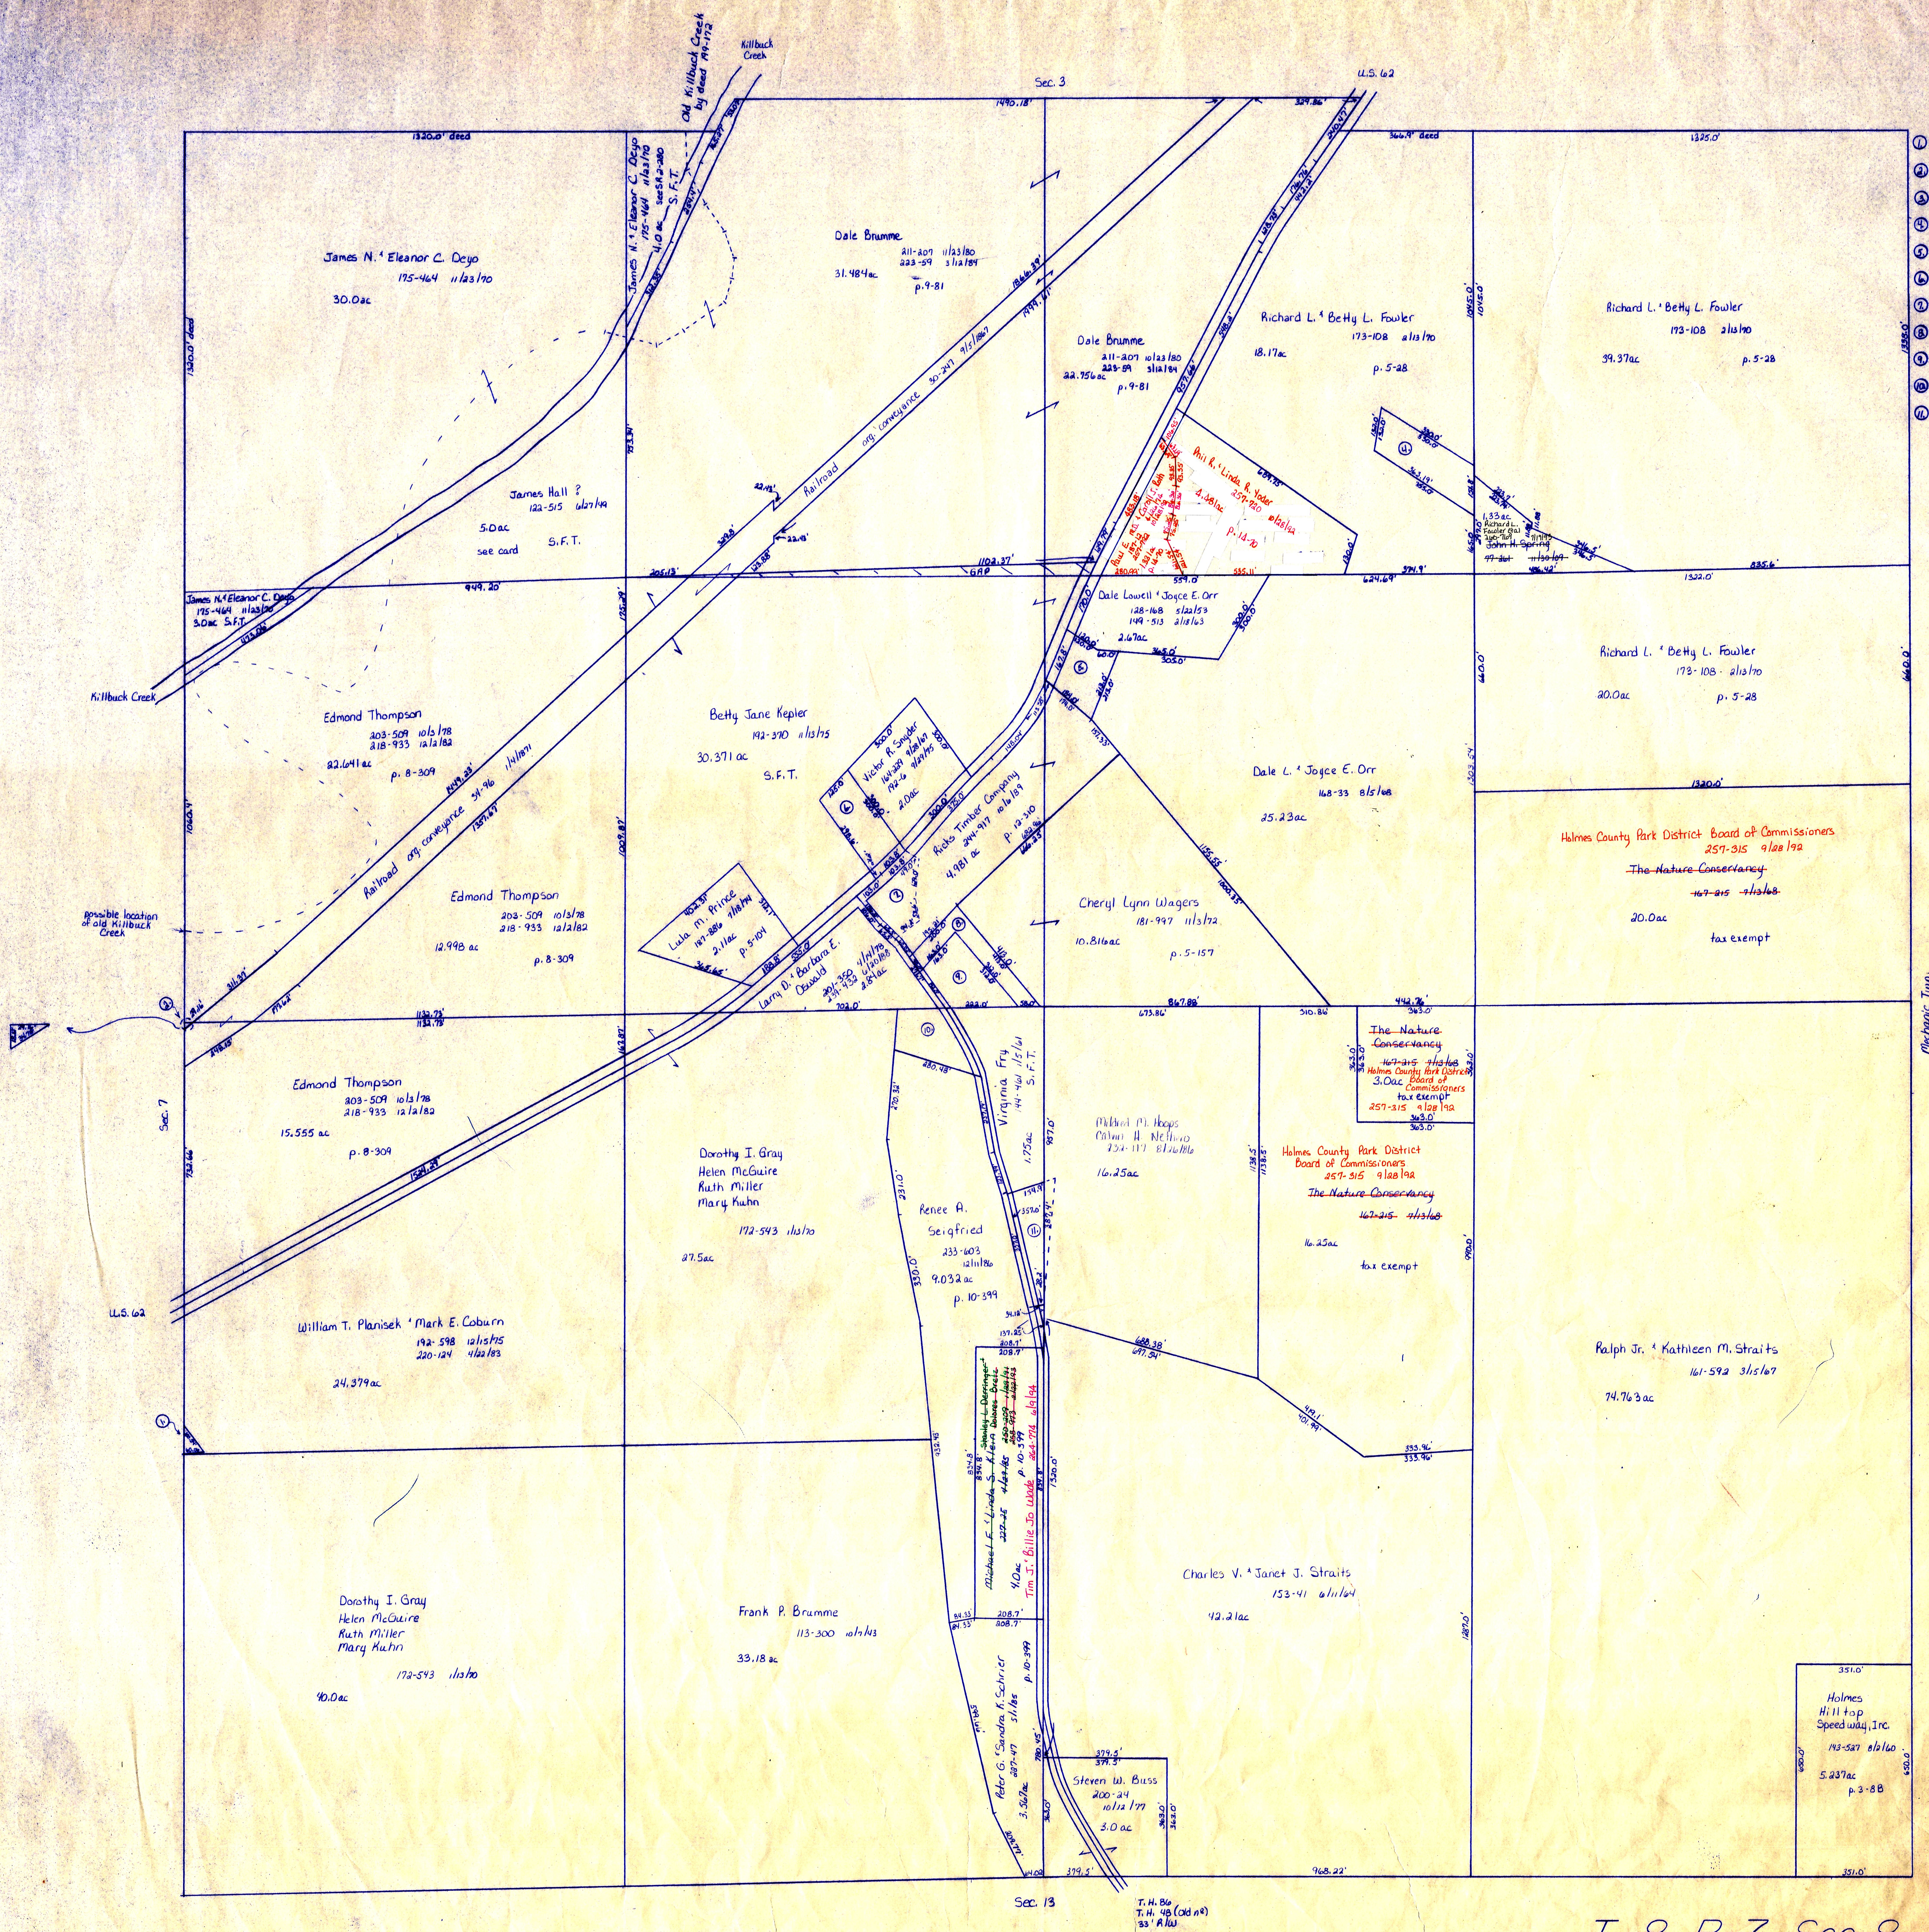

- 1 James A. Verna Casey 204-212 12/1/78 .062 ac p. 7-1
- 2 Edmond Thompson 203-509 10/1/78 .006 ac p. 8-309
- 3 Betty L. Fowler 201-840 10/7/78
- 4 Gregory R. Borchert 201-840 10/7/78 1.0 ac p. 10-281
- 5 Dale L. Joyce E. Orr 167-493 7/1/68 .799 ac p. 1-128
- 6 Bernard C. Bertha L. Gallion 158-551 6/1/68 .84 ac
- 7 State of Ohio 1665 ac Highway Easement 1-365 8/1/58
- 8 Wilbert & Alice Butler 141-213 8/1/59 .863 ac
- 9 Wilbert & Alice Butler 141-211 8/1/59 .87 ac
- 10 Larry D. & Barbara E. Oswald 201-530 4/1/78 1.0 ac
- 11 Marvella G. Arbogast 168-92 9/1/68 1.74 ac p. 5-49
- 12 201-530 4/1/78 1.0 ac

T-8, R-7, Sec. 8
KILLBUCK TWP.
SCALE: 1" = 200'

LET IT BE KNOWN, THIS MAP HAS BEEN PREPARED AS A REFERENCE GUIDE TO PROPERTY OWNERSHIP. WE BELIEVE THIS INFORMATION TO BE CORRECT AND CURRENT. HOWEVER, IT IS NOT INTENDED FOR ANY LEGAL USE, WHETHER IT BE IN SALES, TRANSFERS, TRADES, LEASES OF ANY TYPE, ETC., AND DO NOT ACCEPT RESPONSIBILITY FOR ERRORS OF ANY NATURE OR OMISSIONS CONTAINED HEREIN.