


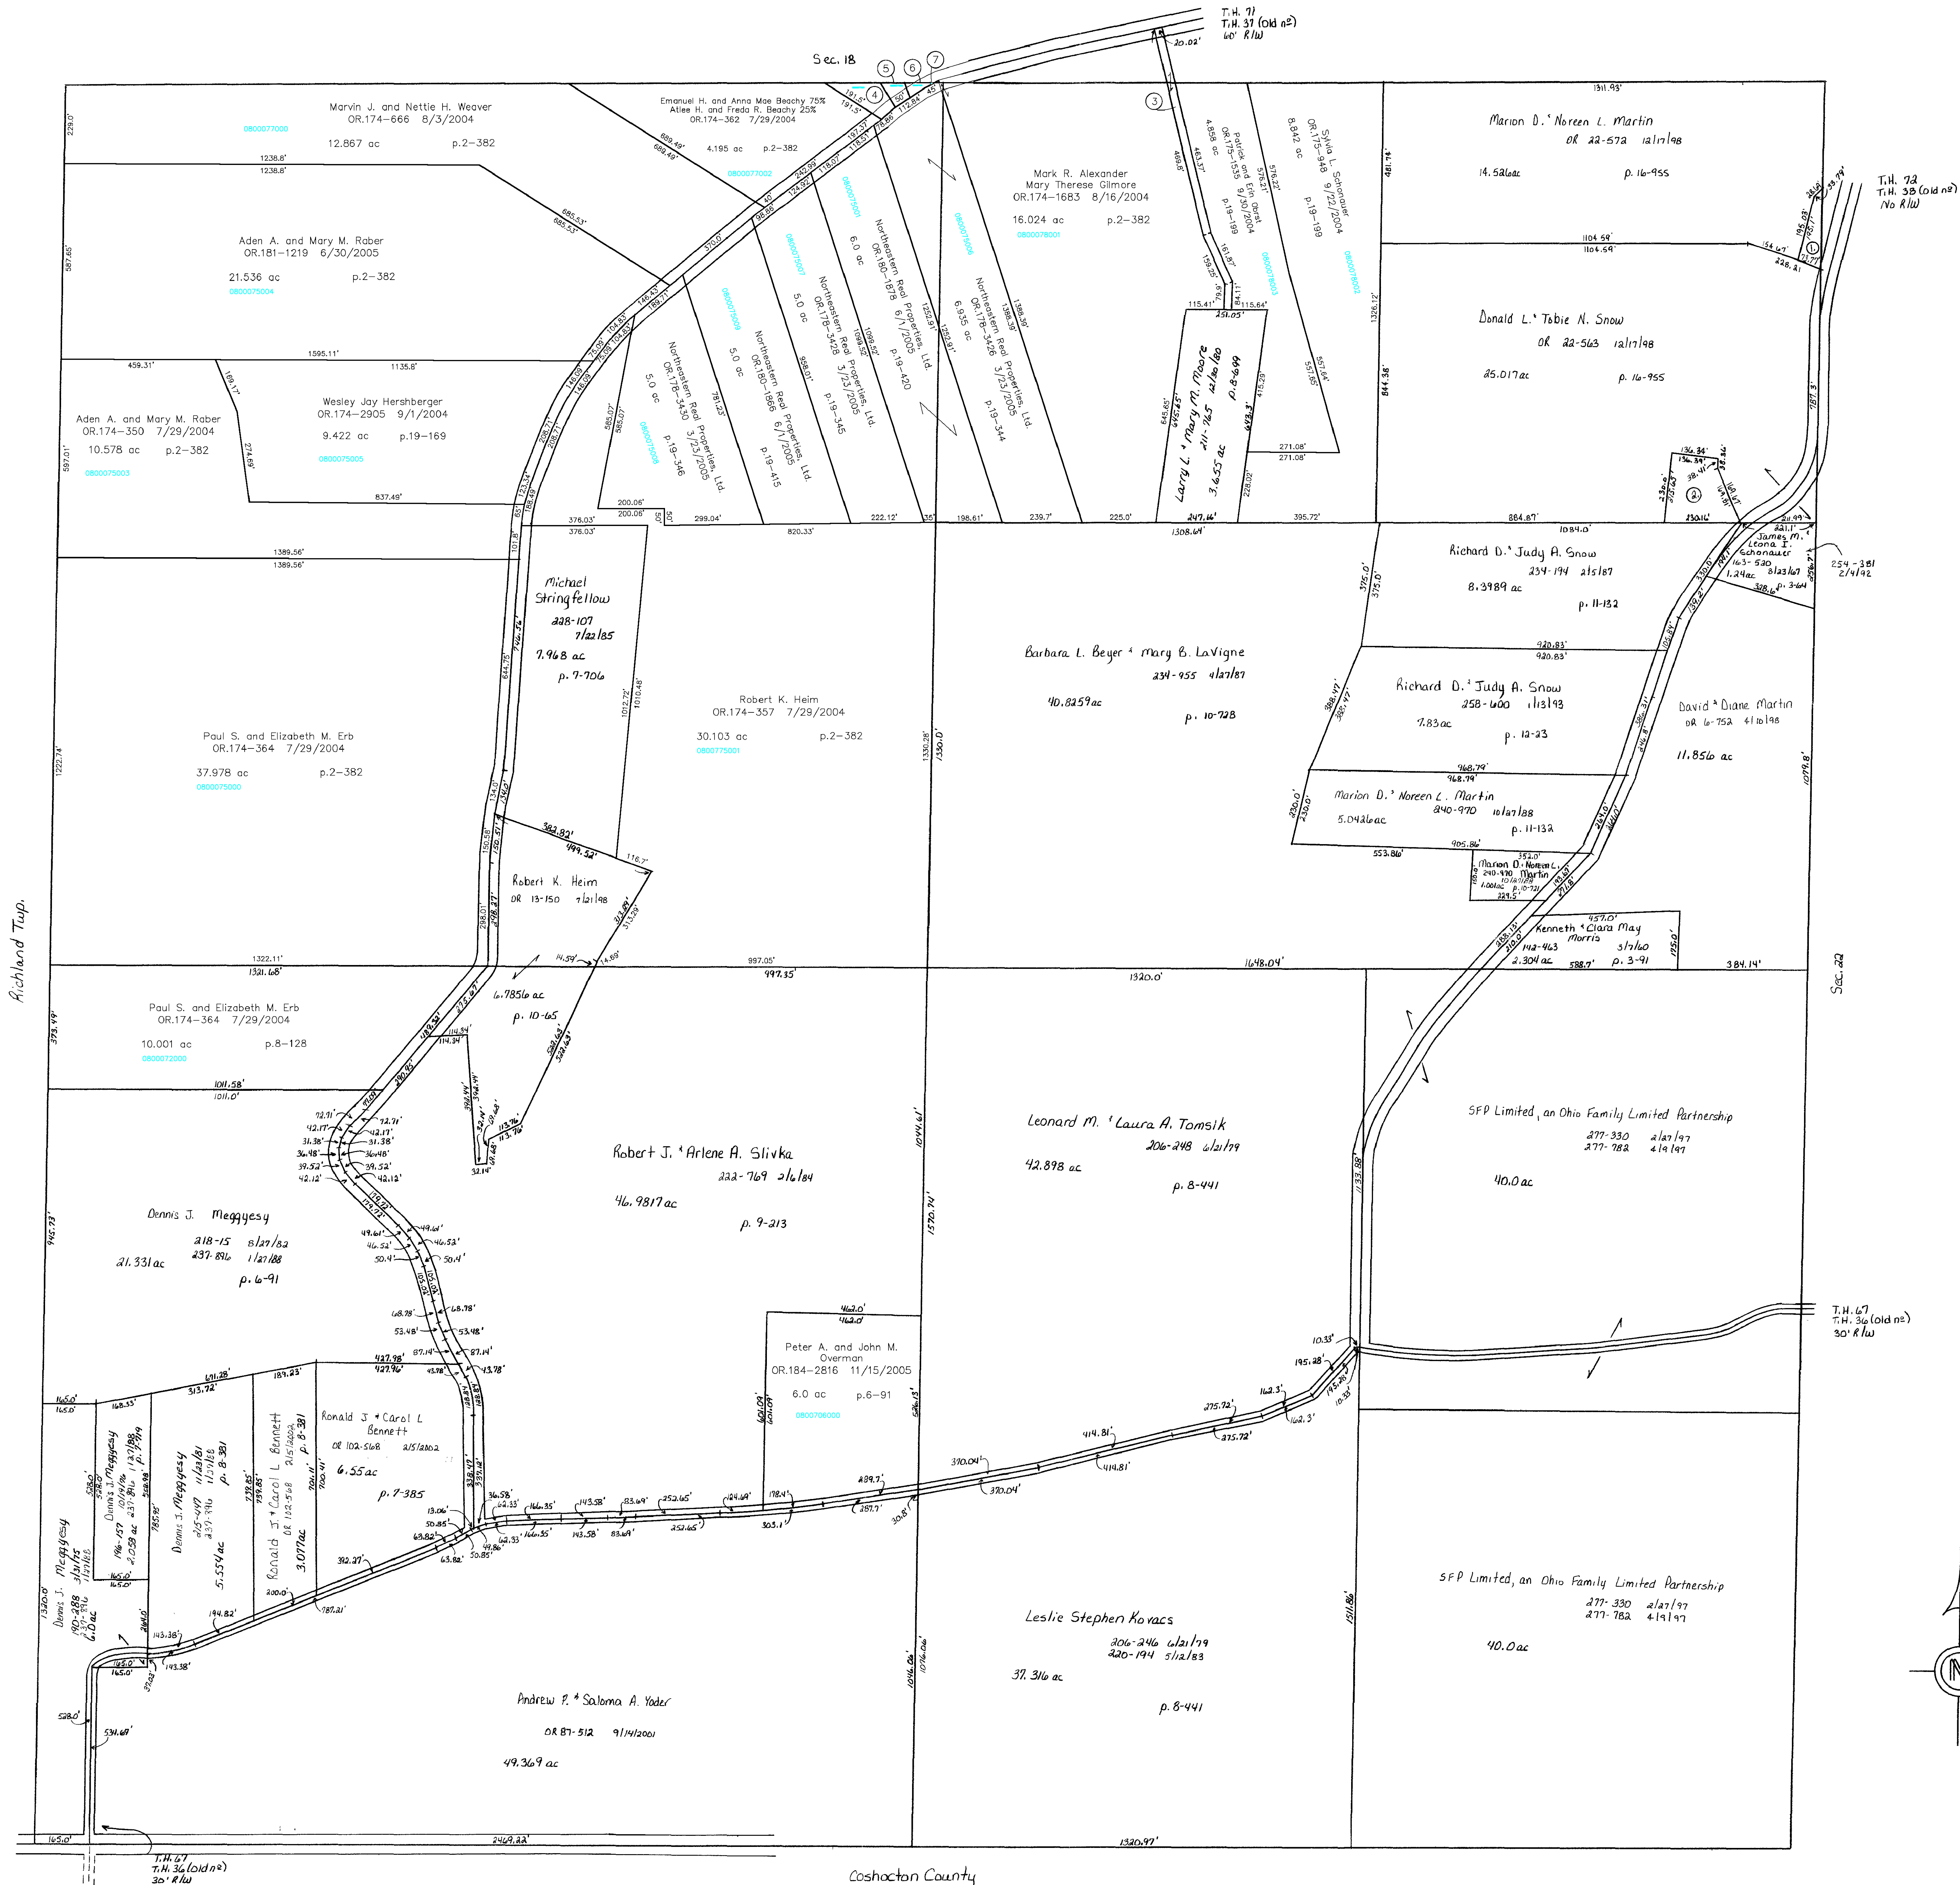

- ① MARTIN MARION D. AND NOREEN L. 158-277 8/17/1965 0.22 ac p. 4-47
- ② SNOW RICHARD D. AND JUDY A. 188-588 9/6/1974 212-510 5/5/1981 234-036 4/24/1987 0.83 ac p. 7-328
- ③ MOORE LARRY L. AND MARY M. 211-765 12/30/1980 0.404 ac p. 8-700
- ④ Northeastern Real Properties, Ltd. OR.180-1876 6/1/2005 0.232 ac p. 19-419
- ⑤ Northeastern Real Properties, Ltd. OR.178-3424 3/23/2005 0.084 ac p. 19-343
- ⑥ Northeastern Real Properties, Ltd. OR.180-1866 6/1/2005 0.044 ac p. 19-414
- ⑦ Northeastern Real Properties, Ltd. OR.180-1874 6/1/2005 0.001 ac p. 19-418

T-8, R-8, Sec. 23
KILLBUCK TWP.
SCALE: 1" = 200'
Last Revision: 11/15/2005

LET IT BE KNOWN, THIS MAP HAS BEEN PREPARED AS A REFERENCE GUIDE TO PROPERTY OWNERSHIP. WE BELIEVE THIS INFORMATION TO BE CORRECT AND CURRENT, HOWEVER, IT IS NOT INTENDED FOR ANY LEGAL USE, WHETHER IT BE IN SALES, TRANSFERS, TRADES, LEASES OF ANY TYPE, ETC., AND DO NOT ACCEPT RESPONSIBILITY FOR ERRORS OF ANY NATURE OR OMISSIONS CONTAINED HEREIN.

K - 1