


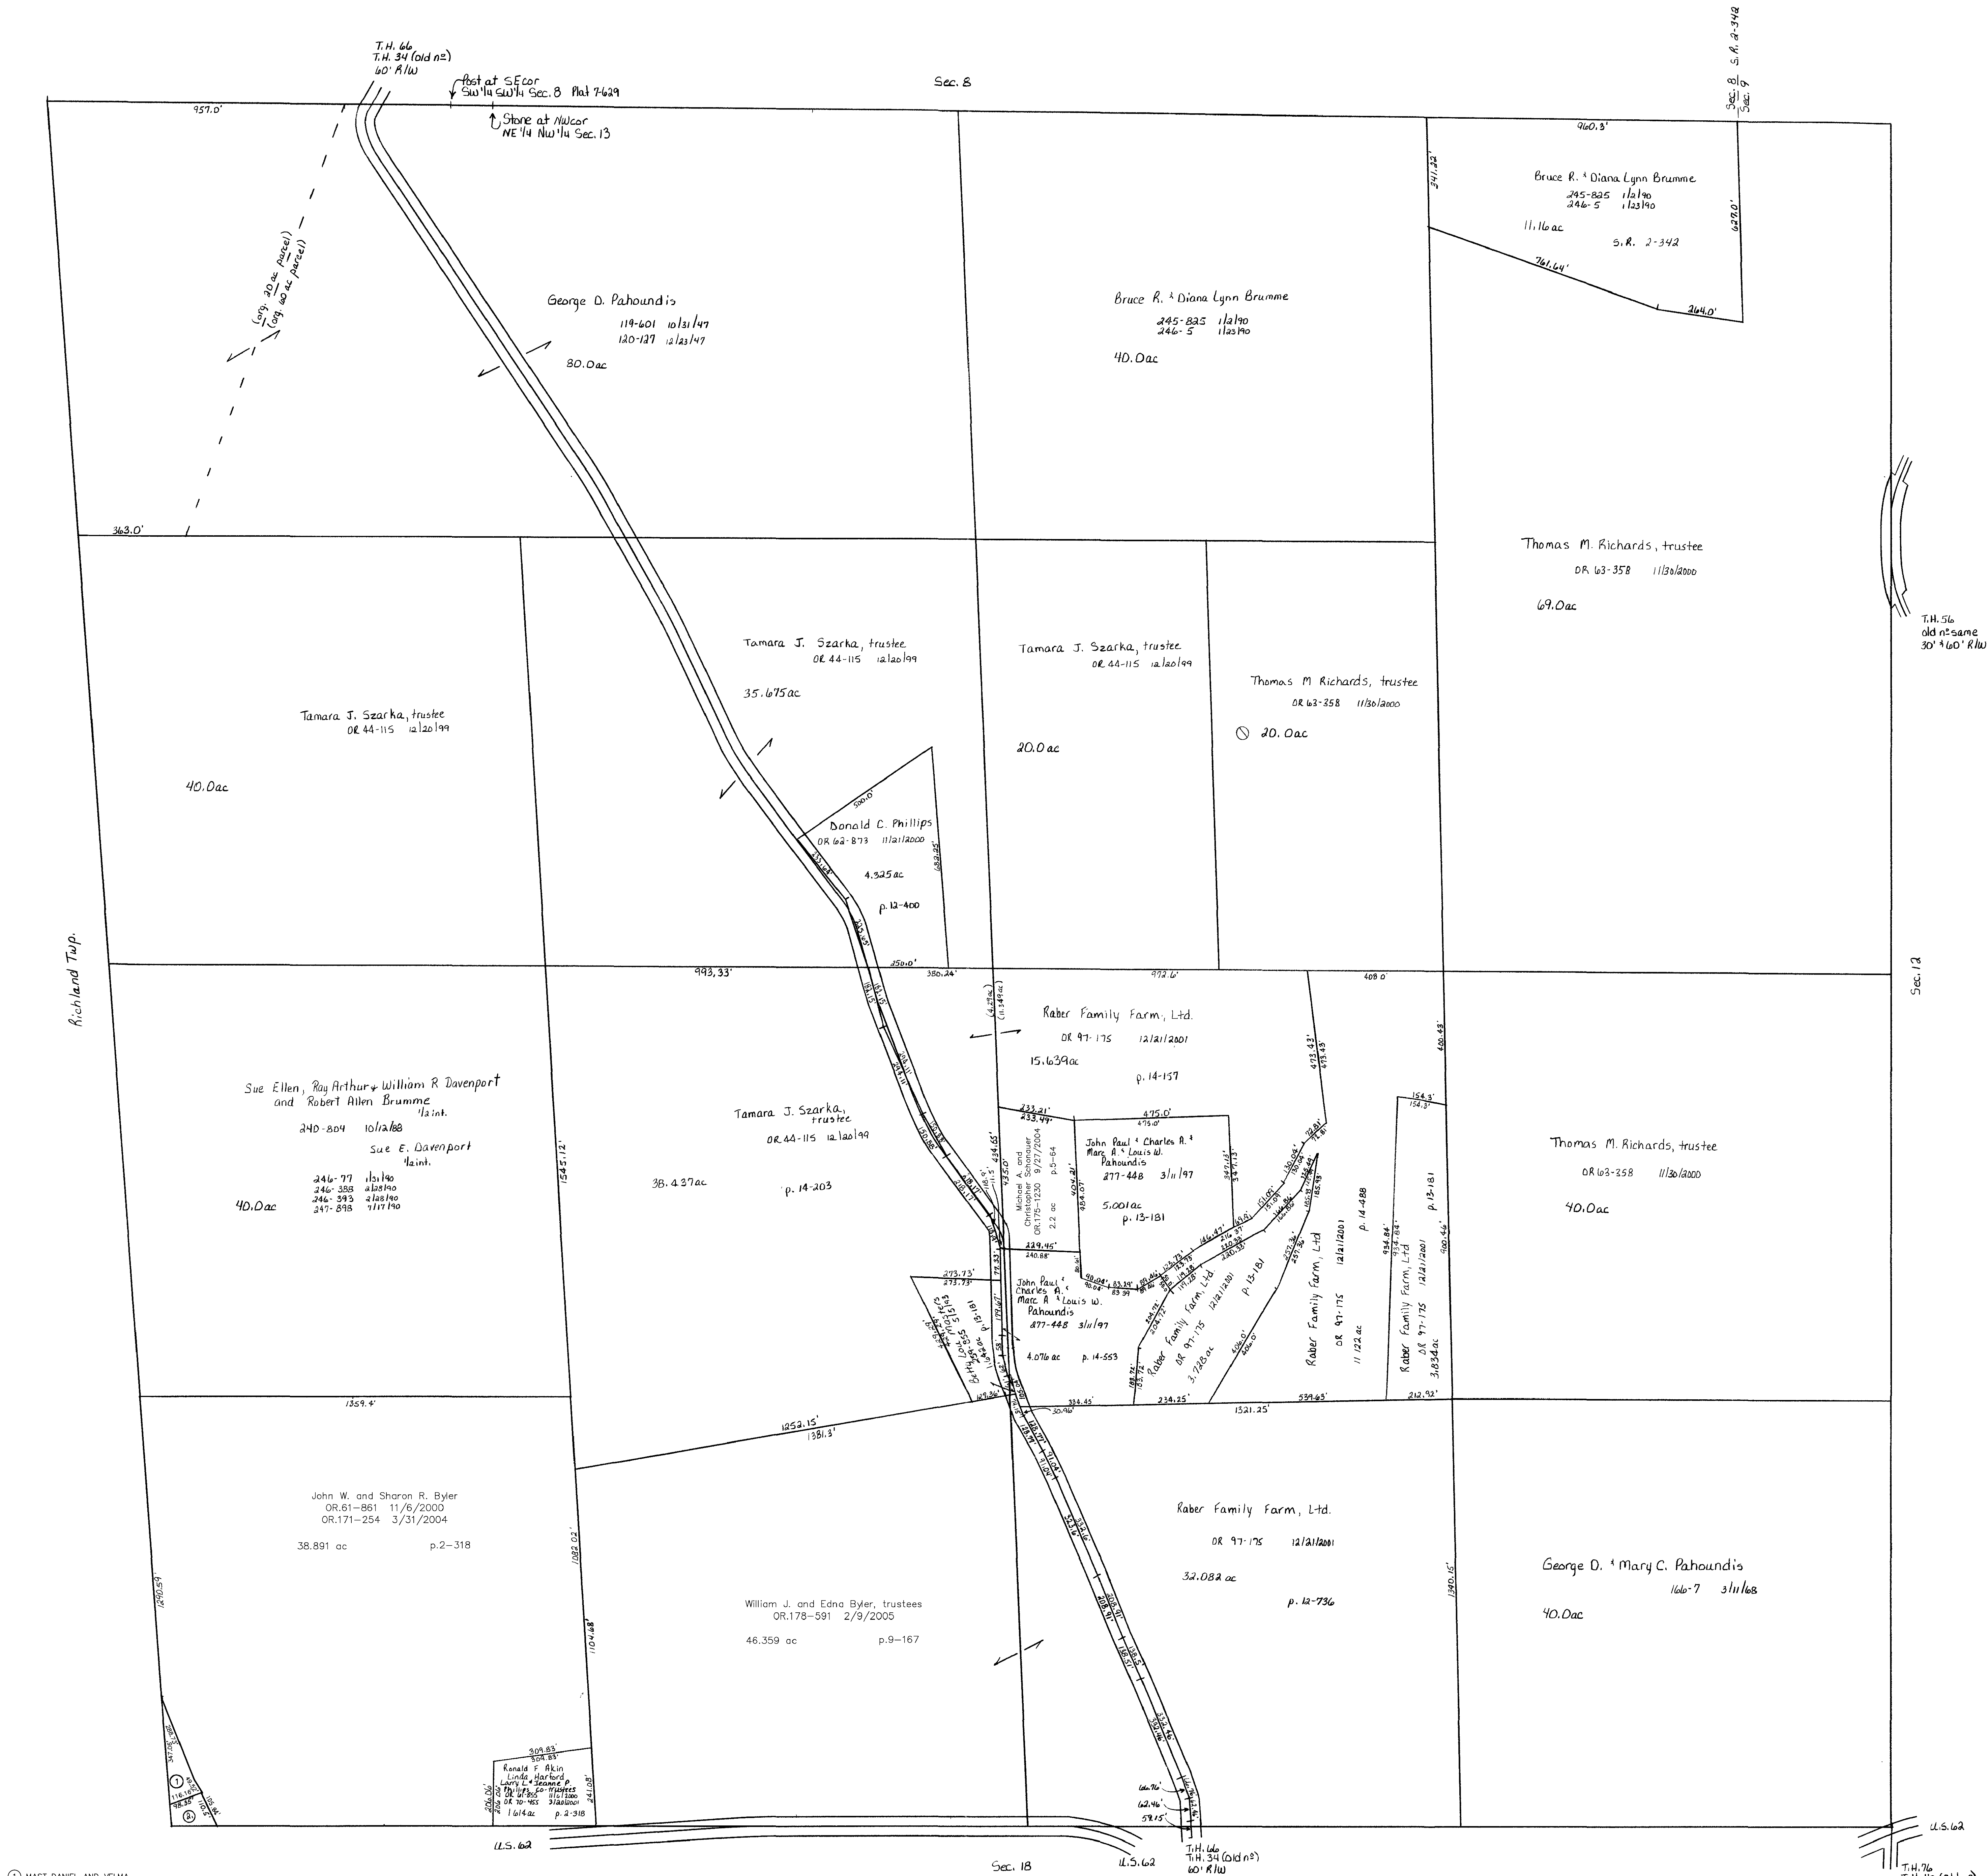

- ① MAST DANIEL AND VELMA
OR.0168-1321 11/21/2003
0.421 ac p.18-612
- ② LINT RAYMOND L. AND TERESA
177-135 6/7/1971
0.24 ac p.5-84
- ③ Not used

T-8, R-8, Sec. 13
KILLBUCK TWP.

scale: 1" = 200'

Last Revision: 2/9/2005

LET IT BE KNOWN, THIS MAP HAS BEEN PREPARED
AS A REFERENCE GUIDE TO PROPERTY OWNERSHIP.
WE BELIEVE THIS INFORMATION TO BE CORRECT
AND CURRENT, HOWEVER, IT IS NOT INTENDED
FOR ANY LEGAL USE, WHETHER IT BE IN SALES,
TRANSFERS, TRADES, LEASES OF ANY TYPE, ETC.,
AND DO NOT ACCEPT RESPONSIBILITY FOR ERRORS
OF ANY NATURE OR OMISSIONS CONTAINED HEREIN.

K-33