


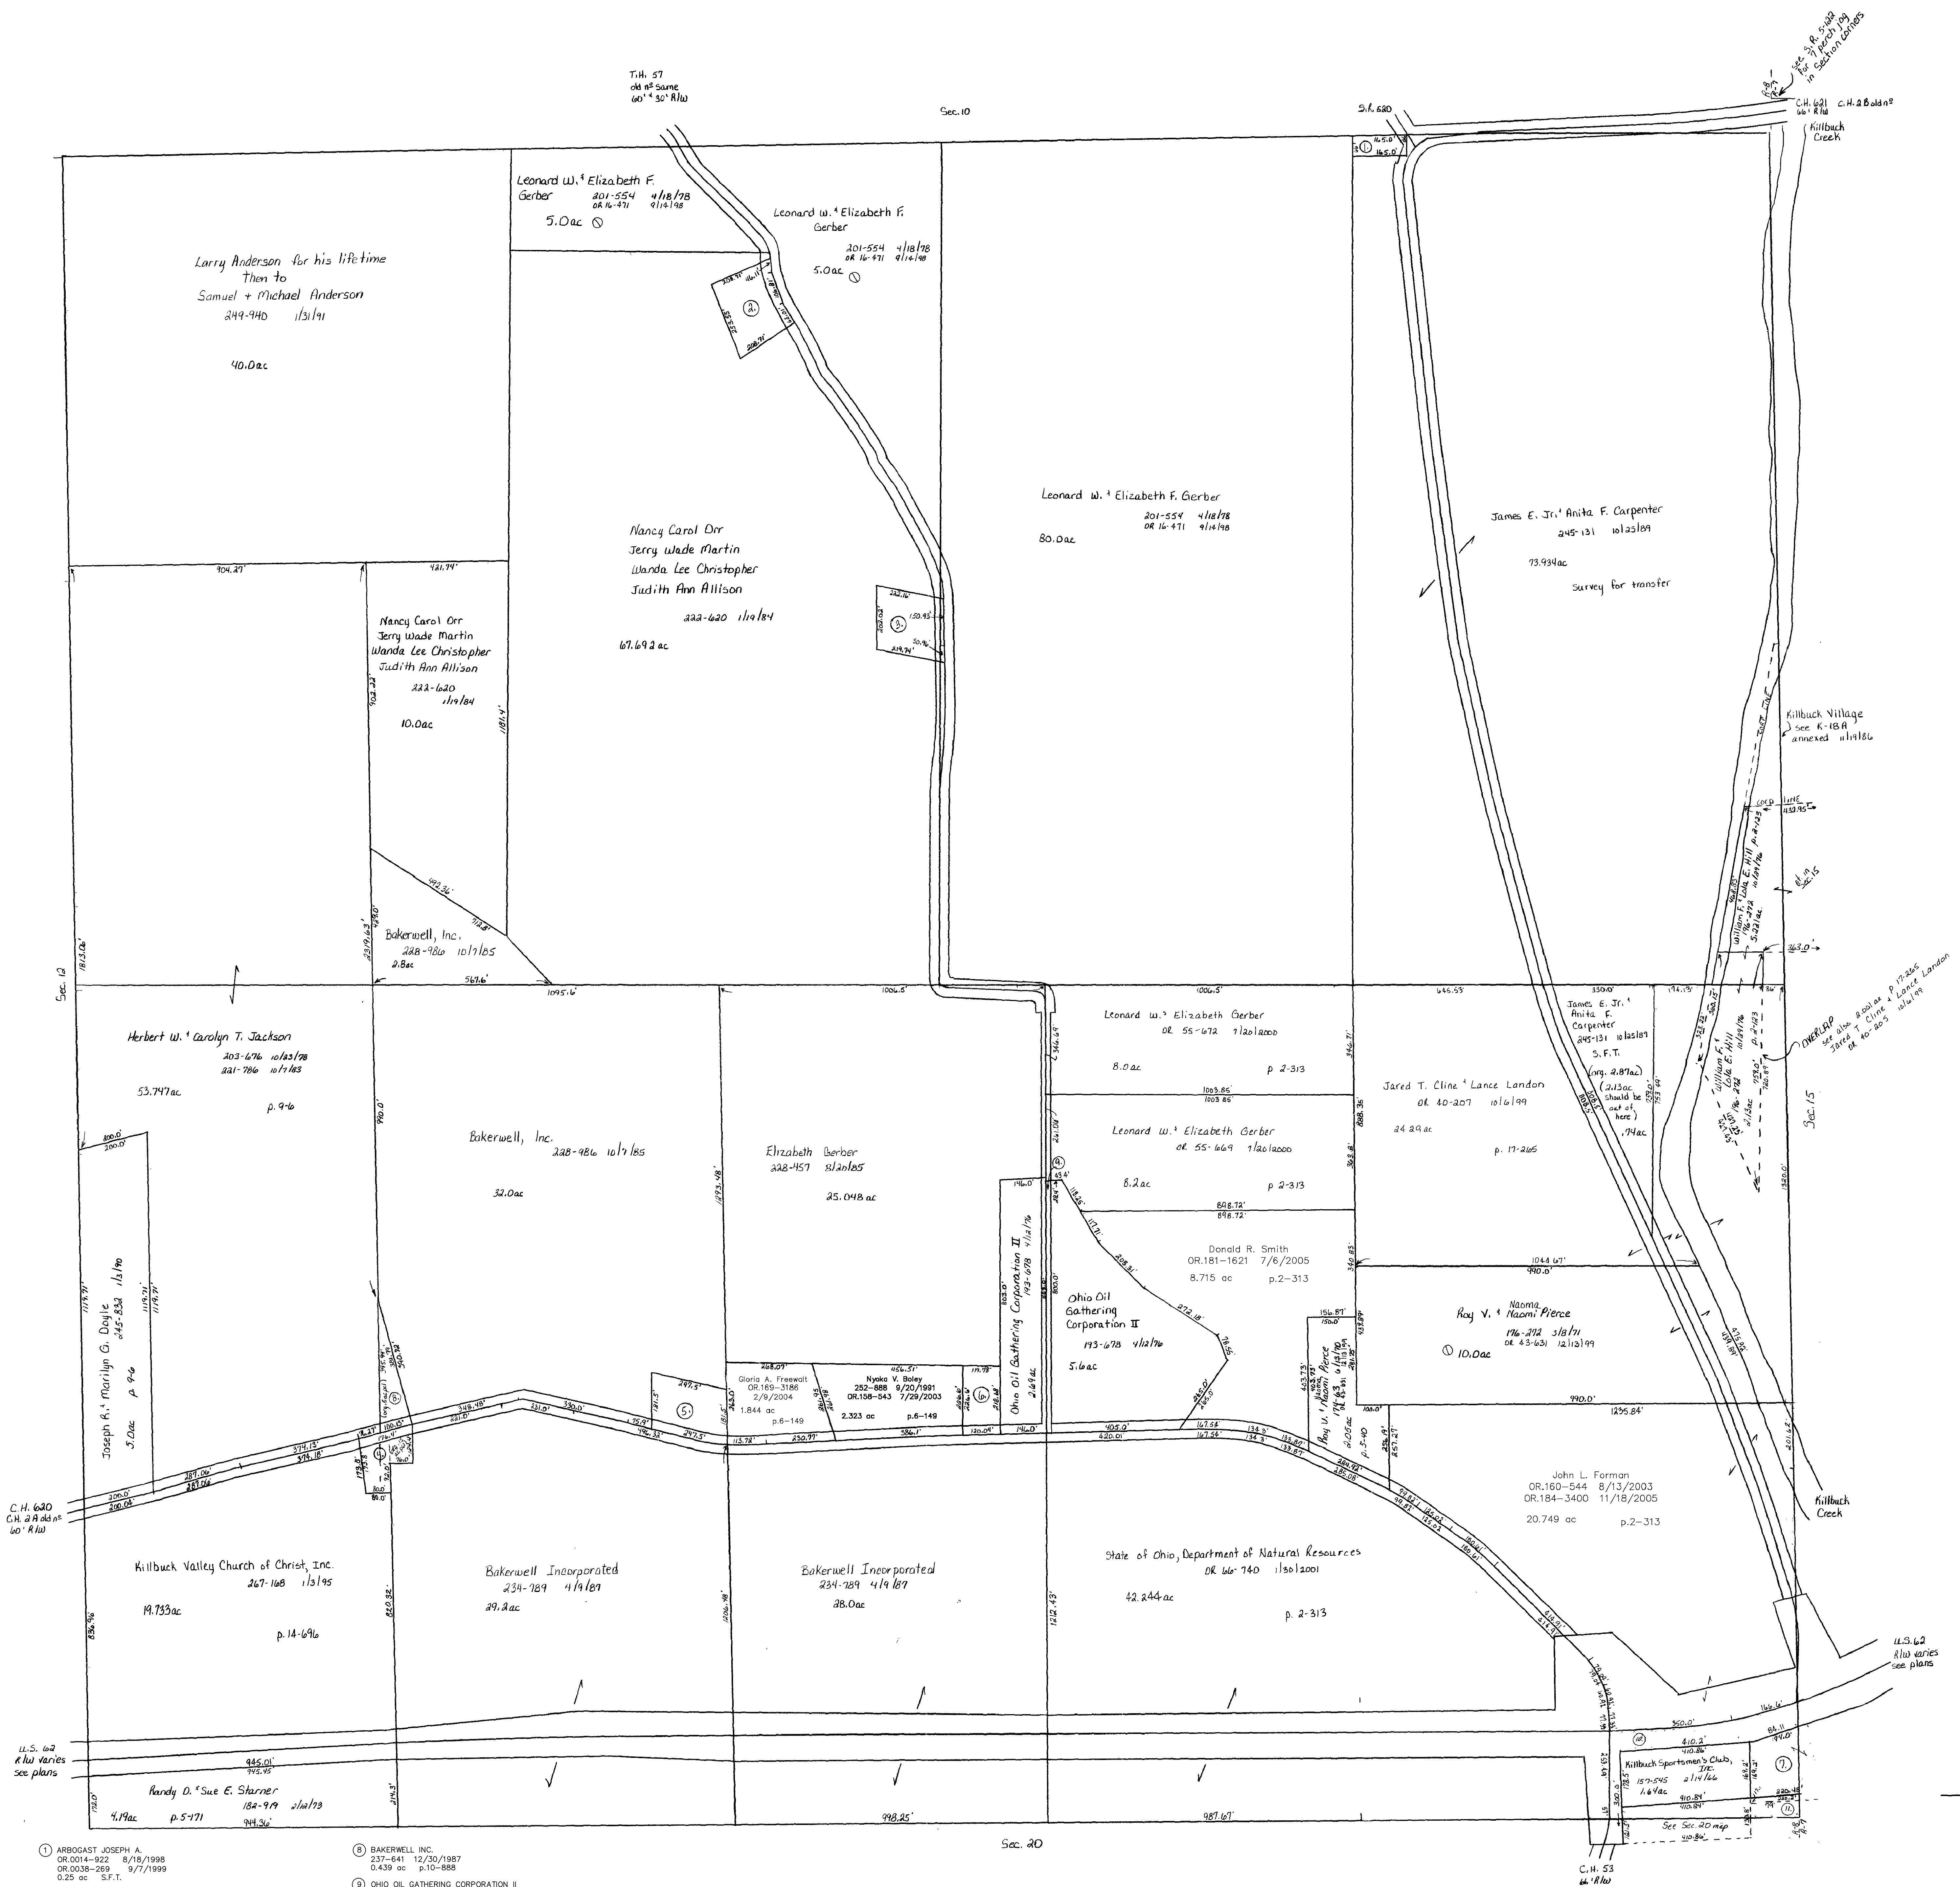

- 1 ARBOGAST JOSEPH A.
OR.0014-922 8/18/1998
OR.0038-289 9/7/1999
0.25 ac S.F.T.
- 2 SHEPLER RODRICK S. AND BERNICE I.
OR.0069-183 3/9/2001
1.088 ac p.8-514
- 3 CARPENTER BRADLEY S.
OR.0097-603 12/27/2001
1.0 ac p.9-85
- 4 MADISON ELEANOR M.
180-718 7/3/1972
0.591 ac
- 5 RUTHERFORD, CHERYL L.
LANG, DANIEL D.
OR.0047-728 2/24/2000
1.0 ac S.F.T.
- 6 CHANEY REX D. AND SHARON F.
200-39 10/14/1977
0.612 ac p.6-149
- 7 KILLBUCK SPORTSMAN'S CLUB, INC.
180-903 2/25/1975
0.962 ac p.6-57

- 8 BAKERWELL, INC.
237-641 12/30/1987
0.439 ac p.10-888
- 9 OHIO OIL GATHERING CORPORATION II
OR.0056-217 8/1/2000
0.276 ac p.17-293
- 10 KILLBUCK SPORTSMEN'S CLUB, INC.
OR.0116-836 7/3/2002
1.179 ac p.18-321
- 11 NORTH AMERICAN WOODLANDS, LTD.
OR.0116-839 7/3/2002
0.112 ac p.18-321

T-8, R-8, Sec. 11
KILLBUCK TWP.

SCALE: 1" = 200'
Last Revision: 11/18/2005

LET IT BE KNOWN, THIS MAP HAS BEEN PREPARED AS A REFERENCE GUIDE TO PROPERTY OWNERSHIP. WE BELIEVE THIS INFORMATION TO BE CORRECT AND CURRENT, HOWEVER, IT IS NOT INTENDED FOR ANY LEGAL USE, WHETHER IT BE IN SALES, TRANSFERS, TRADES, LEASES OF ANY TYPE, ETC., AND DO NOT ACCEPT RESPONSIBILITY FOR ERRORS OF ANY NATURE OR OMISSIONS CONTAINED HEREIN.

TR-193