


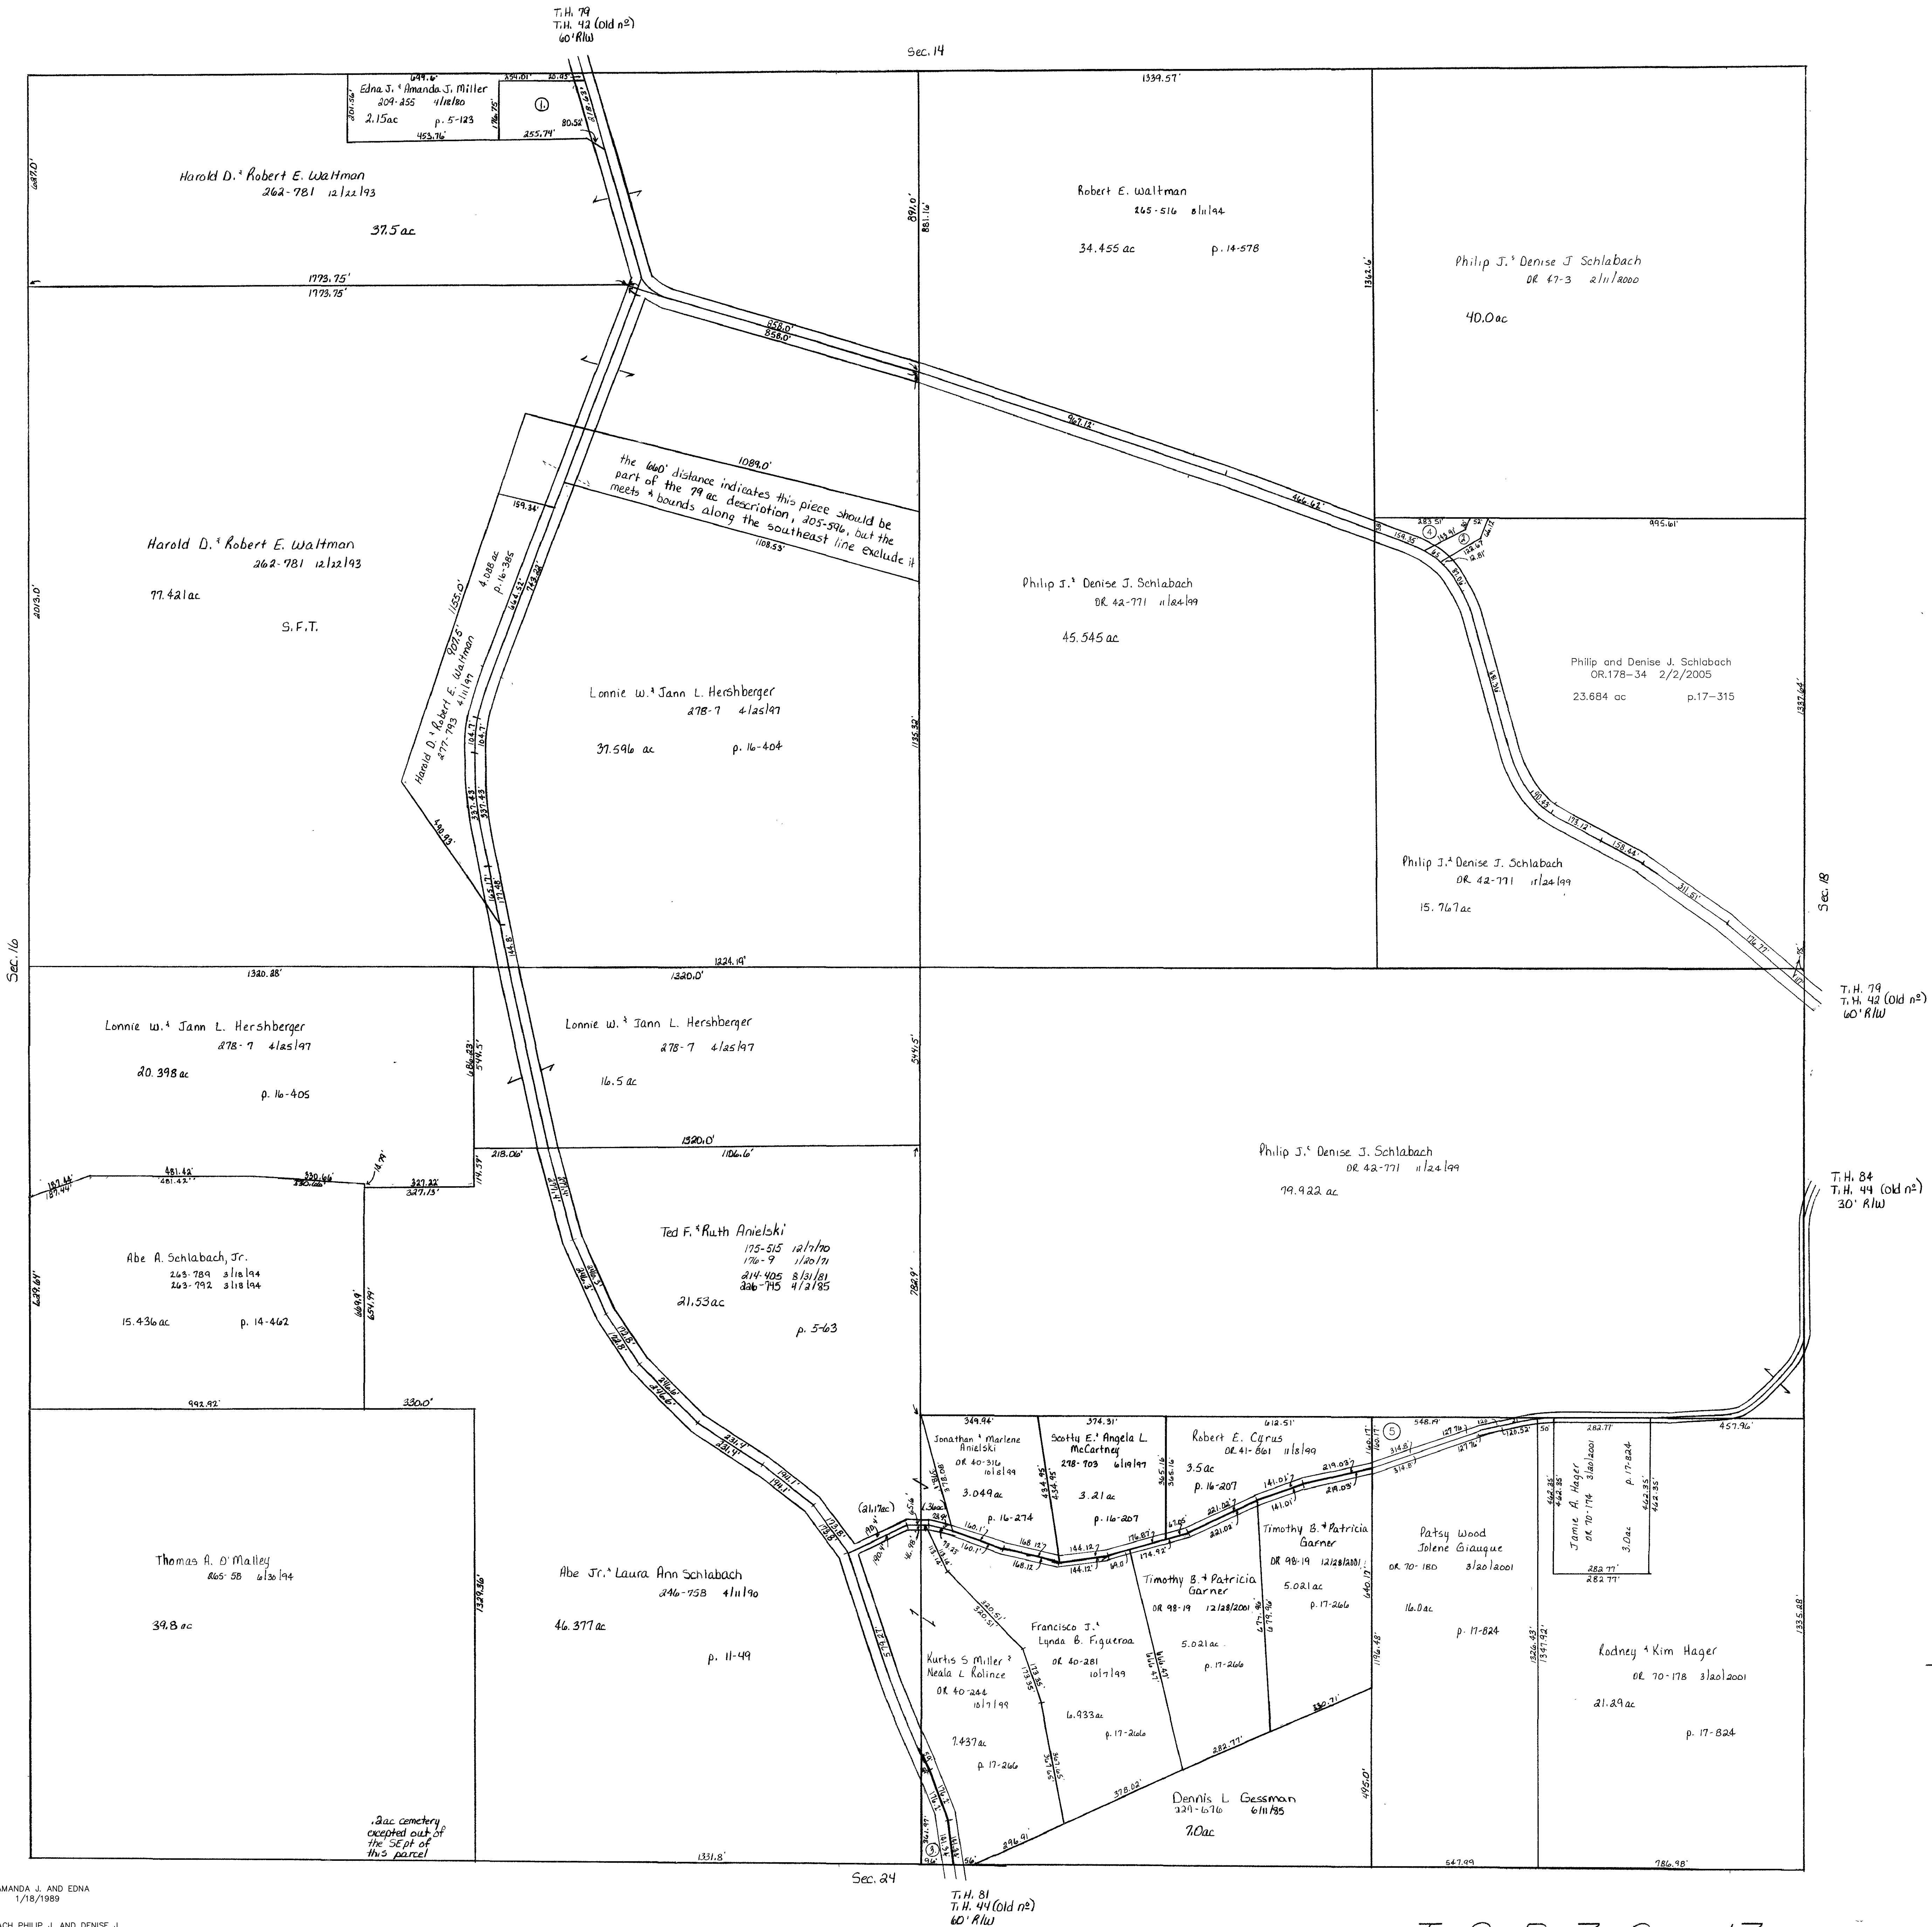

- ① MILLER AMANDA J. AND EDNA
242-31 1/18/1989
1.0 ac
- ② SCHLABACH PHILIP J. AND DENISE J.
OR.0047-3 2/11/2000
0.208 ac p.17-314
- ③ SCHLABACH ABE JR. AND LAURA ANNE
275-41 8/30/1998
0.49 ac p.16-211
- ④ Philip and Denise J. Schlabbach
OR.178-34 2/2/2005
0.419 ac p.17-315
- ⑤ Jamie A. Hager
OR.184-3001 11/17/2005
1.01 ac p.17-824

T-8, R-7, Sec. 17
KILLBUCK TWP.

SCALE : 1" = 200'
Last Revision: 11/17/2005

LET IT BE KNOWN, THIS MAP HAS BEEN PREPARED AS A REFERENCE GUIDE TO PROPERTY OWNERSHIP. WE BELIEVE THIS INFORMATION TO BE CORRECT AND CURRENT, HOWEVER, IT IS NOT INTENDED FOR ANY LEGAL USE, WHETHER IT BE IN SALES, TRANSFERS, TRADES, LEASES OF ANY TYPE, ETC., AND DO NOT ACCEPT RESPONSIBILITY FOR ERRORS OF ANY NATURE OR OMISSIONS CONTAINED HEREIN.

K-22