


- 0800432000 ① Amanda J. and Edna Miller
242-31 1/18/1989
1.0 ac
- 0800674003 ② Philip J. and Denise J. Schlabach
OR.47-3 2/11/2000
0.208 ac p.17-314
- 0800340000 ③ Abe Jr. and Laura Anne Schlabach
275-41 8/30/1996
0.49 ac p.16-211
- 0800674005 ④ Philip and Denise J. Schlabach
OR.178-34 2/2/2005
0.419 ac p.17-315
- 0800275002 ⑤ Jamie A. Hager
OR.184-3001 11/17/2005
1.01 ac p.17-824
- 0800023001 ⑥ Darryl E. Noah and Betty L. Duval
26197-2178 6/11/2007
1.5 ac p.19-1004
- 0800893000 ⑦ cemetery?
ex on 109-384
0.2 ac

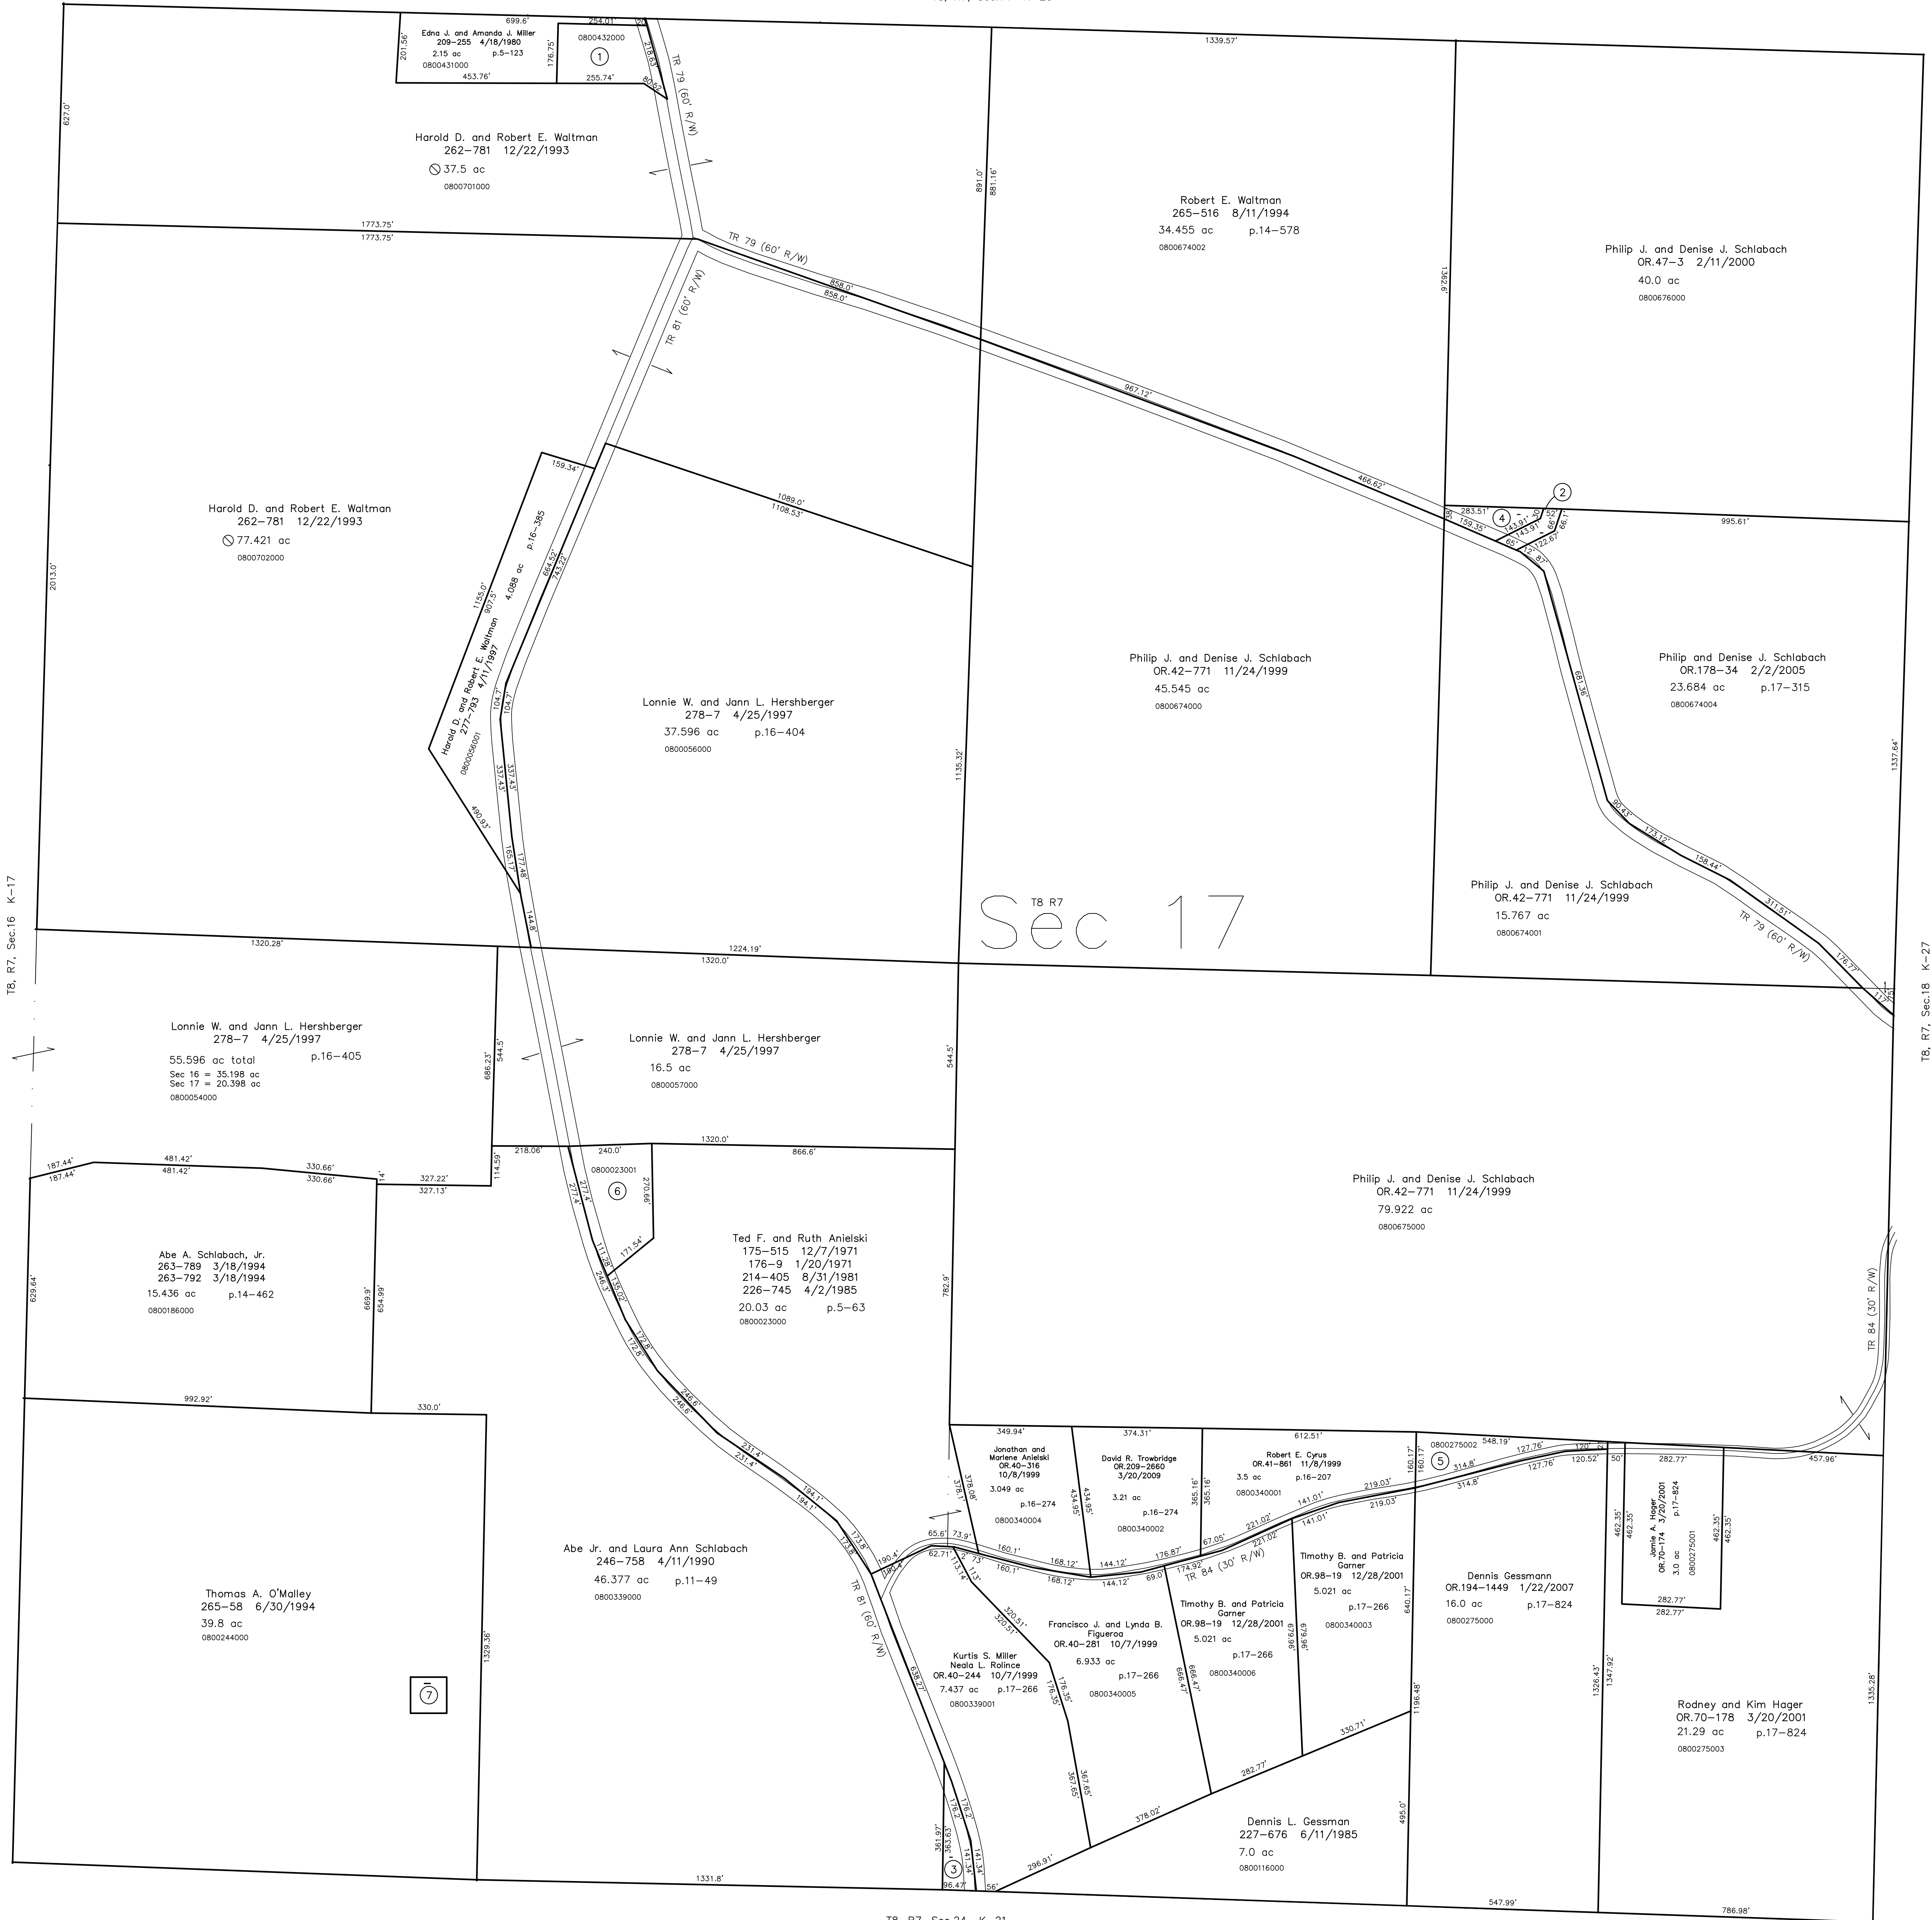


T8, R7, Sec.16 K-17

T8, R7, Sec.18 K-27

T8 R7
Sec 17

Last Revision: 3/20/2009

T-8, R-7, Sec.17
Killbuck Twp.
Holmes County, Ohio

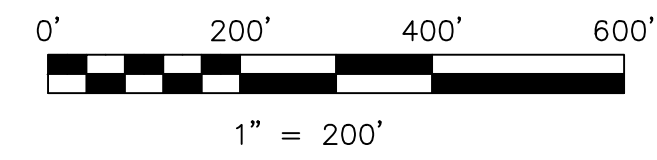

LET IT BE KNOWN, THIS MAP HAS BEEN PREPARED AS A REFERENCE GUIDE TO PROPERTY OWNERSHIP. WE BELIEVE THIS INFORMATION TO BE CORRECT AND CURRENT, HOWEVER IT IS NOT INTENDED FOR ANY LEGAL USE, WHETHER IT BE IN SALES, TRANSFERS, TRAILS, LEASES OF ANY TYPE, ETC., AND DO NOT ACCEPT RESPONSIBILITY FOR ERRORS OF ANY NATURE OR OMISSIONS CONTAINED HEREIN.

⊙ new survey required
for next transfer

K-22