


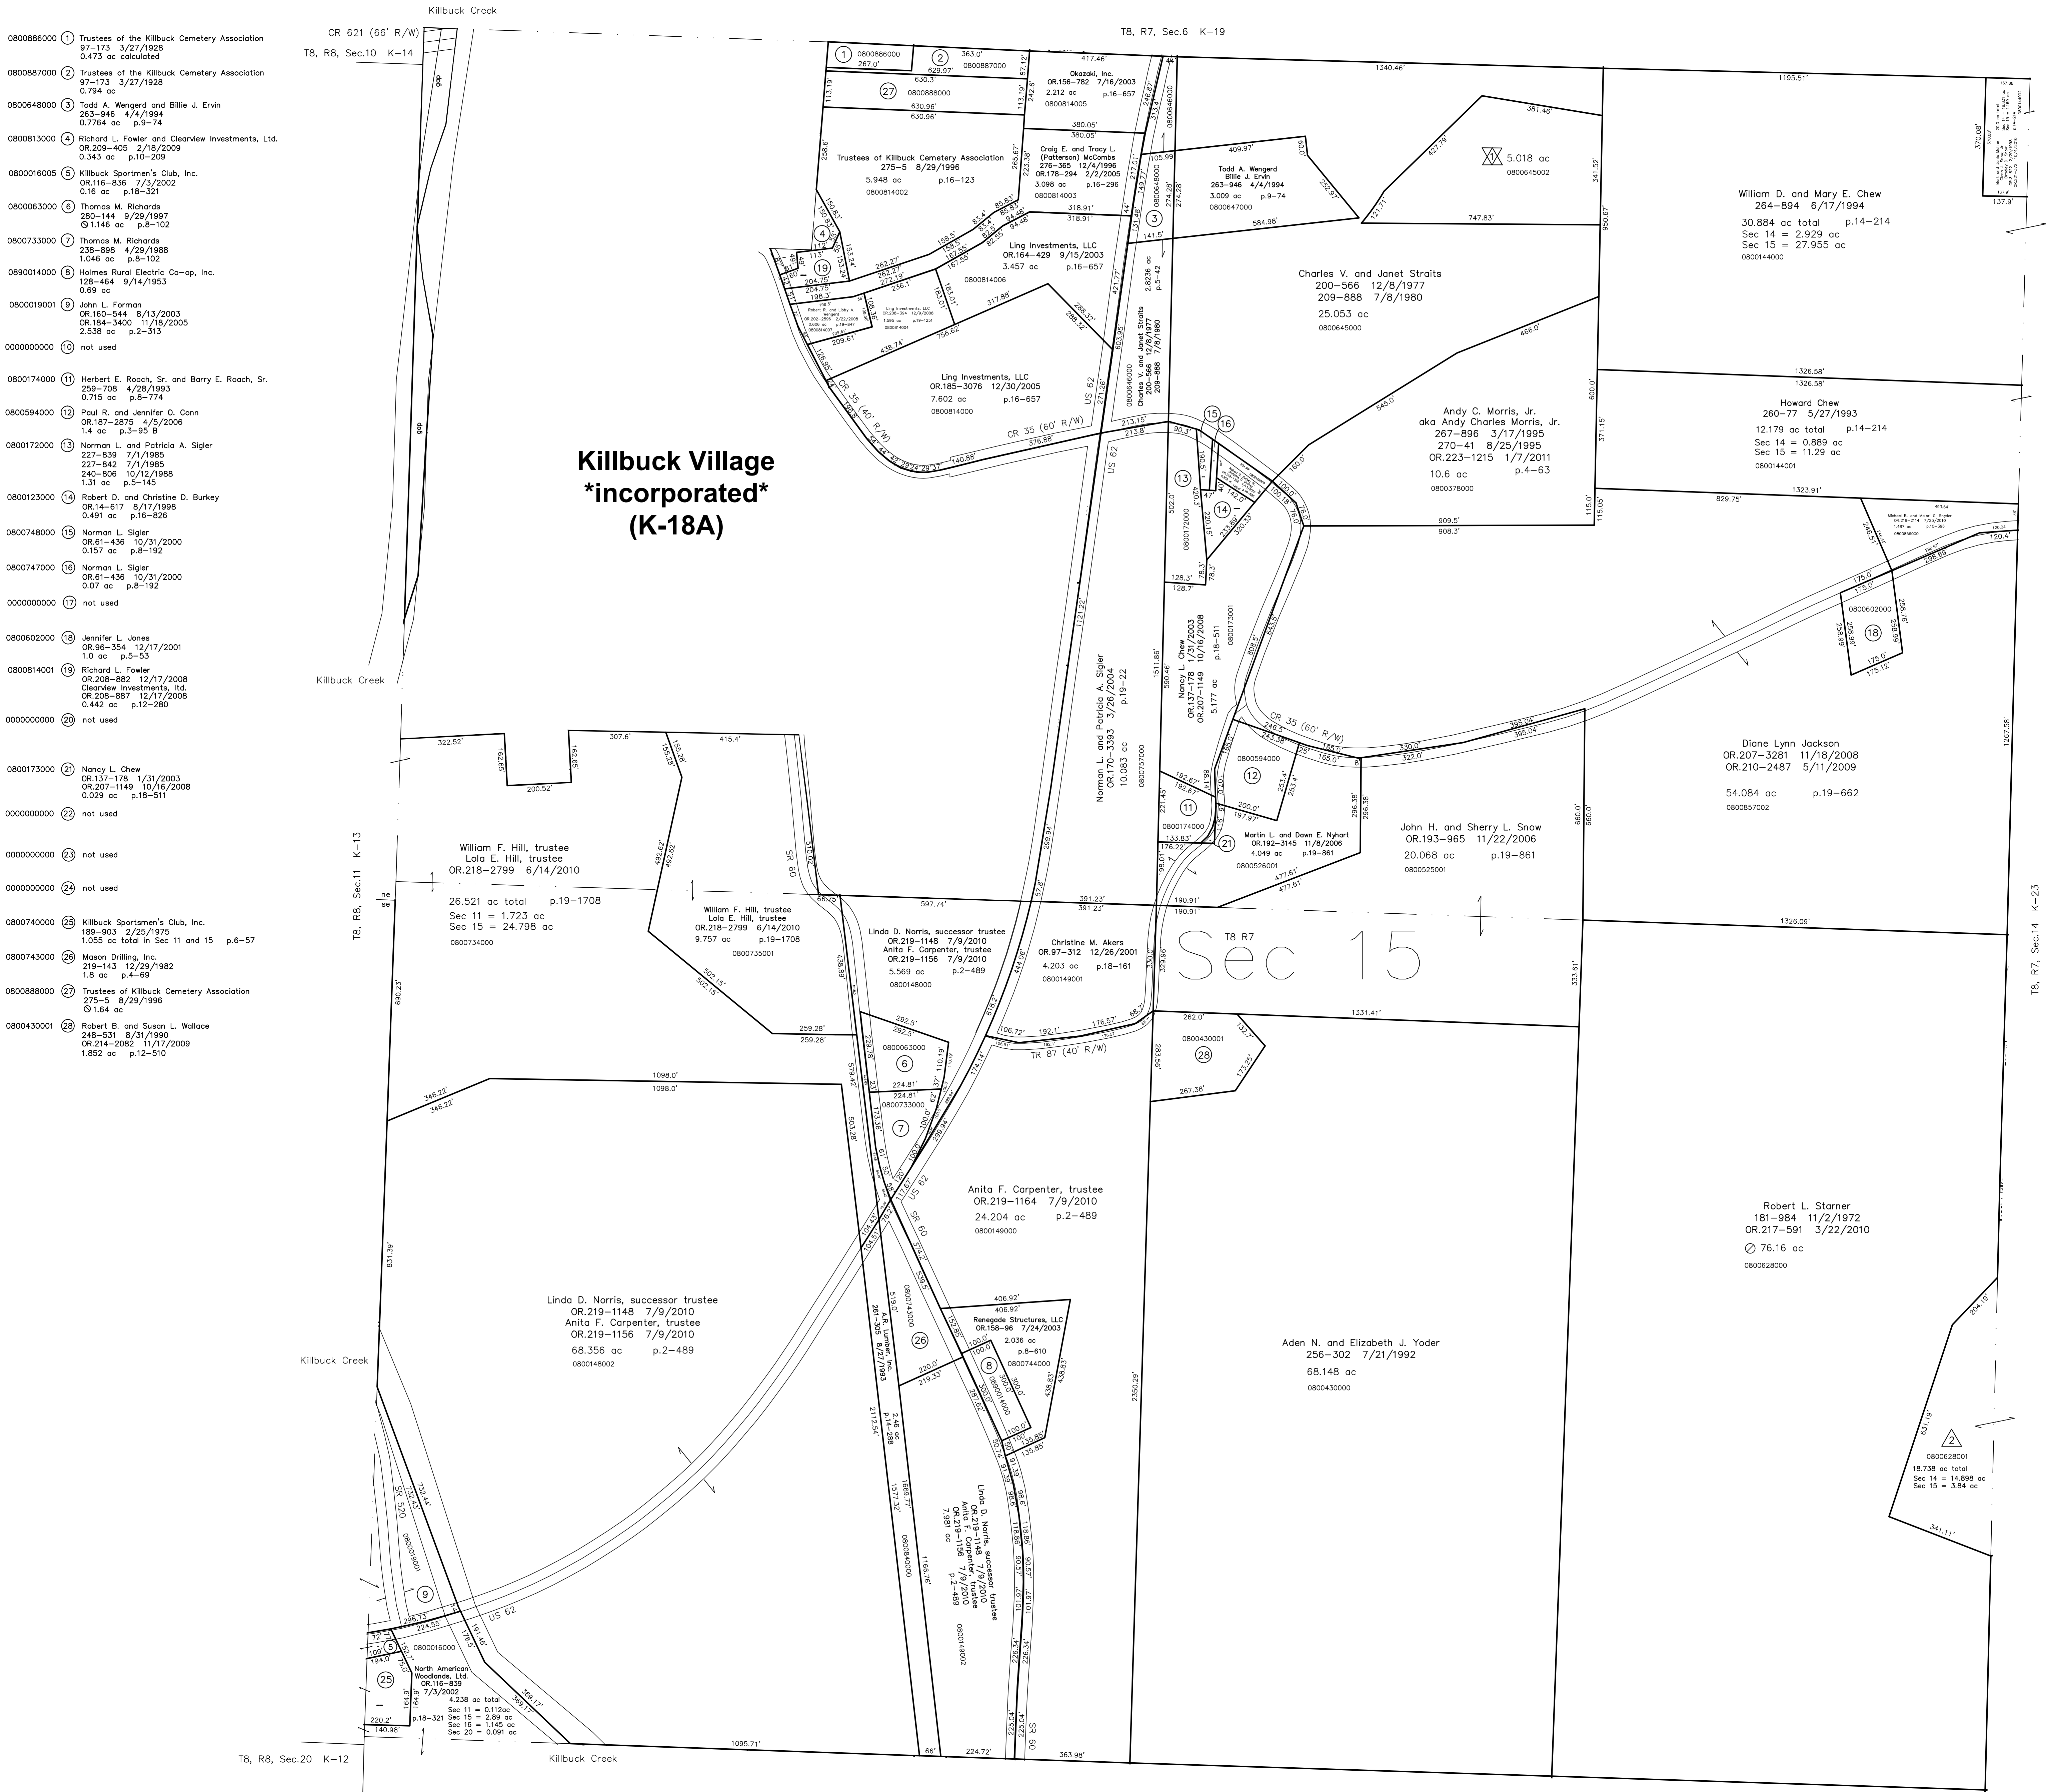


☒ Sunset Estates Subdivision
Plat 2-296 Platted 5/20/1999

☒ Richard A. Patterson and Lisa J. Straits
OR.31-909 5/21/1999
5.018 ac p.2-296

☒ Turkey Ridge Subdivision
Replat of Lot 1 and Additional Land
Plat 18-732 Platted 9/16/2003

☒ Robby L. Starnes
OR.164-783 9/18/2003
OR.198-257 6/29/2007
18.738 ac total p.18-732

T8, R7, Sec.16 K-17

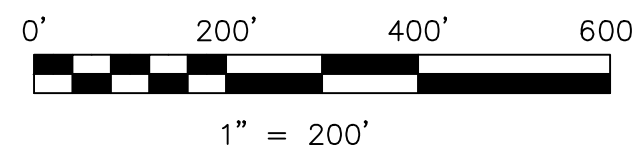

LET IT BE KNOWN THIS MAP HAS BEEN PREPARED AS A REFERENCE
GUIDE TO PROPERTY OWNERSHIP. WE BELIEVE THIS INFORMATION TO
BE CORRECT AND CURRENT. HOWEVER IT IS NOT INTENDED FOR ANY
LEGAL USE, WHETHER IT BE IN SALES, TRANSFERS, TRADED, LEASES
OF ANY TYPE, ETC., AND DO NOT ACCEPT RESPONSIBILITY FOR
ERRORS OF ANY NATURE OR OMISSIONS CONTAINED HEREIN.

☒ new survey required
for next transfer

Last Revision: 1/7/2011

T-8, R-7, Sec.15
Killbuck Twp.
Holmes County, Ohio

K-18