


0800016005 (E) Killbuck Sportsmen's Club, Inc.  
OR.116-836 7/3/2002  
0.071 ac p.18-321

T8, R8, Sec.11 K-13

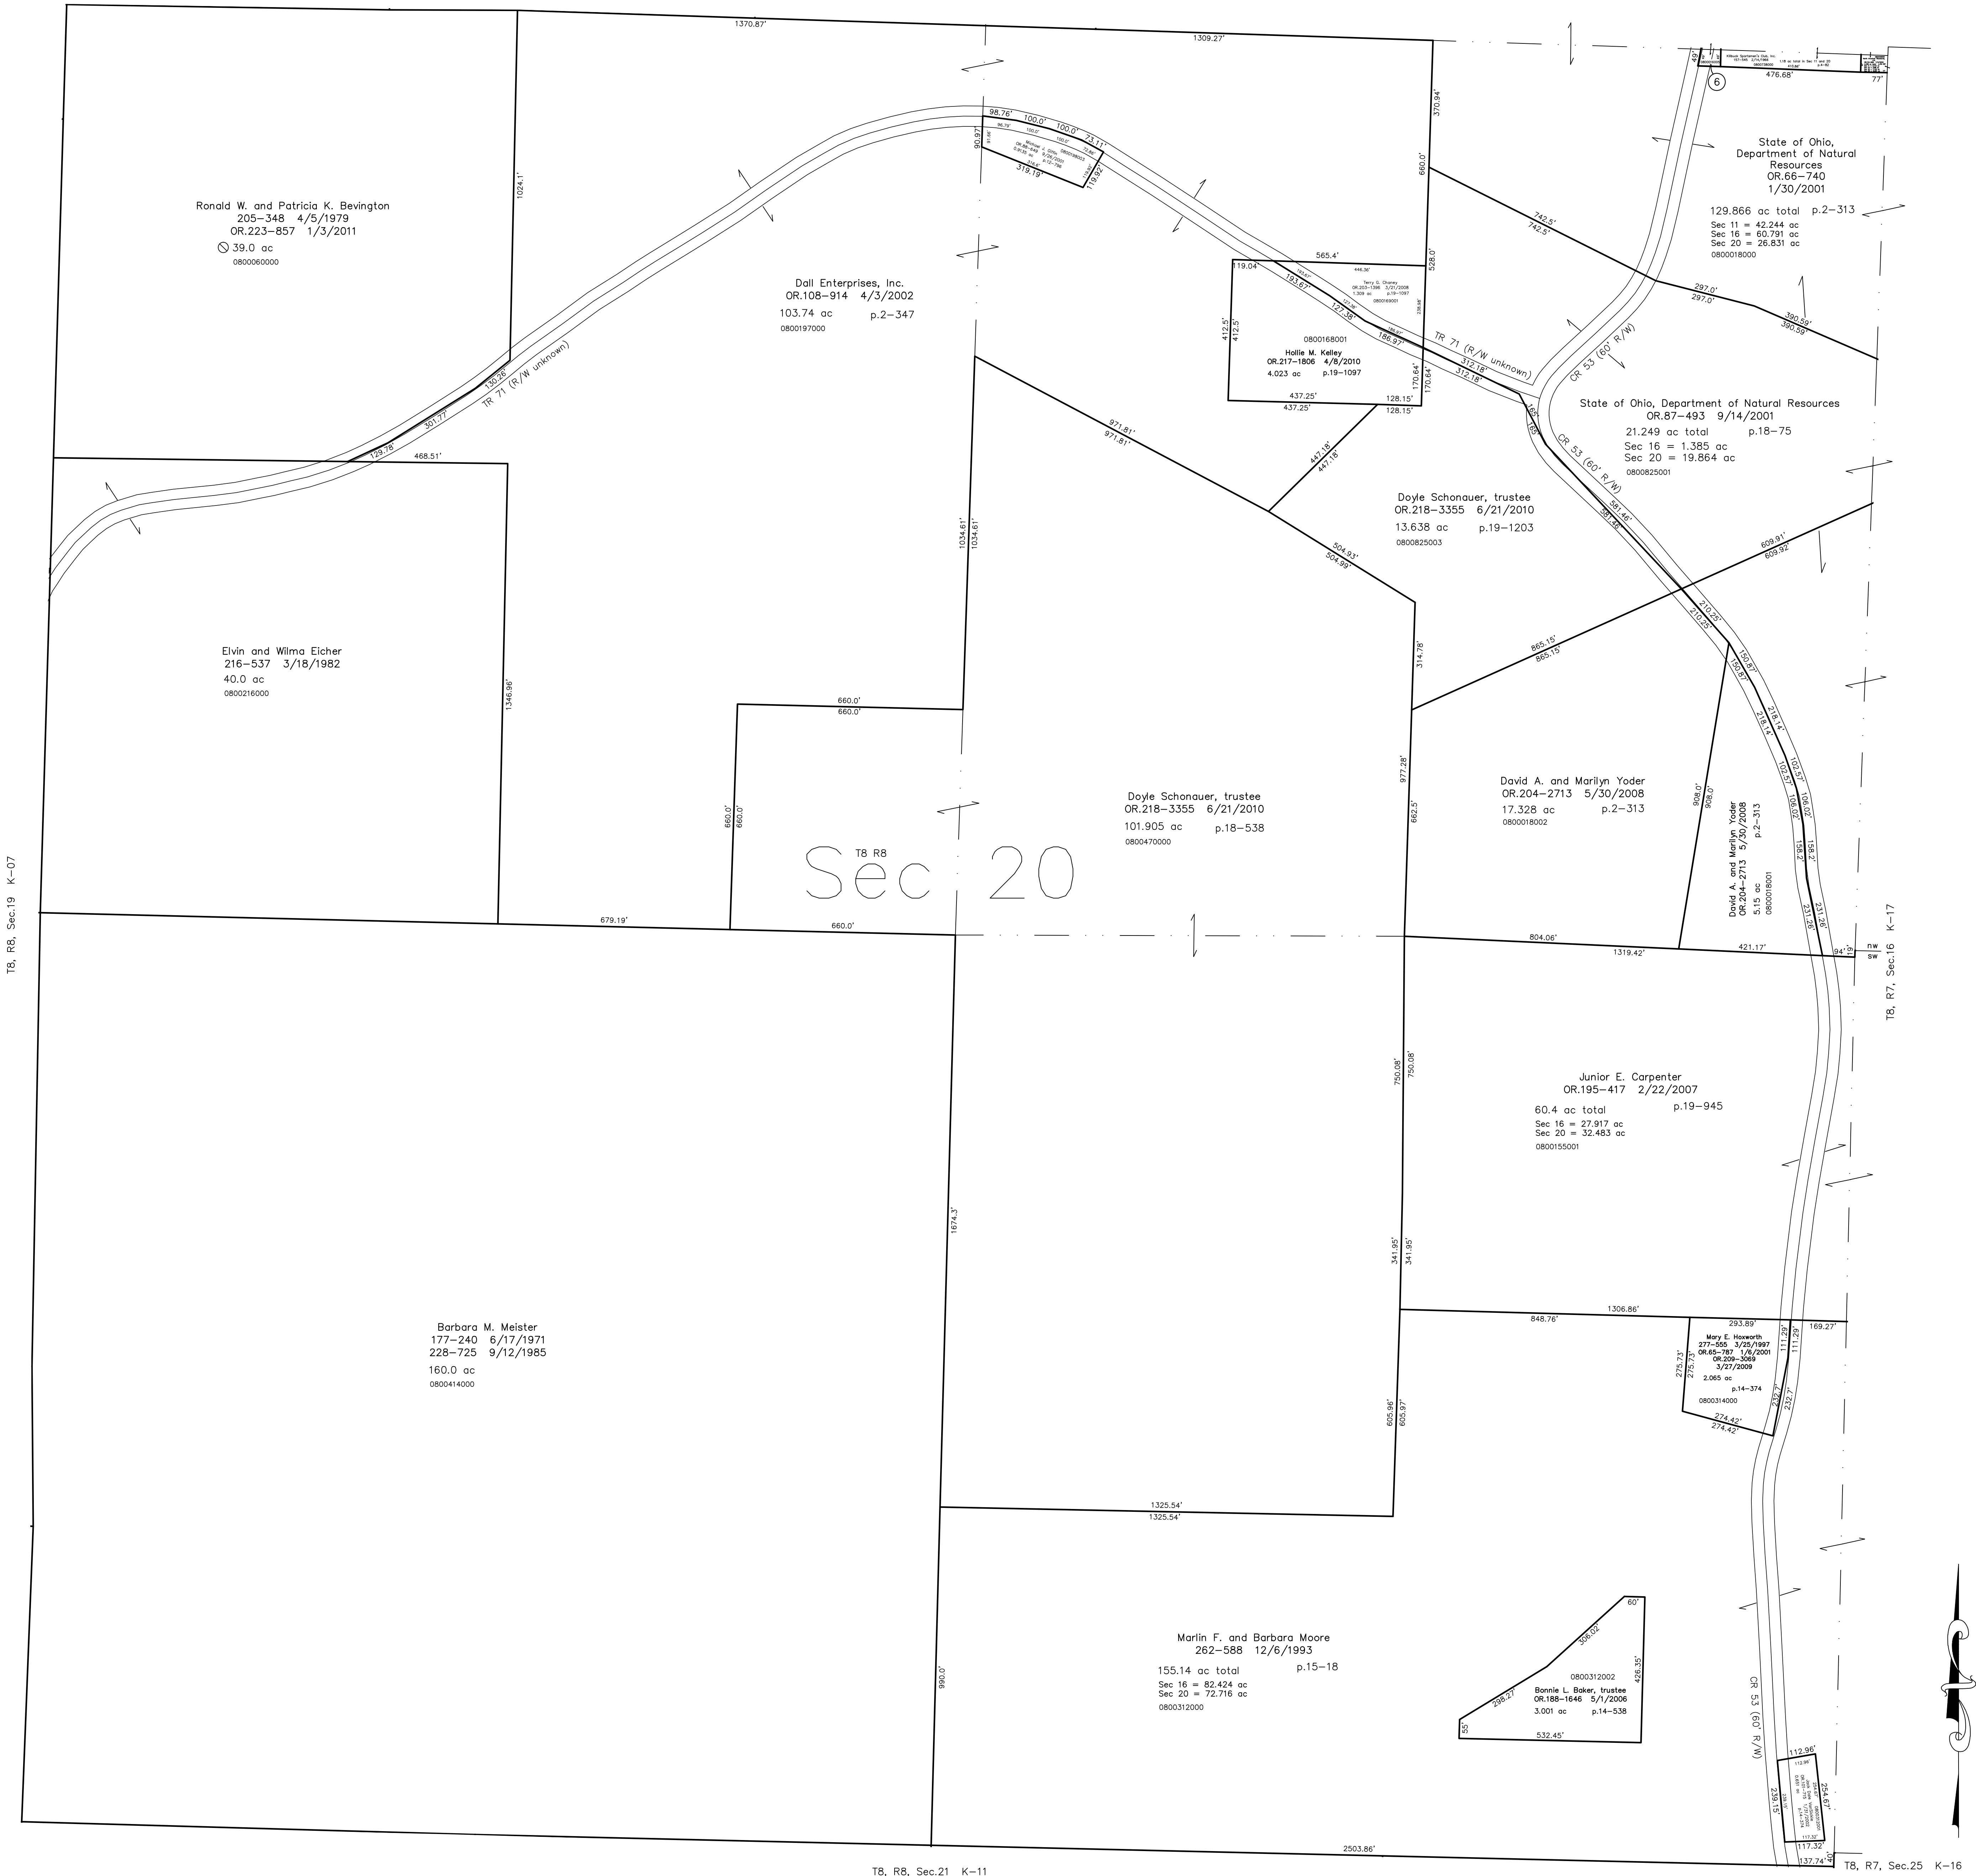


T8, R8, Sec.19 K-07

T8, R7, Sec.16 K-17

T8, R8, Sec.21 K-11

T8, R7, Sec.25 K-16

Last Revision: 1/3/2011  
**T-8, R-8, Sec.20**  
**Killbuck Twp.**  
**Holmes County, Ohio**

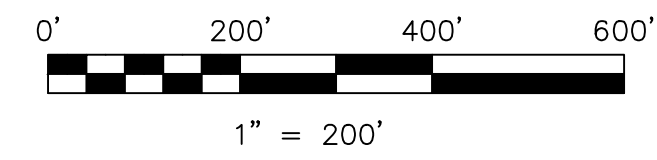

LET IT BE KNOWN, THIS MAP HAS BEEN PREPARED AS A REFERENCE  
GUIDE TO PROPERTY OWNERSHIP. WE BELIEVE THIS INFORMATION TO  
BE CORRECT AND CURRENT. HOWEVER IT IS NOT INTENDED FOR ANY  
LEGAL USE, WHETHER IT BE IN SALES, TRANSFERS, TRUSTS, LEASES  
OF ANY TYPE, ETC., AND DO NOT ACCEPT RESPONSIBILITY FOR  
ERRORS OF ANY NATURE OR OMISSIONS CONTAINED HEREIN.

new survey required  
for next transfer

# K-12