
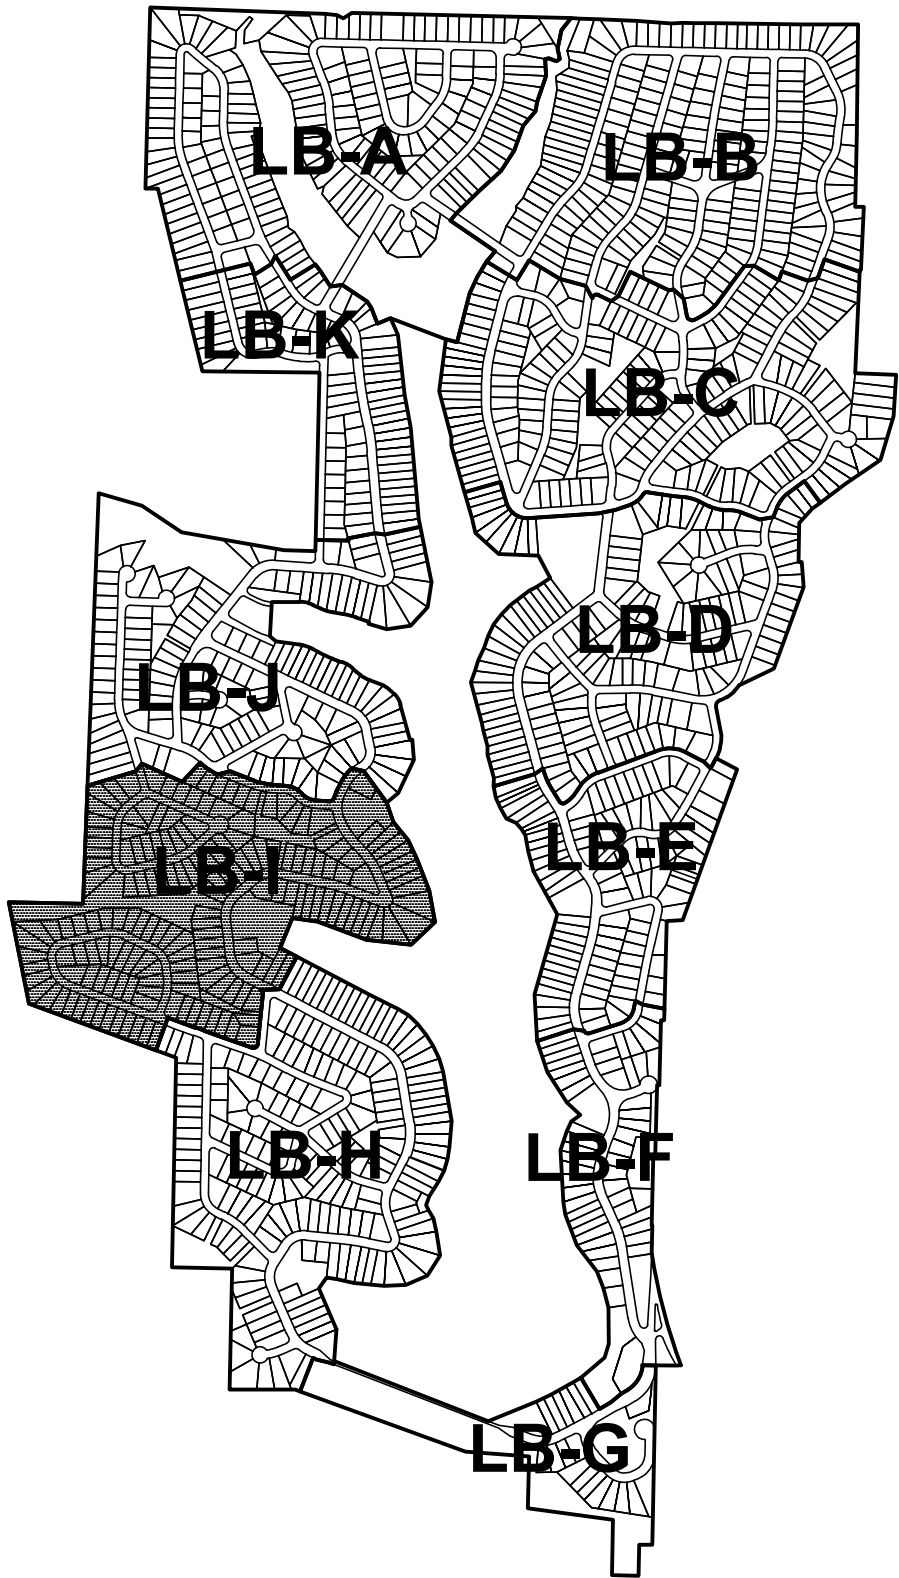


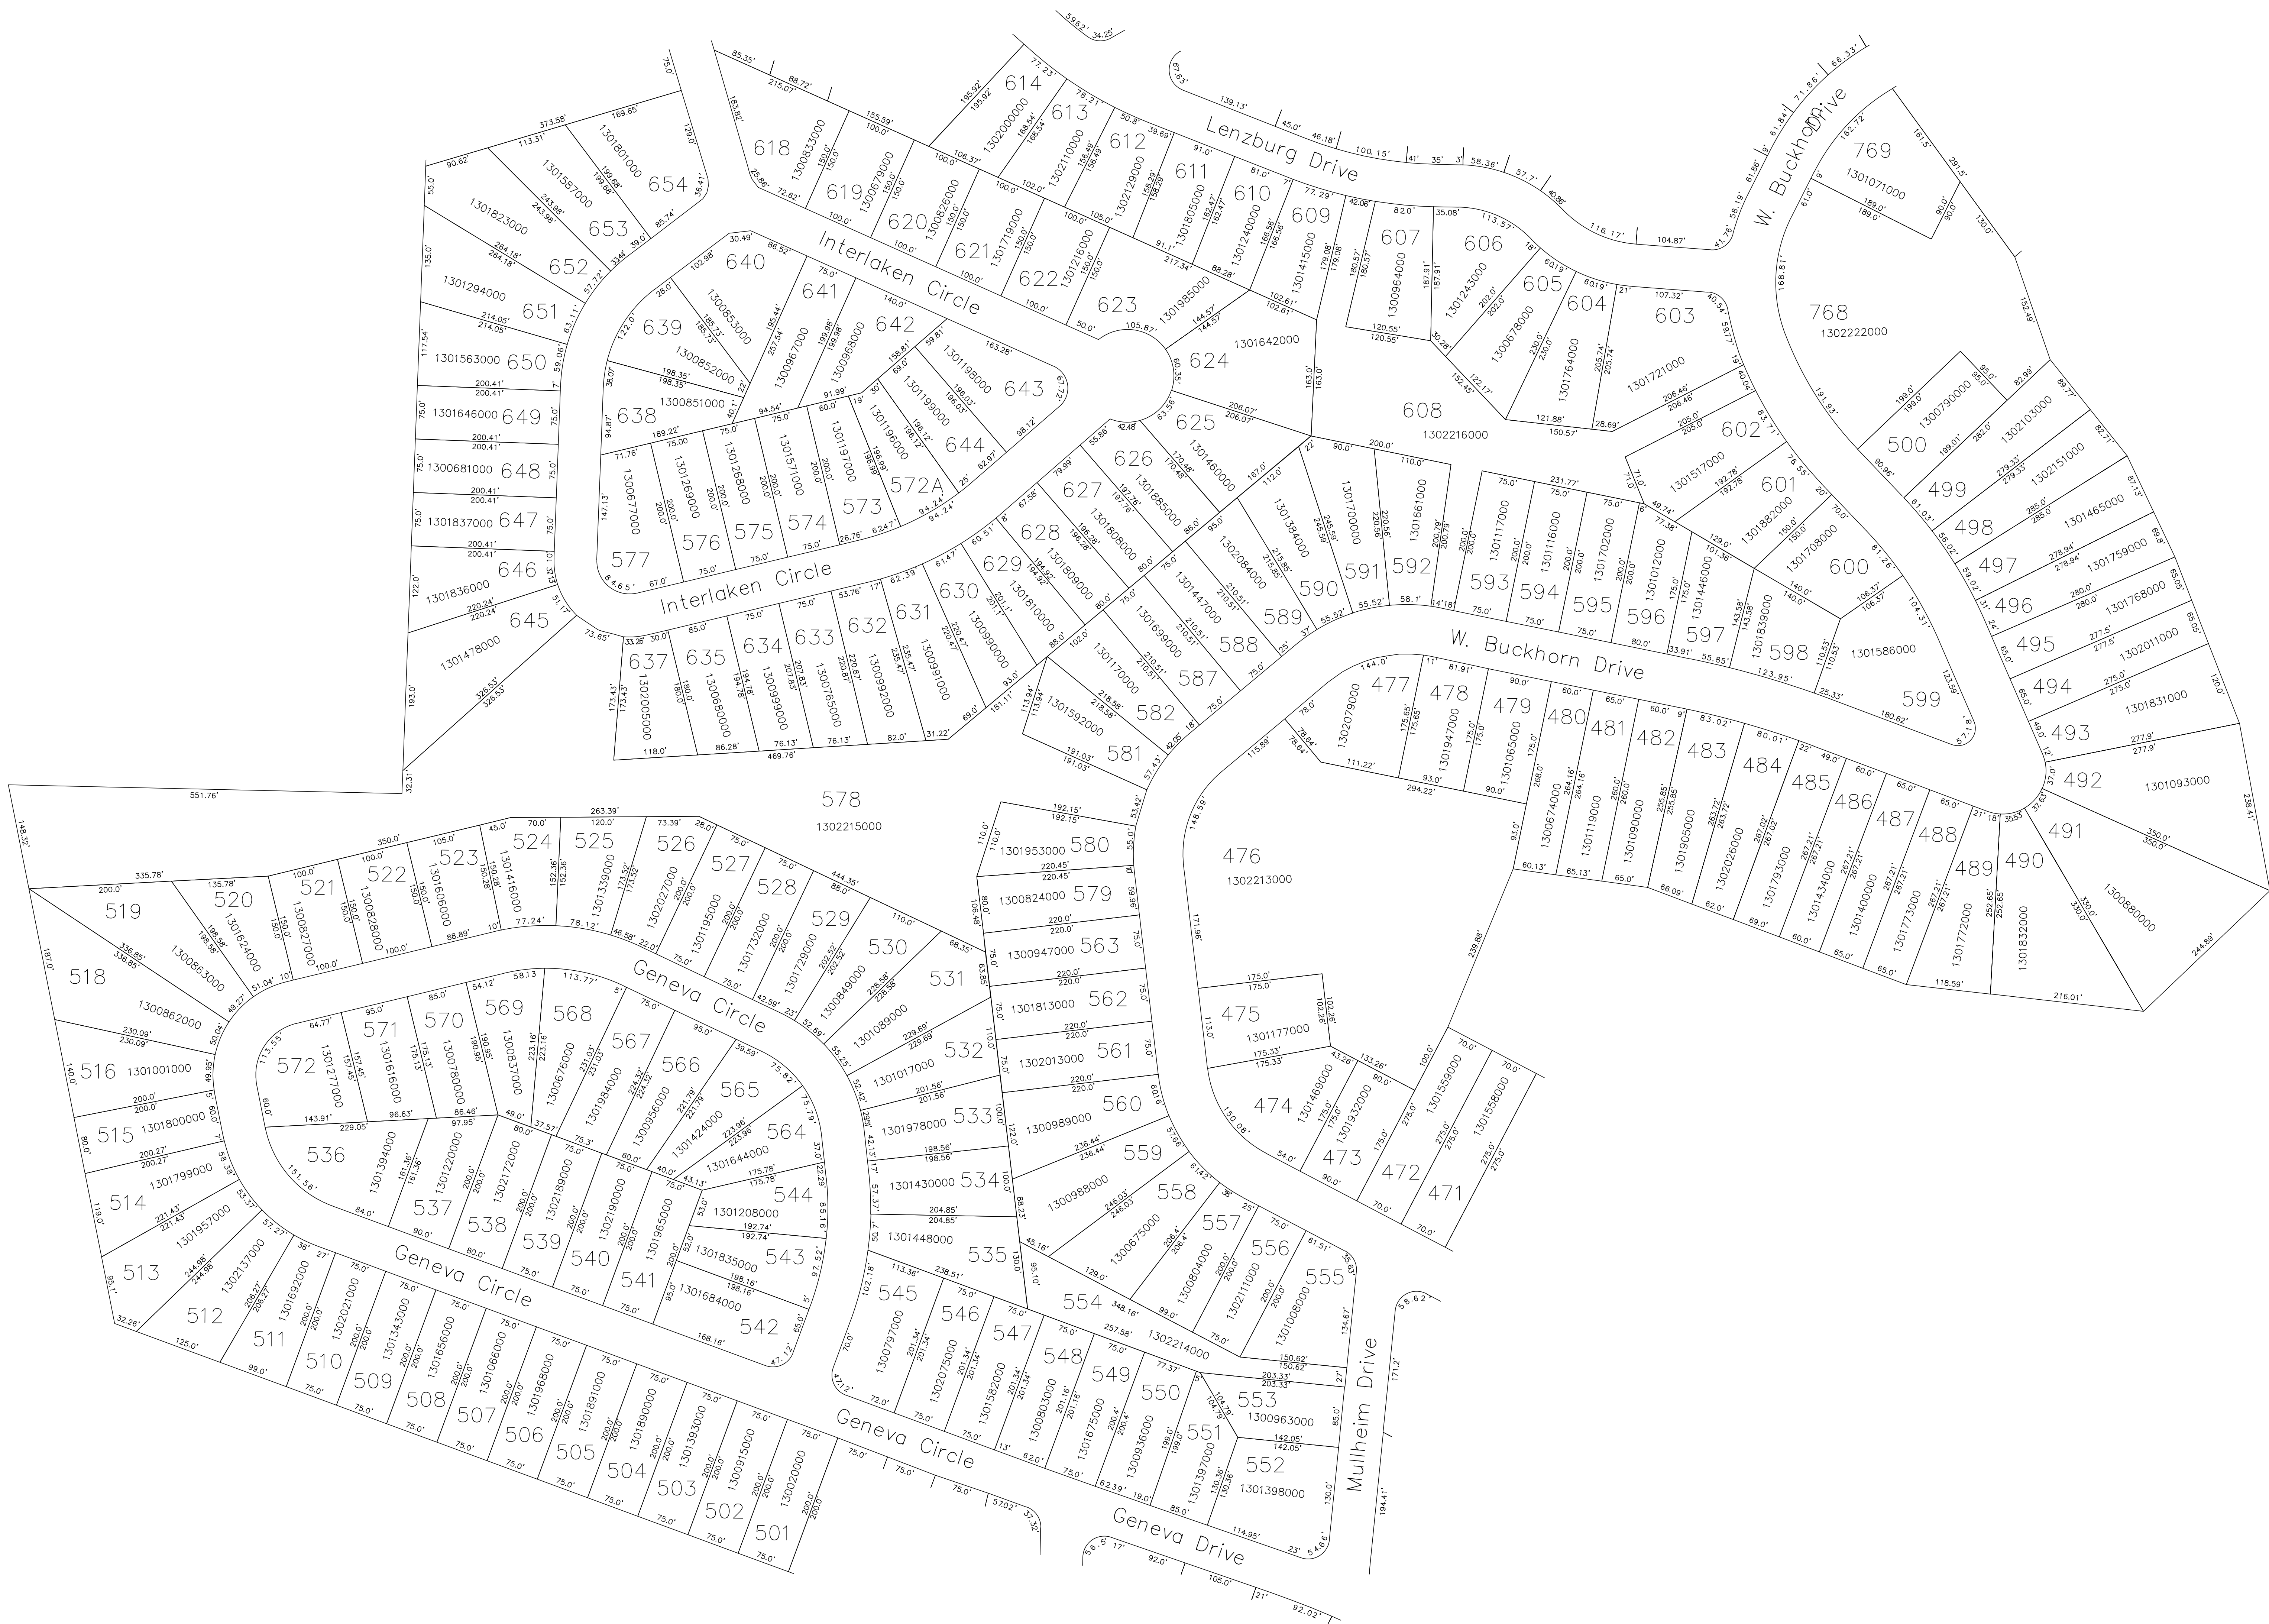


NOTE:
See Mechanic Township maps for
area adjacent and exterior to Lake
Buckhorn Subdivision.

See Lake Buckhorn .PDF report for
property owner information.

LET IT BE KNOWN, THIS MAP HAS BEEN PREPARED AS A REFERENCE
GUIDE TO PROPERTY OWNERSHIP. WE BELIEVE THIS INFORMATION TO
BE CORRECT AND CURRENT, HOWEVER IT IS NOT INTENDED FOR ANY
LEGAL USE, WHETHER IT BE IN SALES, TRANSFERS, TRADES, LEASES
OF ANY TYPE, ETC., AND DO NOT ACCEPT RESPONSIBILITY FOR
ERRORS OF ANY NATURE OR OMISSIONS CONTAINED HEREIN.

S.F.T. new survey required
for next transfer

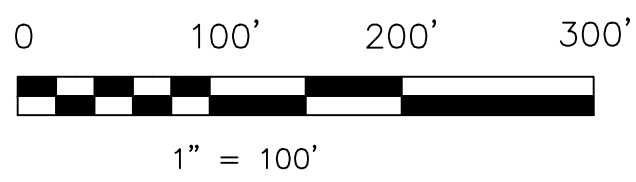

Last Revision: 6/21/2005

**LAKE BUCKHORN
SUBDIVISION**
(PLAT SHEET 16)

**MECHANIC TWP.
HOLMES COUNTY, OHIO**

LB-I