


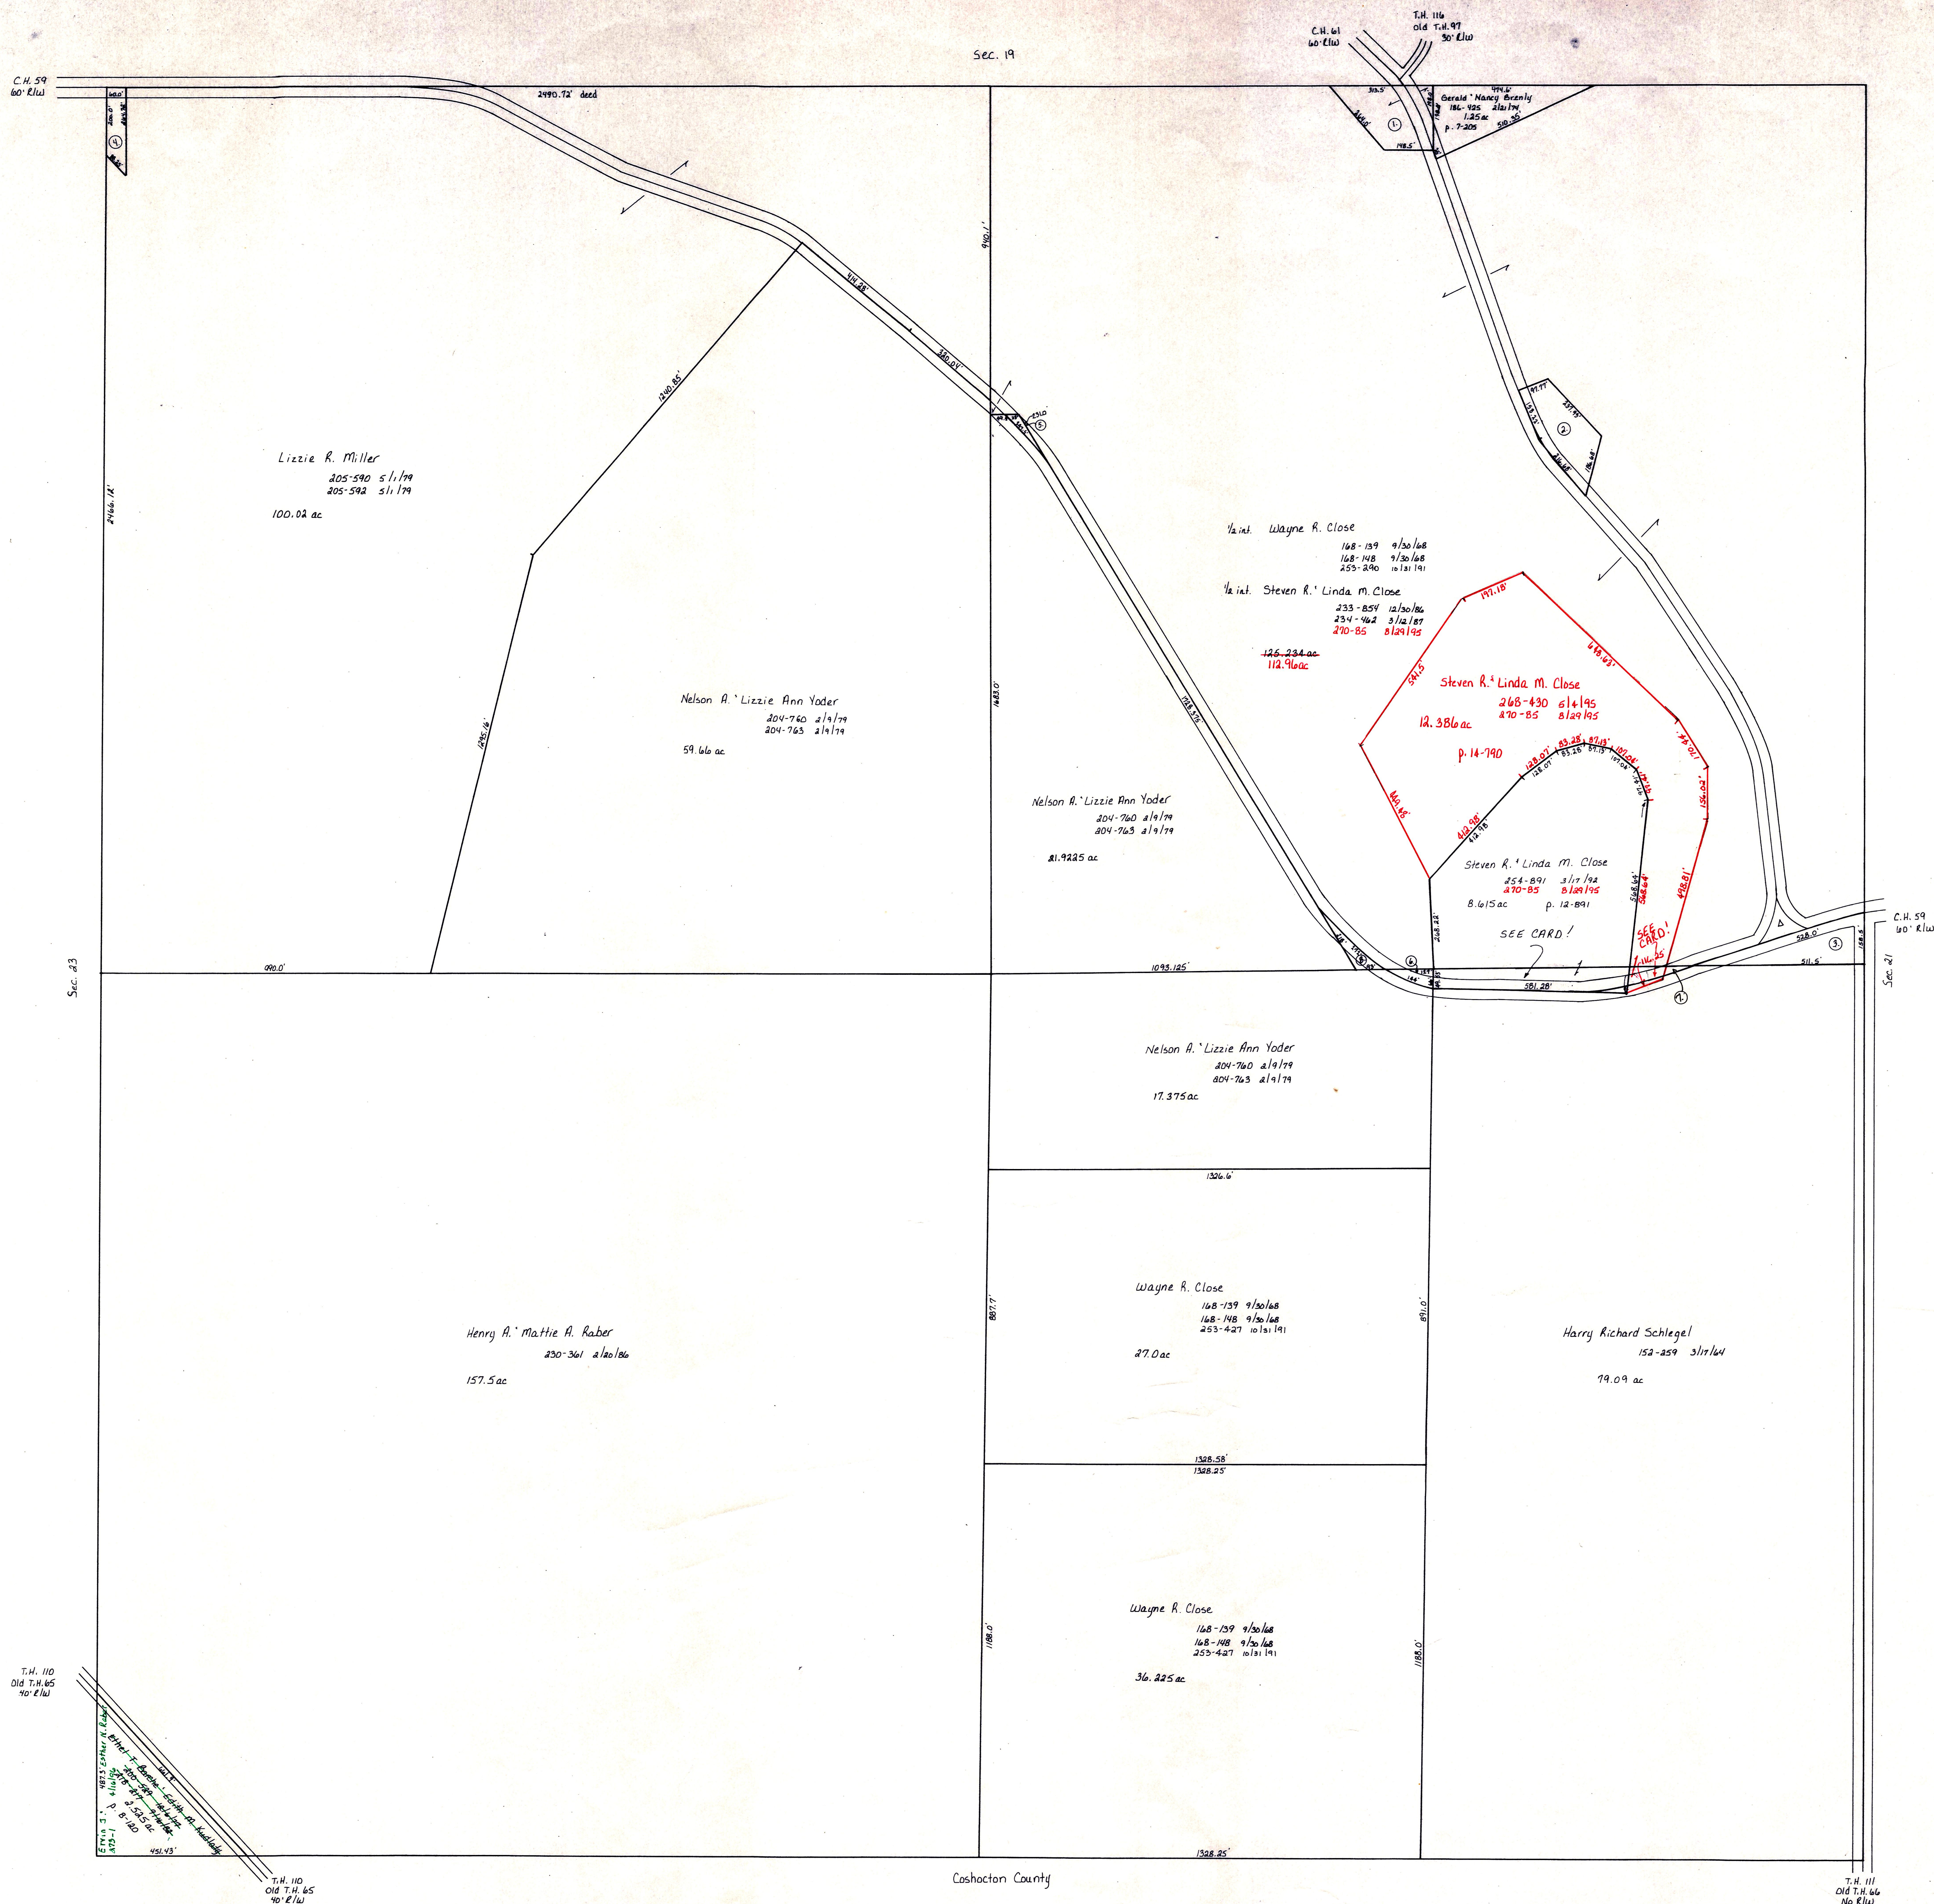

- ① Otto Pearl Brenly 173-363 5/6/70, 220-513 5/12/83 1.0 ac
- ② Wayne R. Close 168-139 9/30/68, 253-293 10/31/91 .977 ac p. 10-79 as retained in 233-854
- ③ Harry Richard Schlegel 152-259 3/17/64 .95 ac (10 rods)
- ④ LeRoy A. Chris F. Raber 244-231 9/16/89 .32 ac p. 12-266
- ⑤ Nicholas Mullett 53-354 1/15/1889 .09 ac (10 rods)
- ⑥ Nicholas Mullett 53-354 1/15/1889 .125 ac (20 rods)
- ⑦ Nicholas Mullett 53-355 1/15/1889 .032 ac (10 rods)
- ⑧ Adam Lowe 55-2 3/11/1890 .26 ac (43 rods)

T-8, R-6, Sec. 22
MECHANIC TWP.
SCALE: 1" = 200'

LET IT BE KNOWN, THIS MAP HAS BEEN PREPARED AS A REFERENCE GUIDE TO PROPERTY OWNERSHIP. WE BELIEVE THIS INFORMATION TO BE CORRECT AND CURRENT; HOWEVER, IT IS NOT INTENDED FOR ANY LEGAL USE, WHETHER IT BE IN SALES, TRANSFERS, TRADES, LEASES OF ANY TYPE, ETC., AND DO NOT ACCEPT RESPONSIBILITY FOR ERRORS OF ANY NATURE OR OMISSIONS CONTAINED HEREIN.

MIC-288