


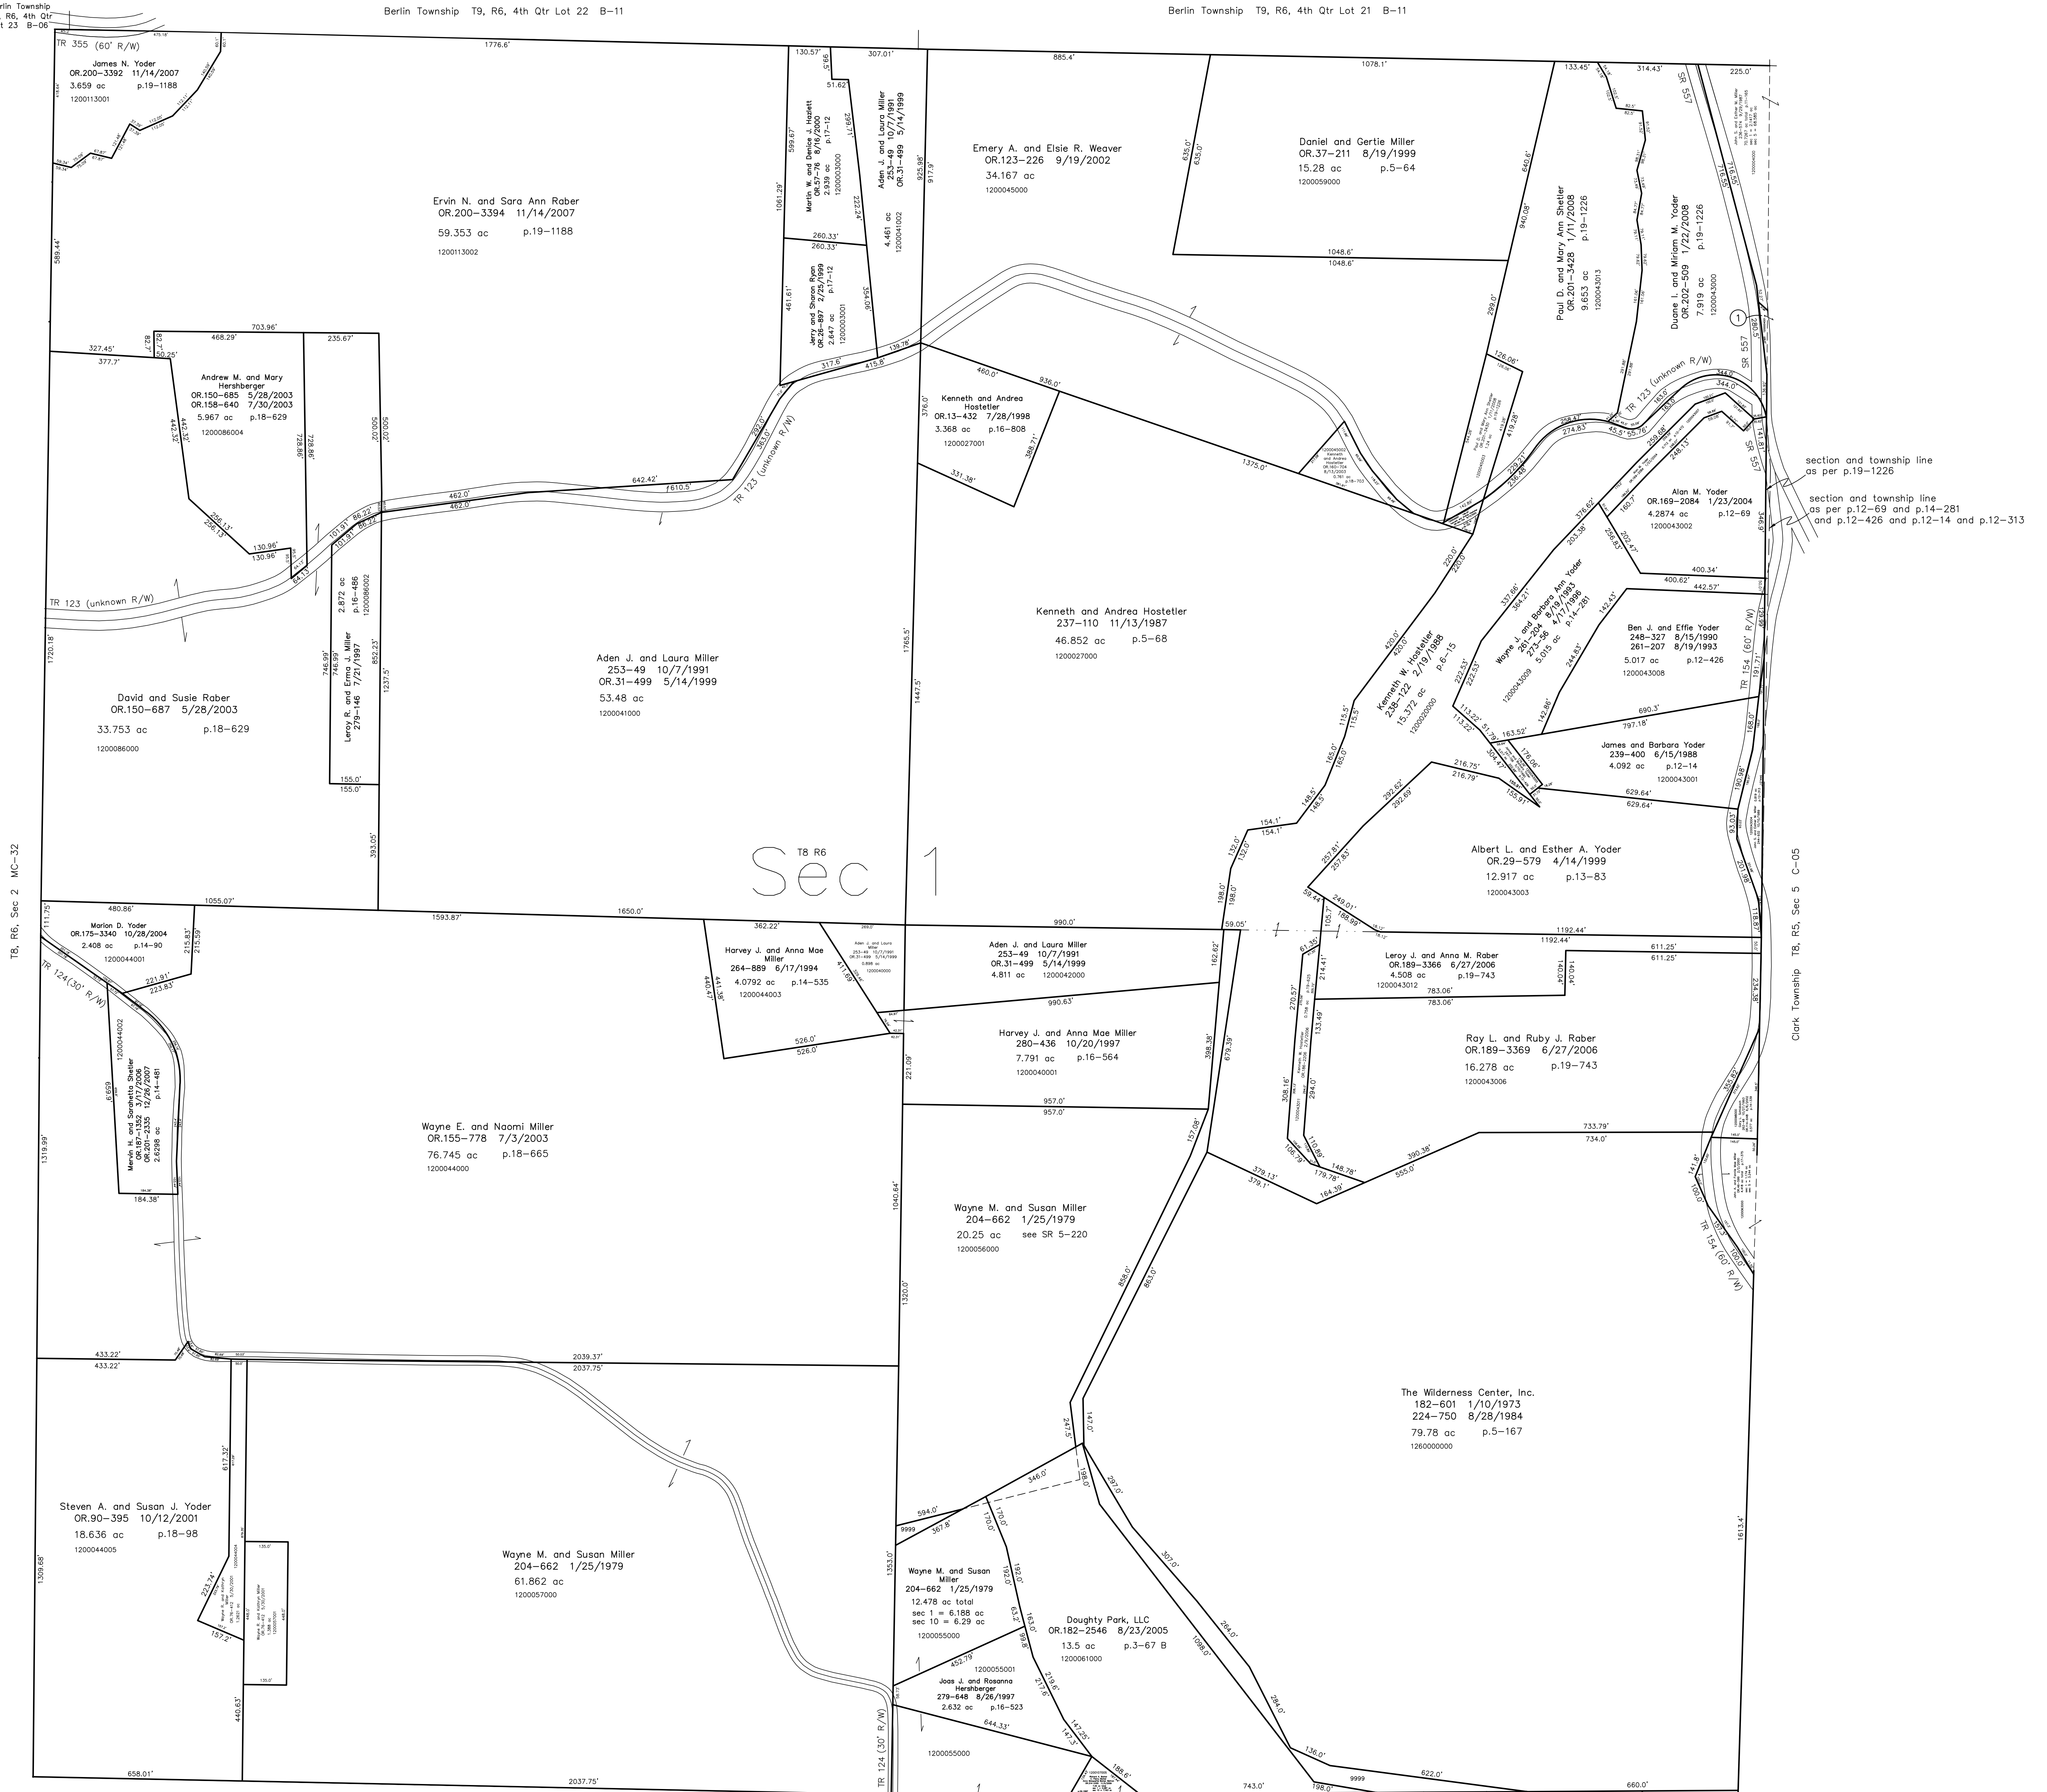


T8, R6, Sec 2 MC-32

Clerk Township T8, R5, Sec 5 C-05

T8, R6, Sec 10 MC-36

1200004001 ① Dora A. (Yoder) and Eli J. Miller
280-372 10/14/1997
OR.161-120 8/19/2003
OR.163-2078 1/23/2004
0.0724 ac p.10-774

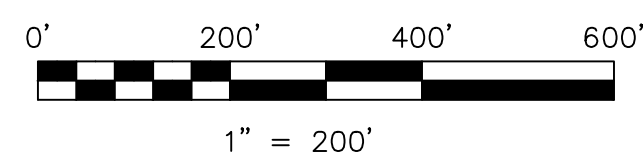

LET IT BE KNOWN, THIS MAP HAS BEEN PREPARED AS A REFERENCE GUIDE TO PROPERTY OWNERSHIP. WE BELIEVE THIS INFORMATION TO BE CORRECT AND CURRENT, HOWEVER IT IS NOT INTENDED FOR ANY LEGAL USE, WHETHER IT BE IN SALES, TRANSFERS, TRADES, LEASES OF ANY TYPE, ETC., AND DO NOT ACCEPT RESPONSIBILITY FOR ERRORS OF ANY NATURE OR OMISSIONS CONTAINED HEREIN.

new survey required
for next transfer

Last Revision: 11/5/2009

T-8, R-6, Sec.1
Mechanic Twp.
Holmes County, Ohio

MC-37