



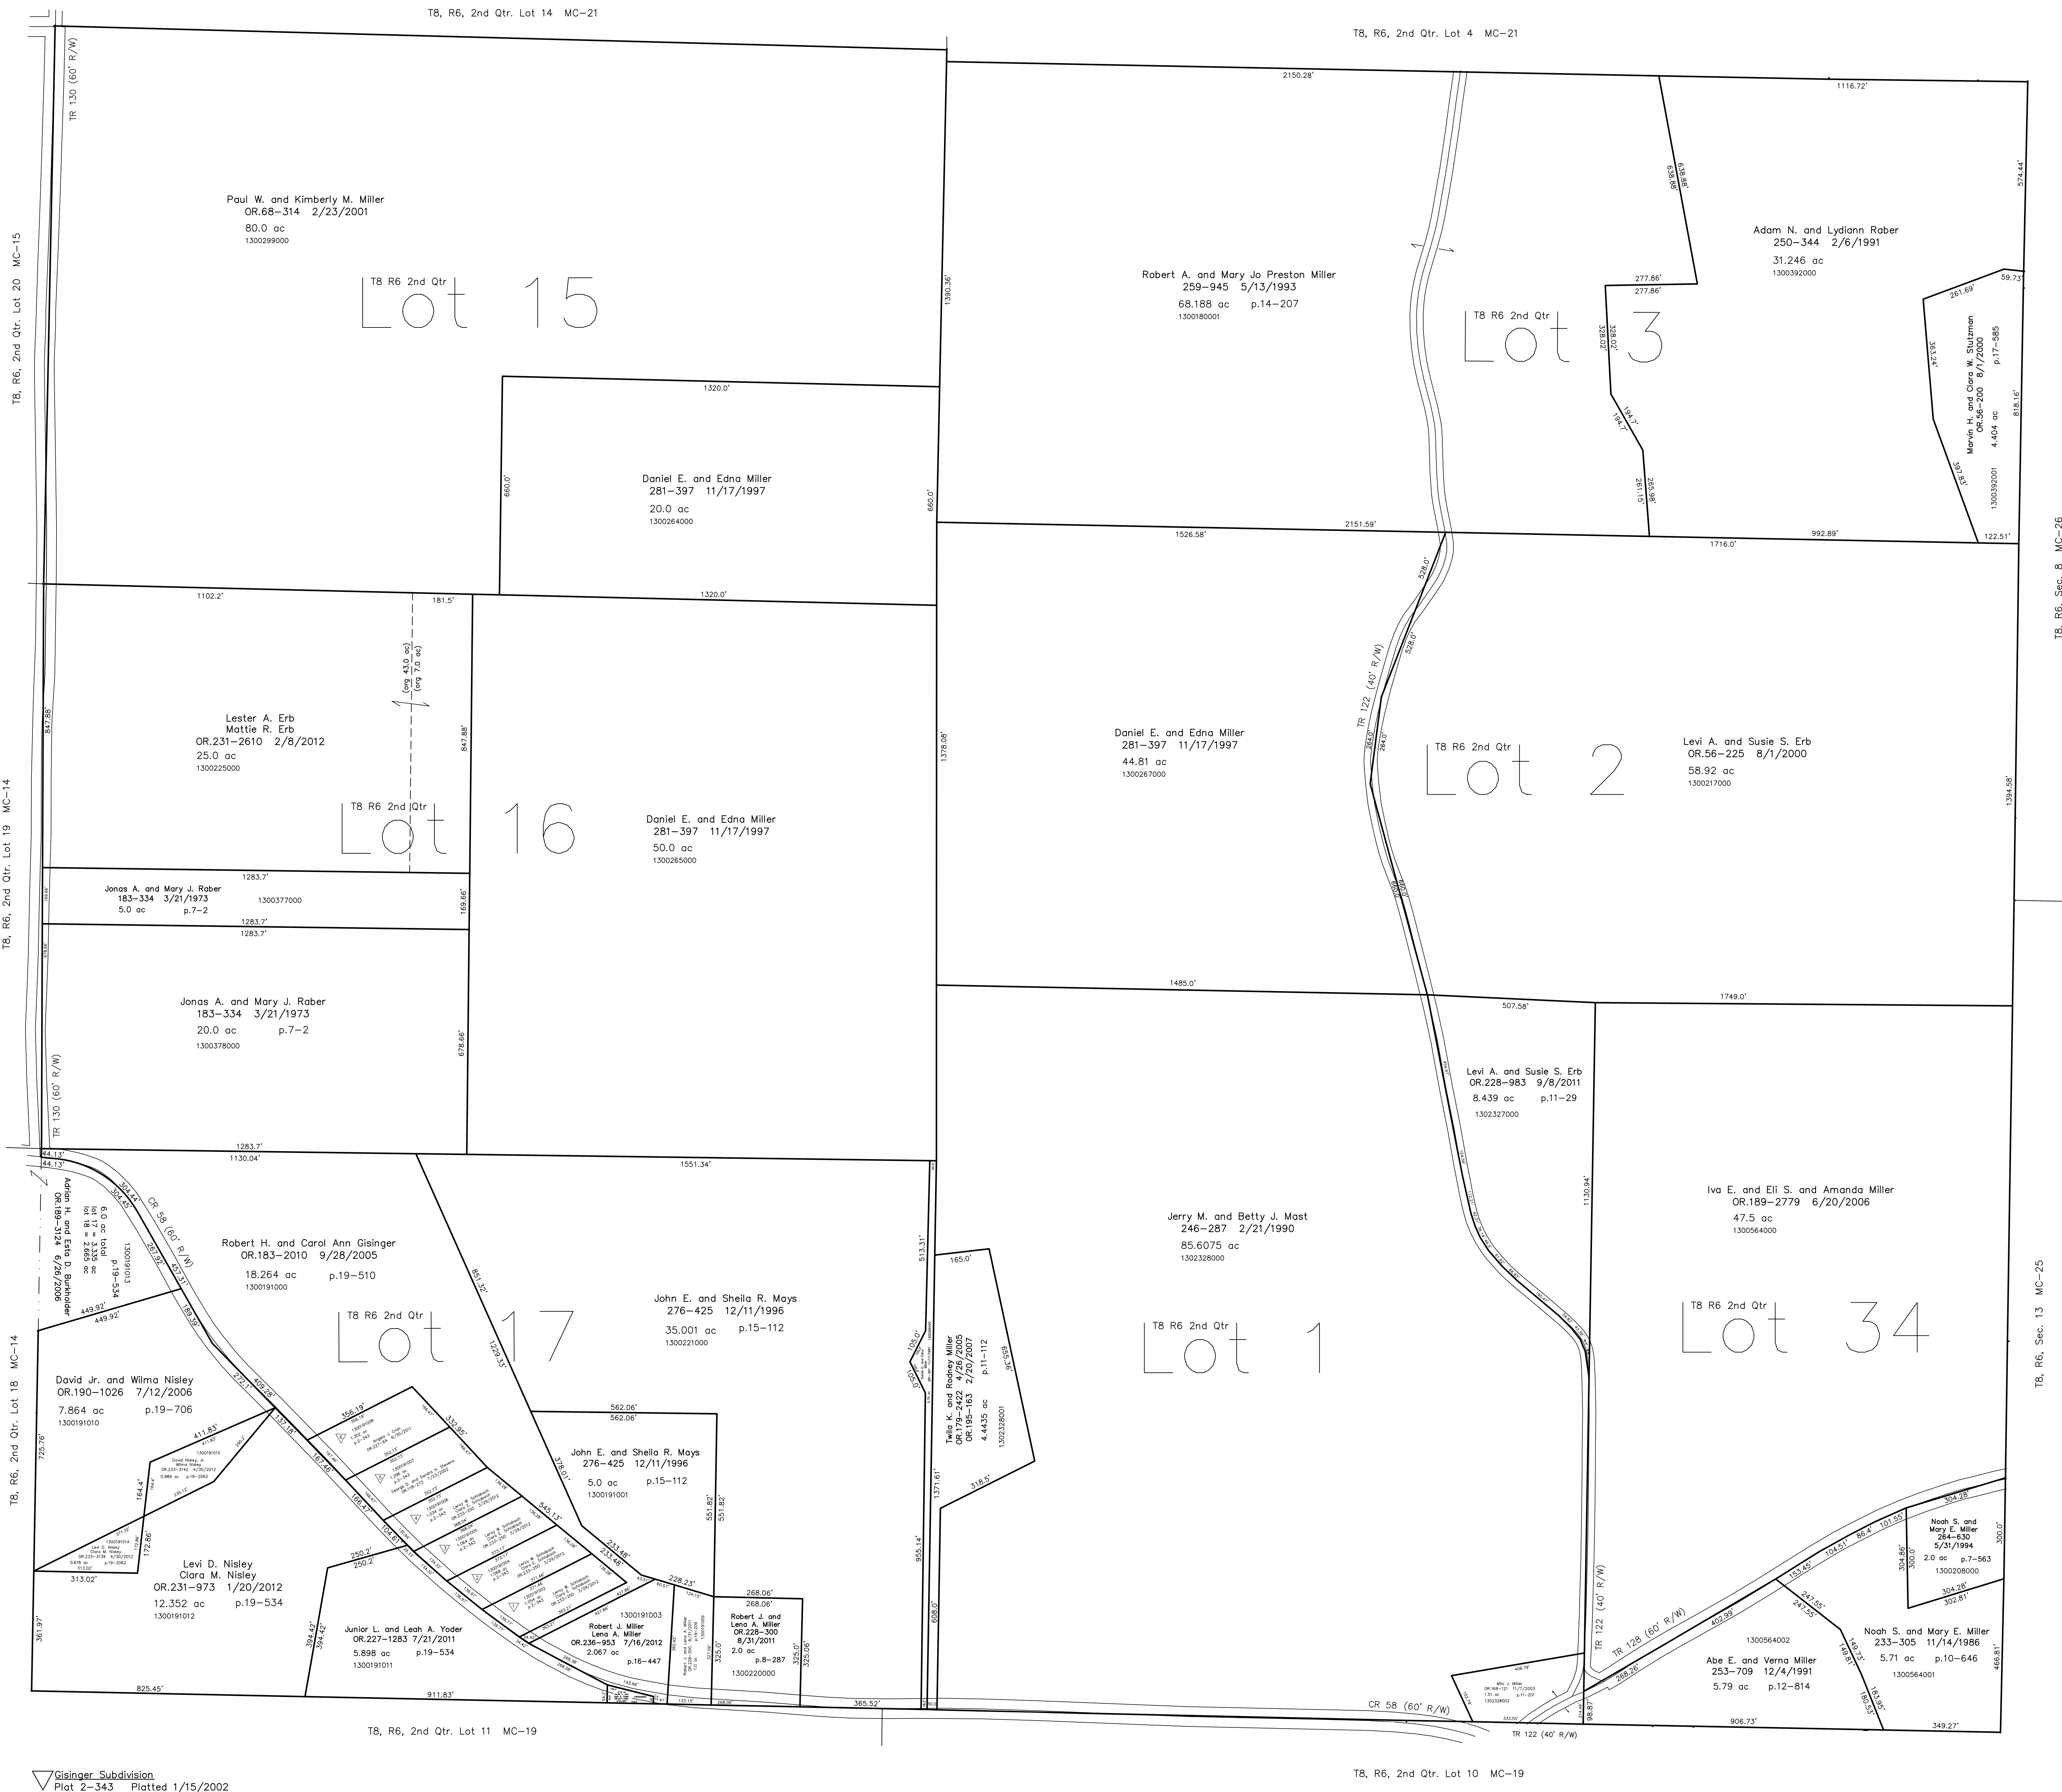

▽ Gisinger Subdivision
Plat 2-343 Platted 1/15/2002

T8, R6, 2nd Qtr. Lot 10 MC-19

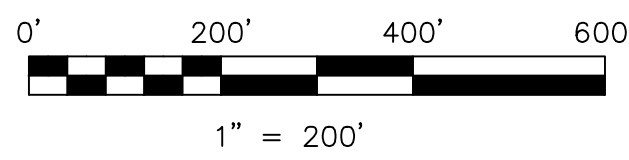

LET IT BE KNOWN, THIS MAP HAS BEEN PREPARED AS A REFERENCE GUIDE TO PROPERTY OWNERSHIP. WE BELIEVE THIS INFORMATION TO BE CORRECT AND CURRENT, HOWEVER IT IS NOT INTENDED FOR ANY LEGAL USE, WHETHER IT BE IN SALES, TRANSFERS, TRADES, LEASES OF ANY TYPE, ETC., AND DO NOT ACCEPT RESPONSIBILITY FOR ERRORS OF ANY NATURE OR OMISSIONS CONTAINED HEREIN.

⊙ new survey required
for next transfer

Last Revision: 7/16/2012

T-8, R-6, 2nd.Qtr.
Lots 1,2,3,15,16,17,34
Mechanic Twp.
Holmes County, Ohio

MC-20

