



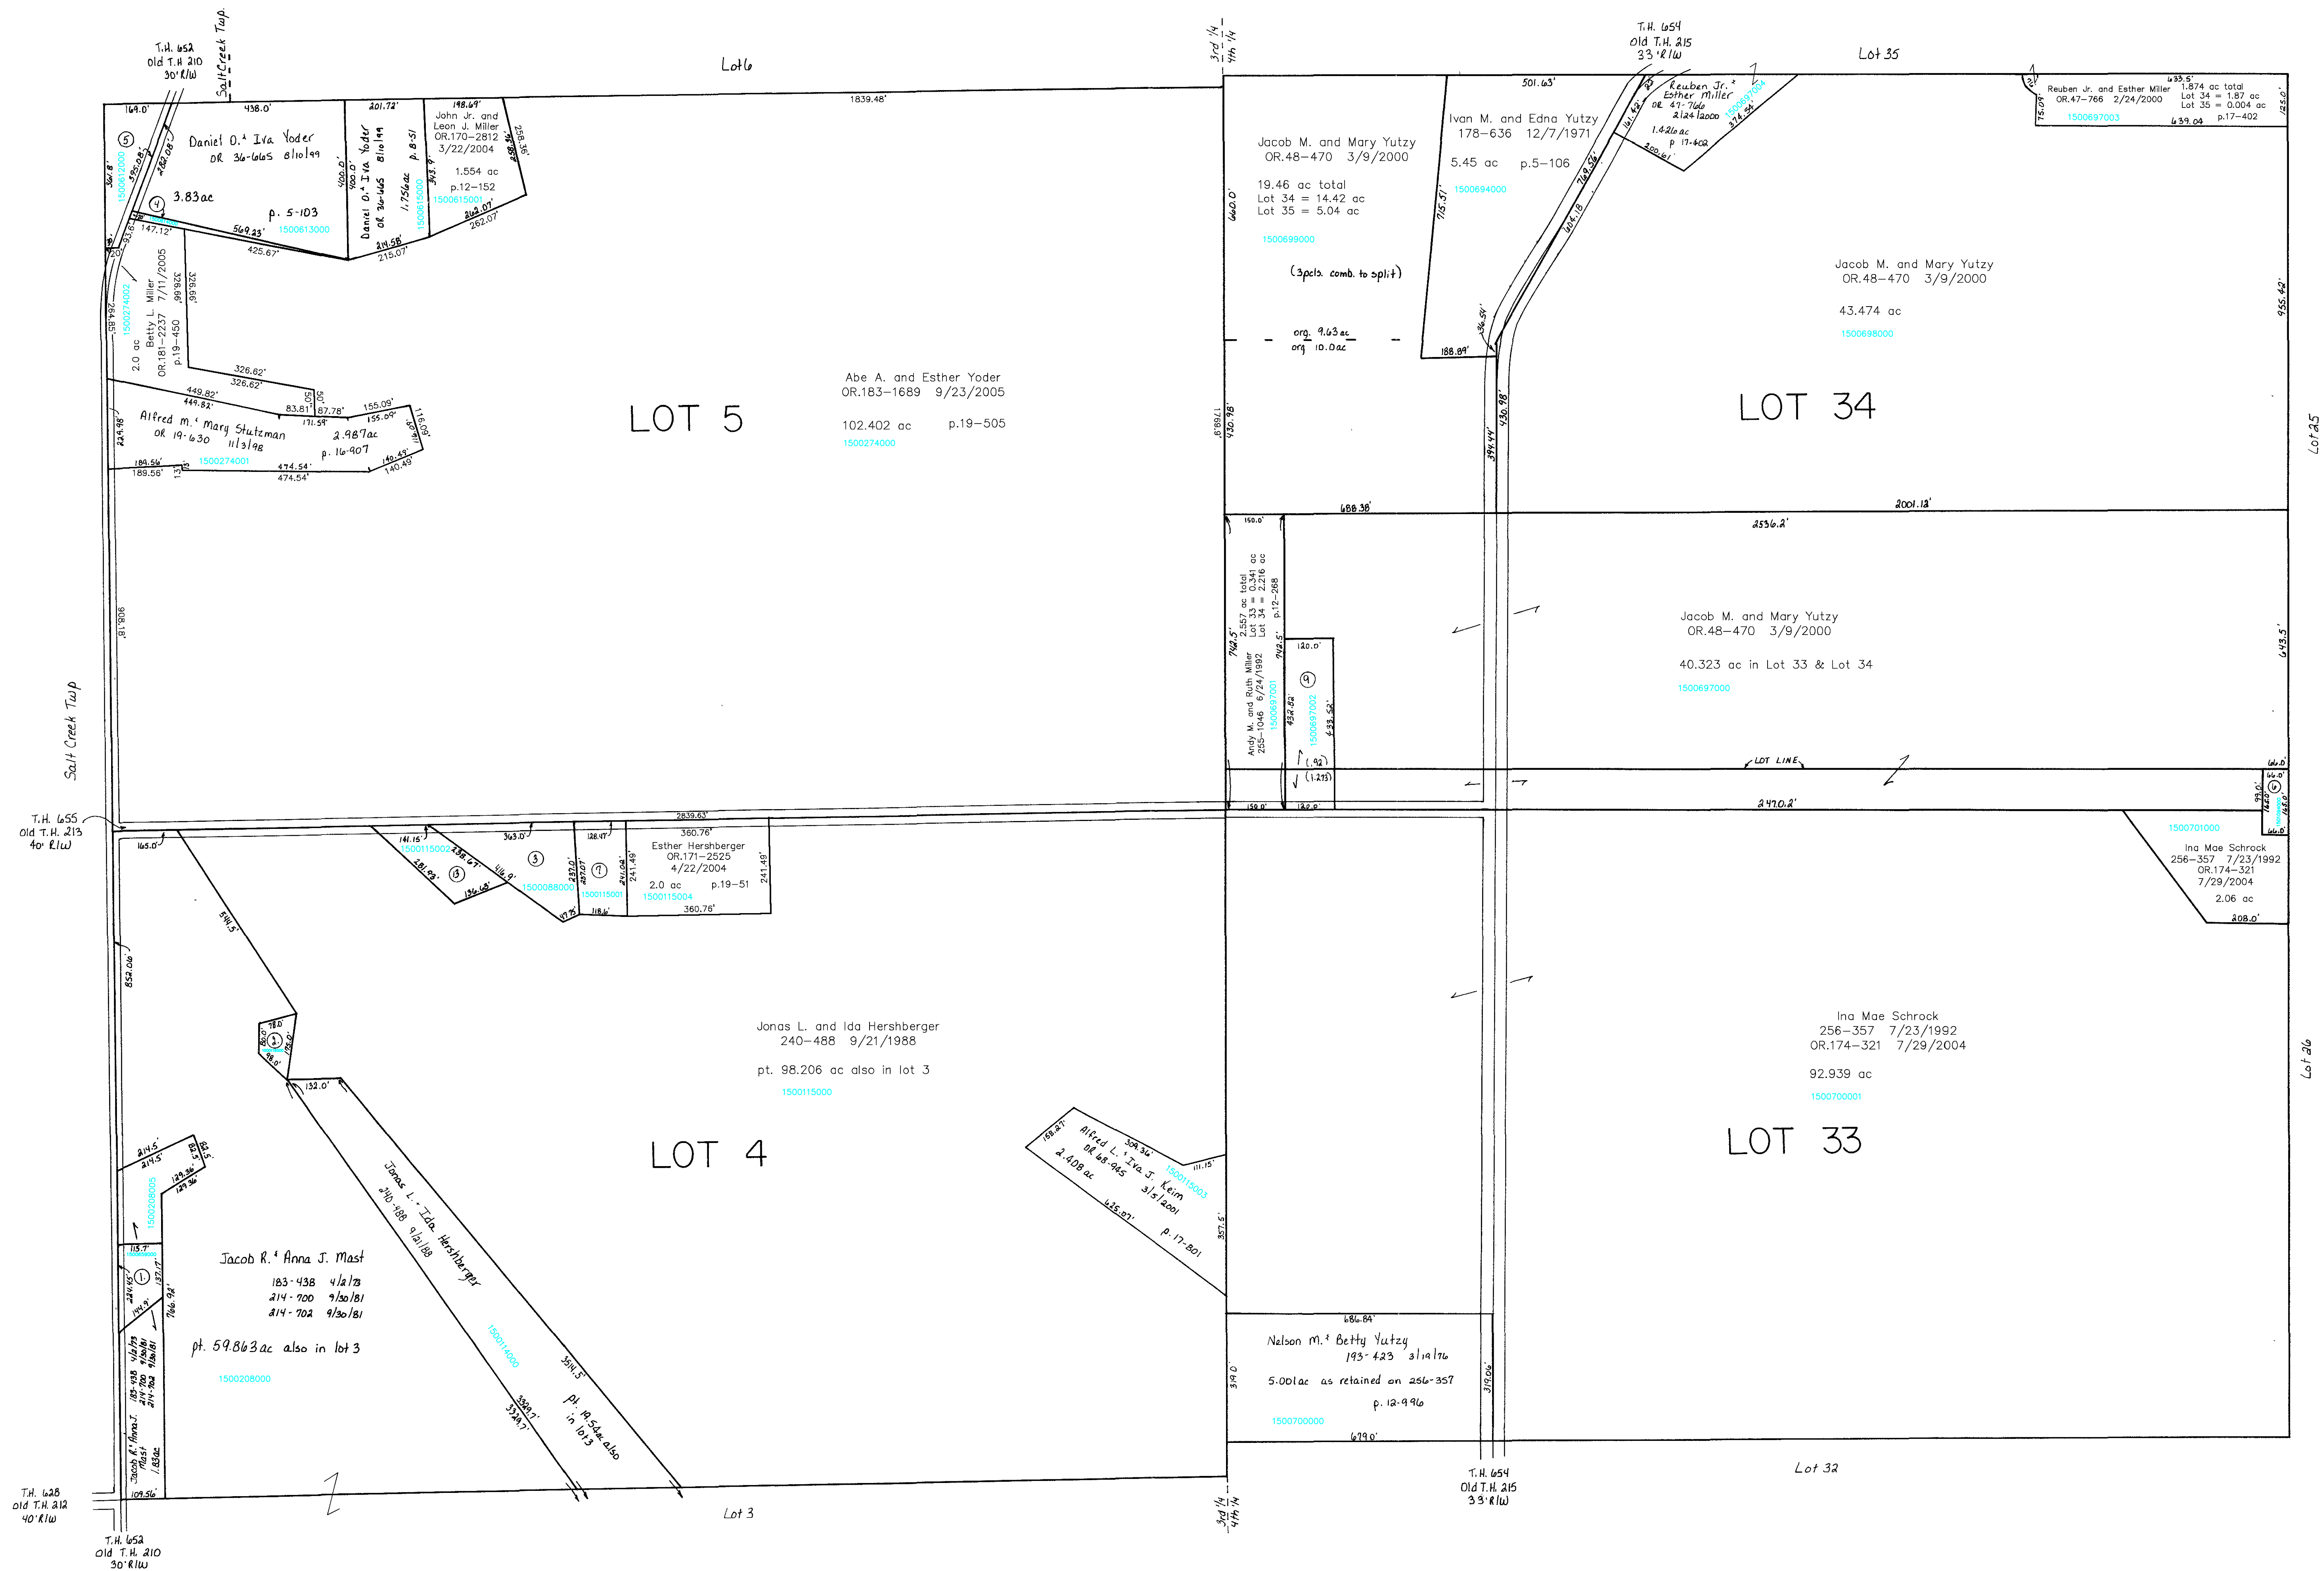

- 1500659000 ① YODER LIZZIE J. AND KATIE J.
OR.0136-891 1/29/2003
0.48 ac p.3-47
- 1500116000 ② HERSHBERGER JONAS L. AND IDA
240-488 9/21/1988
0.2 ac
- 1500088000 ③ HERSHBERGER ESTHER
209-707 6/18/1980
233-755 12/22/1986
1186 ac p.8-613
- 1500614000 ④ YODER DANIEL D. AND IVA
OR.0035-665 8/10/1999
0.128 ac p.8-51
- 1500612000 ⑤ WEAVER ANDY J. AND LENA
279-888 9/11/1997
0.83 ac p.5-103
- 1501094000 ⑥ RAMAGE JAMES, LAST KNOWN OWNER
D.V.26-245 1864
0.25 ac
- 1500115001 ⑦ HERSHBERGER ESTHER
239-498 6/27/1988
0.677 ac p.12-21
- ⑧ Not used
- 1500697002 ⑨ MILLER ANDY M. AND RUTH
OR.0037-370 8/23/1999
1.193 ac p.17-213
- ⑩ Not used
- ⑪ Not used
- ⑫ Not used
- 1500115002 ⑬ HERSHBERGER ESTHER
266-679 11/10/1994
0.64 ac p.14-648

Last Revision: 9/23/2005

T-10, R-5,
3rd. Qtr. lots 4, 5
4th. Qtr. lots 33, 34
PAINT TWP.
SCALE : 1" = 200'

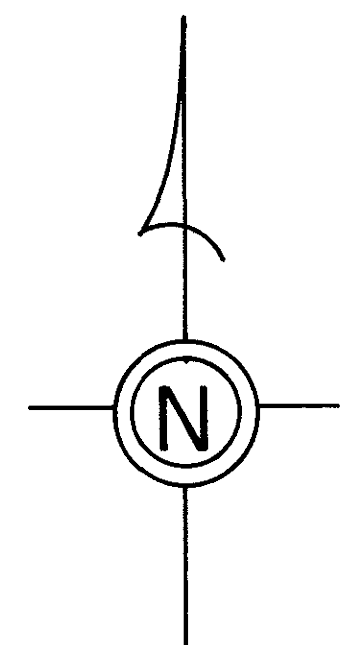

LET IT BE KNOWN, THIS MAP HAS BEEN PREPARED AS A REFERENCE GUIDE TO PROPERTY OWNERSHIP, AND CURRENT, HOWEVER, IT IS NOT INTENDED FOR ANY LEGAL USE, WHETHER IT BE IN SALES, TRANSFERS, TRADES, LEASES OF ANY TYPE, ETC., AND DO NOT ACCEPT RESPONSIBILITY FOR ERRORS OF ANY NATURE OR OMISSIONS CONTAINED HEREIN.