



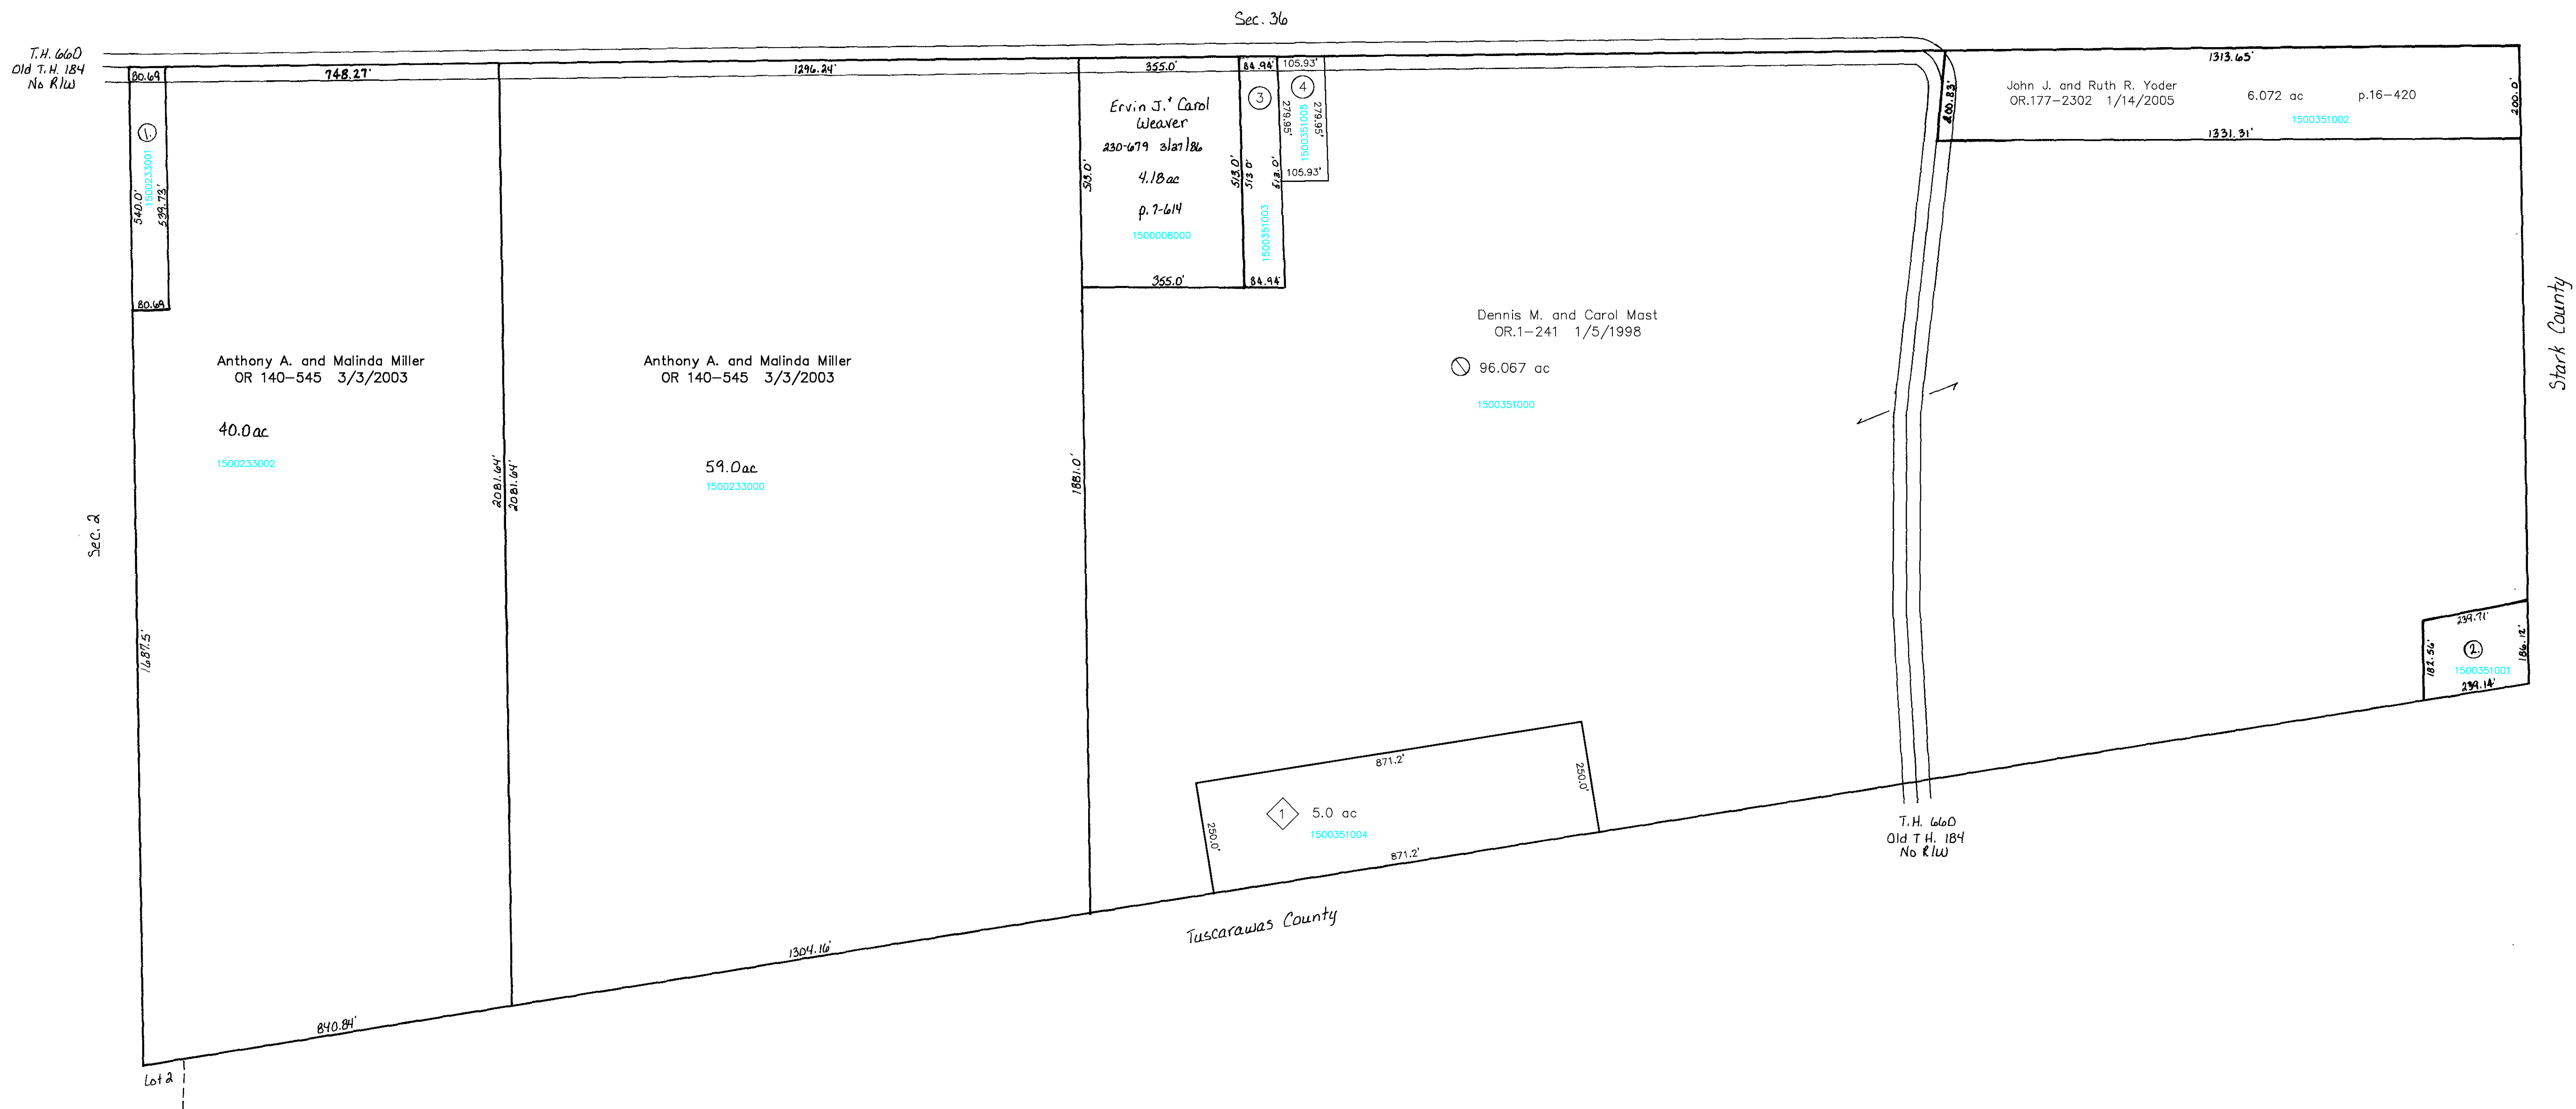

- 1500233001 ① MILLER RAY J. AND JACOB J.J.
OR 0049-566 3/29/2000
1.0 ac p. 14-697
- 1500351001 ② MILLER JOHN W. AND FANNIE E.
267-591 2/15/1995
1.0 ac p. 14-731
- 1500351003 ③ Lester E. Weaver
OR 191-2082 9/12/2006
1.0 ac p. 16-497
- 1500351005 ④ Lester E. Weaver
OR 191-2078 9/12/2006
0.681 ac p. 19-800
- ⑤ Vern Subdivision
Plat 19-301 Plotted 2/3/2005
- 1500351004 ⑥ Vernon L. and Rachel D. Schlabach
OR 179-3227 3/22/2005
5.0 ac p. 19-301

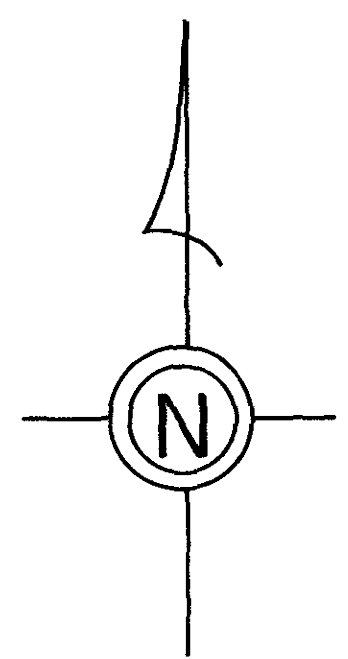

Last Revision: 9/12/2006

T-14, R-11, Sec. 1
PAINT TWP.

SCALE: 1"= 200'

LET IT BE KNOWN, THIS MAP HAS BEEN PREPARED AS A REFERENCE GUIDE TO PROPERTY OWNERSHIP. WE BELIEVE THIS INFORMATION TO BE CORRECT AND CURRENT, HOWEVER, IT IS NOT INTENDED FOR ANY LEGAL USE, WHETHER IT BE IN SALES, TRANSFERS, TRADES, LEASES OR ANY TYPE, ETC., AND DO NOT ACCEPT RESPONSIBILITY FOR ERRORS OF ANY NATURE OR OMISSIONS CONTAINED HEREIN.

P-31