



- 1500233001 ① Ray J. and Jacob J.J. Miller
OR.49-566 3/29/2000
1.0 ac p.14-697
- 1500351001 ② John W. and Fannie E. Miller
267-591 2/15/1995
1.0 ac p.14-731
- 1500351003 ③ Lester E. Weaver
OR.191-2082 9/12/2006
1.0 ac p.16-487
- 1500351005 ④ Lester E. Weaver
OR.191-2078 9/12/2006
0.681 ac p.19-800

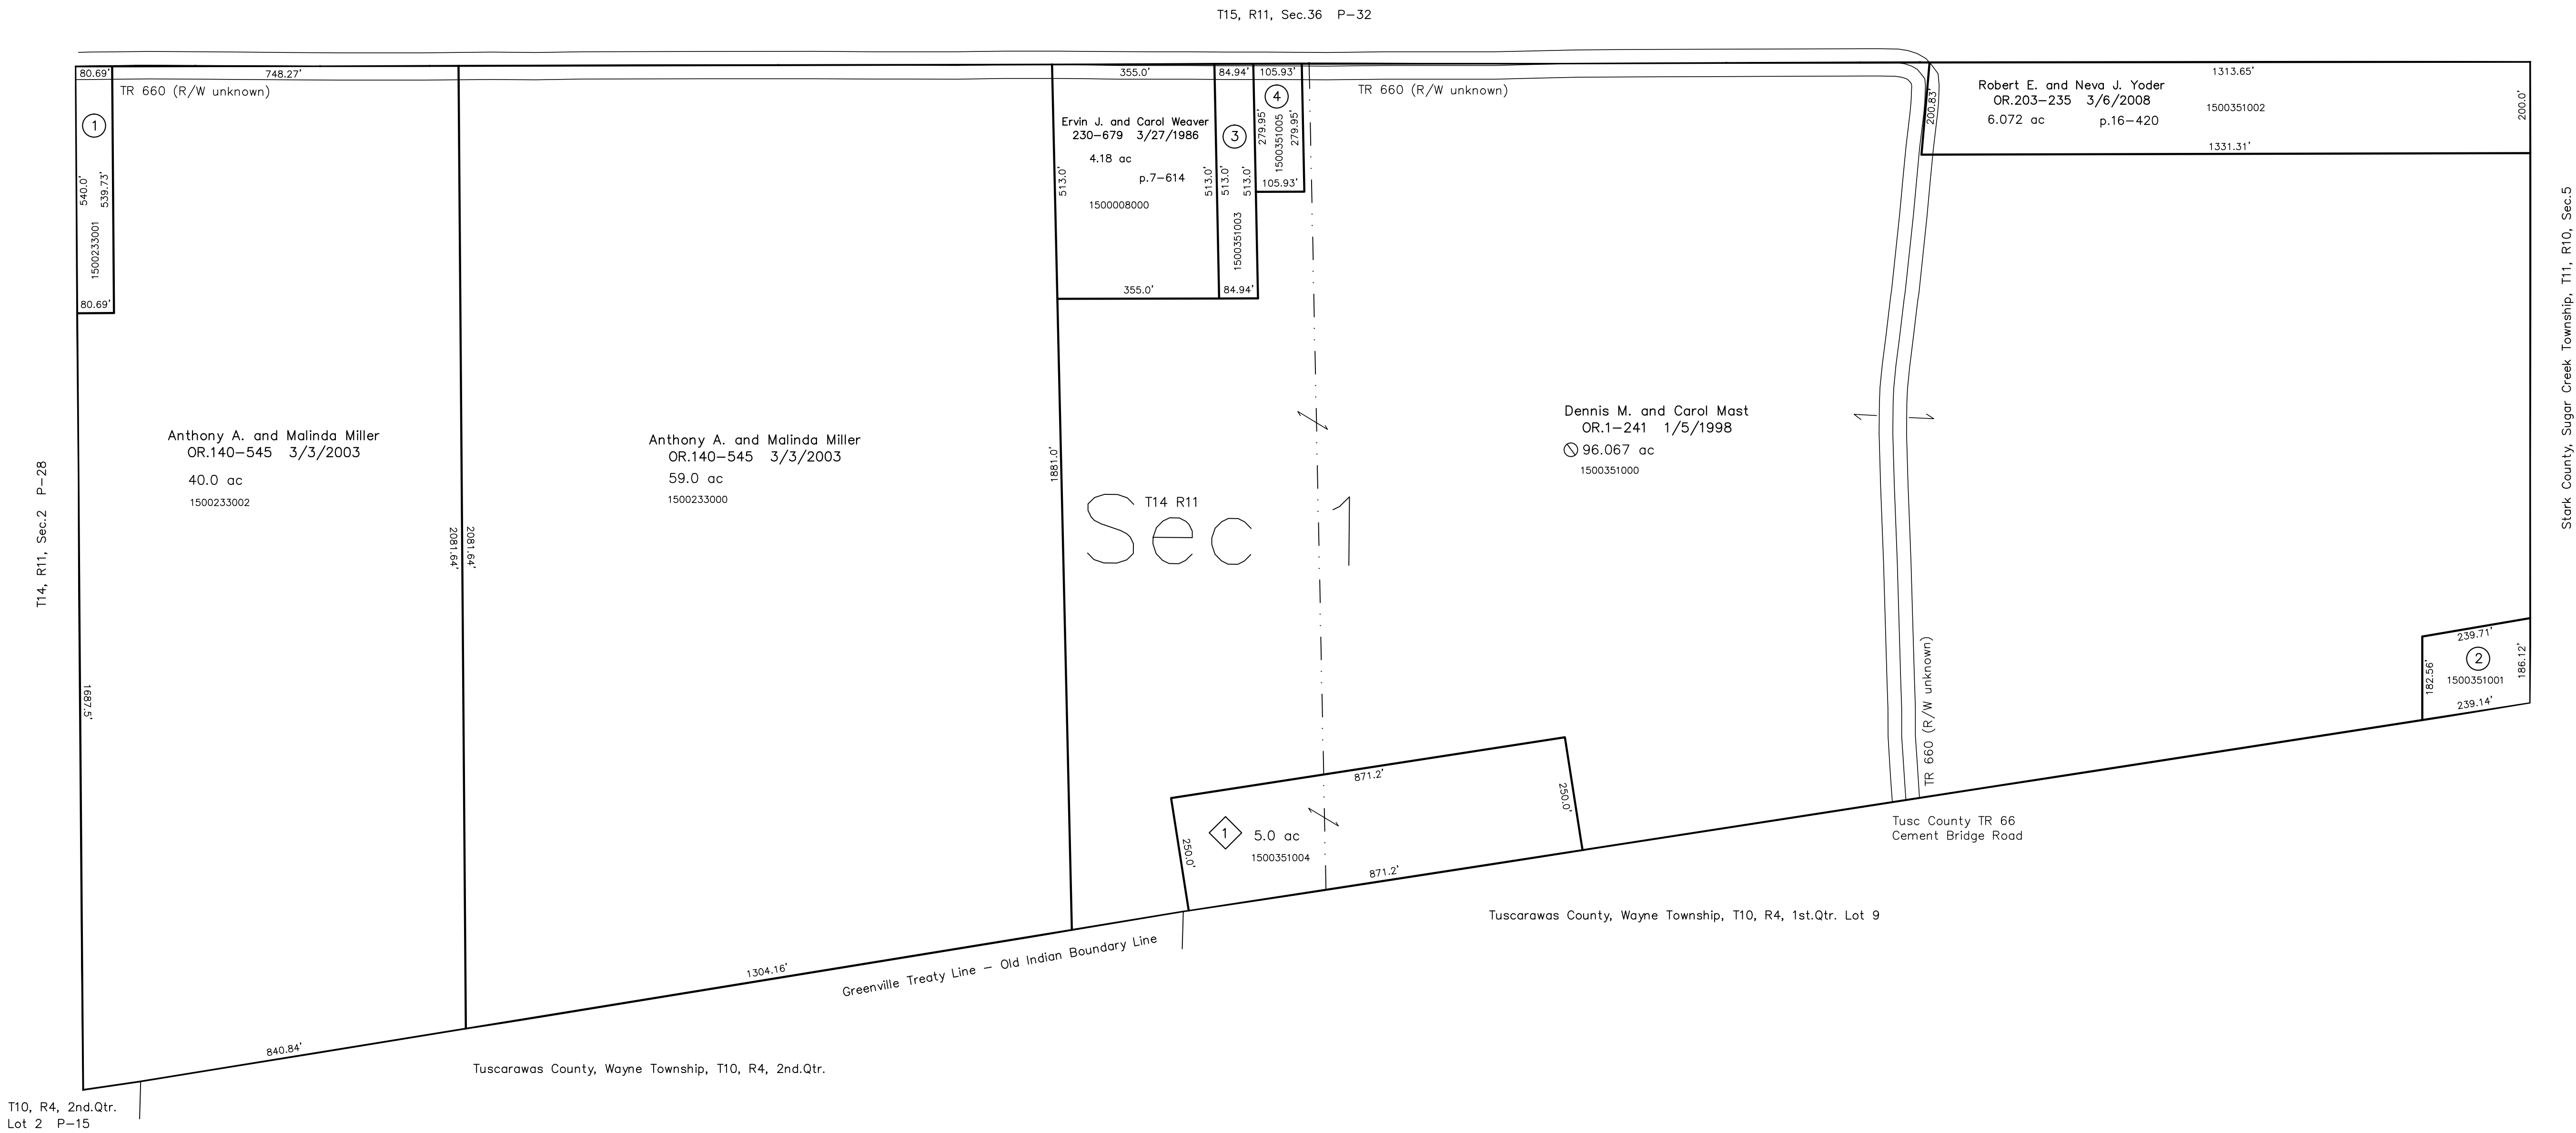

① Vern Subdivision
Plat 19-301 Platted 2/3/2005

1500351004 ① Vernon L. and Rachel D. Schlabbach
OR.178-3227 3/22/2005
5.0 ac p.19-301

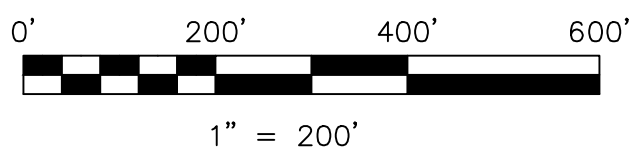

LET IT BE KNOWN, THIS MAP HAS BEEN PREPARED AS A REFERENCE
GUIDE TO PROPERTY OWNERSHIP. WE BELIEVE THIS INFORMATION TO
BE CORRECT AND CURRENT; HOWEVER IT IS NOT INTENDED FOR ANY
LEGAL USE, WHETHER IT BE IN SALES, TRANSFERS, TRADES, LEASES
OF ANY TYPE, ETC., AND DO NOT ACCEPT RESPONSIBILITY FOR
ERRORS OF ANY NATURE OR OMISSIONS CONTAINED HEREIN.

new survey required
for next transfer

Last Revision: 3/6/2008

T-14, R-11, Sec.1
Paint Twp.
Holmes County, Ohio

P-31

Stark County, Sugar Creek Township, T11, R10, Sec.5

5
1