


T10, R5, 4th. Qtr. Lot 21 P-06

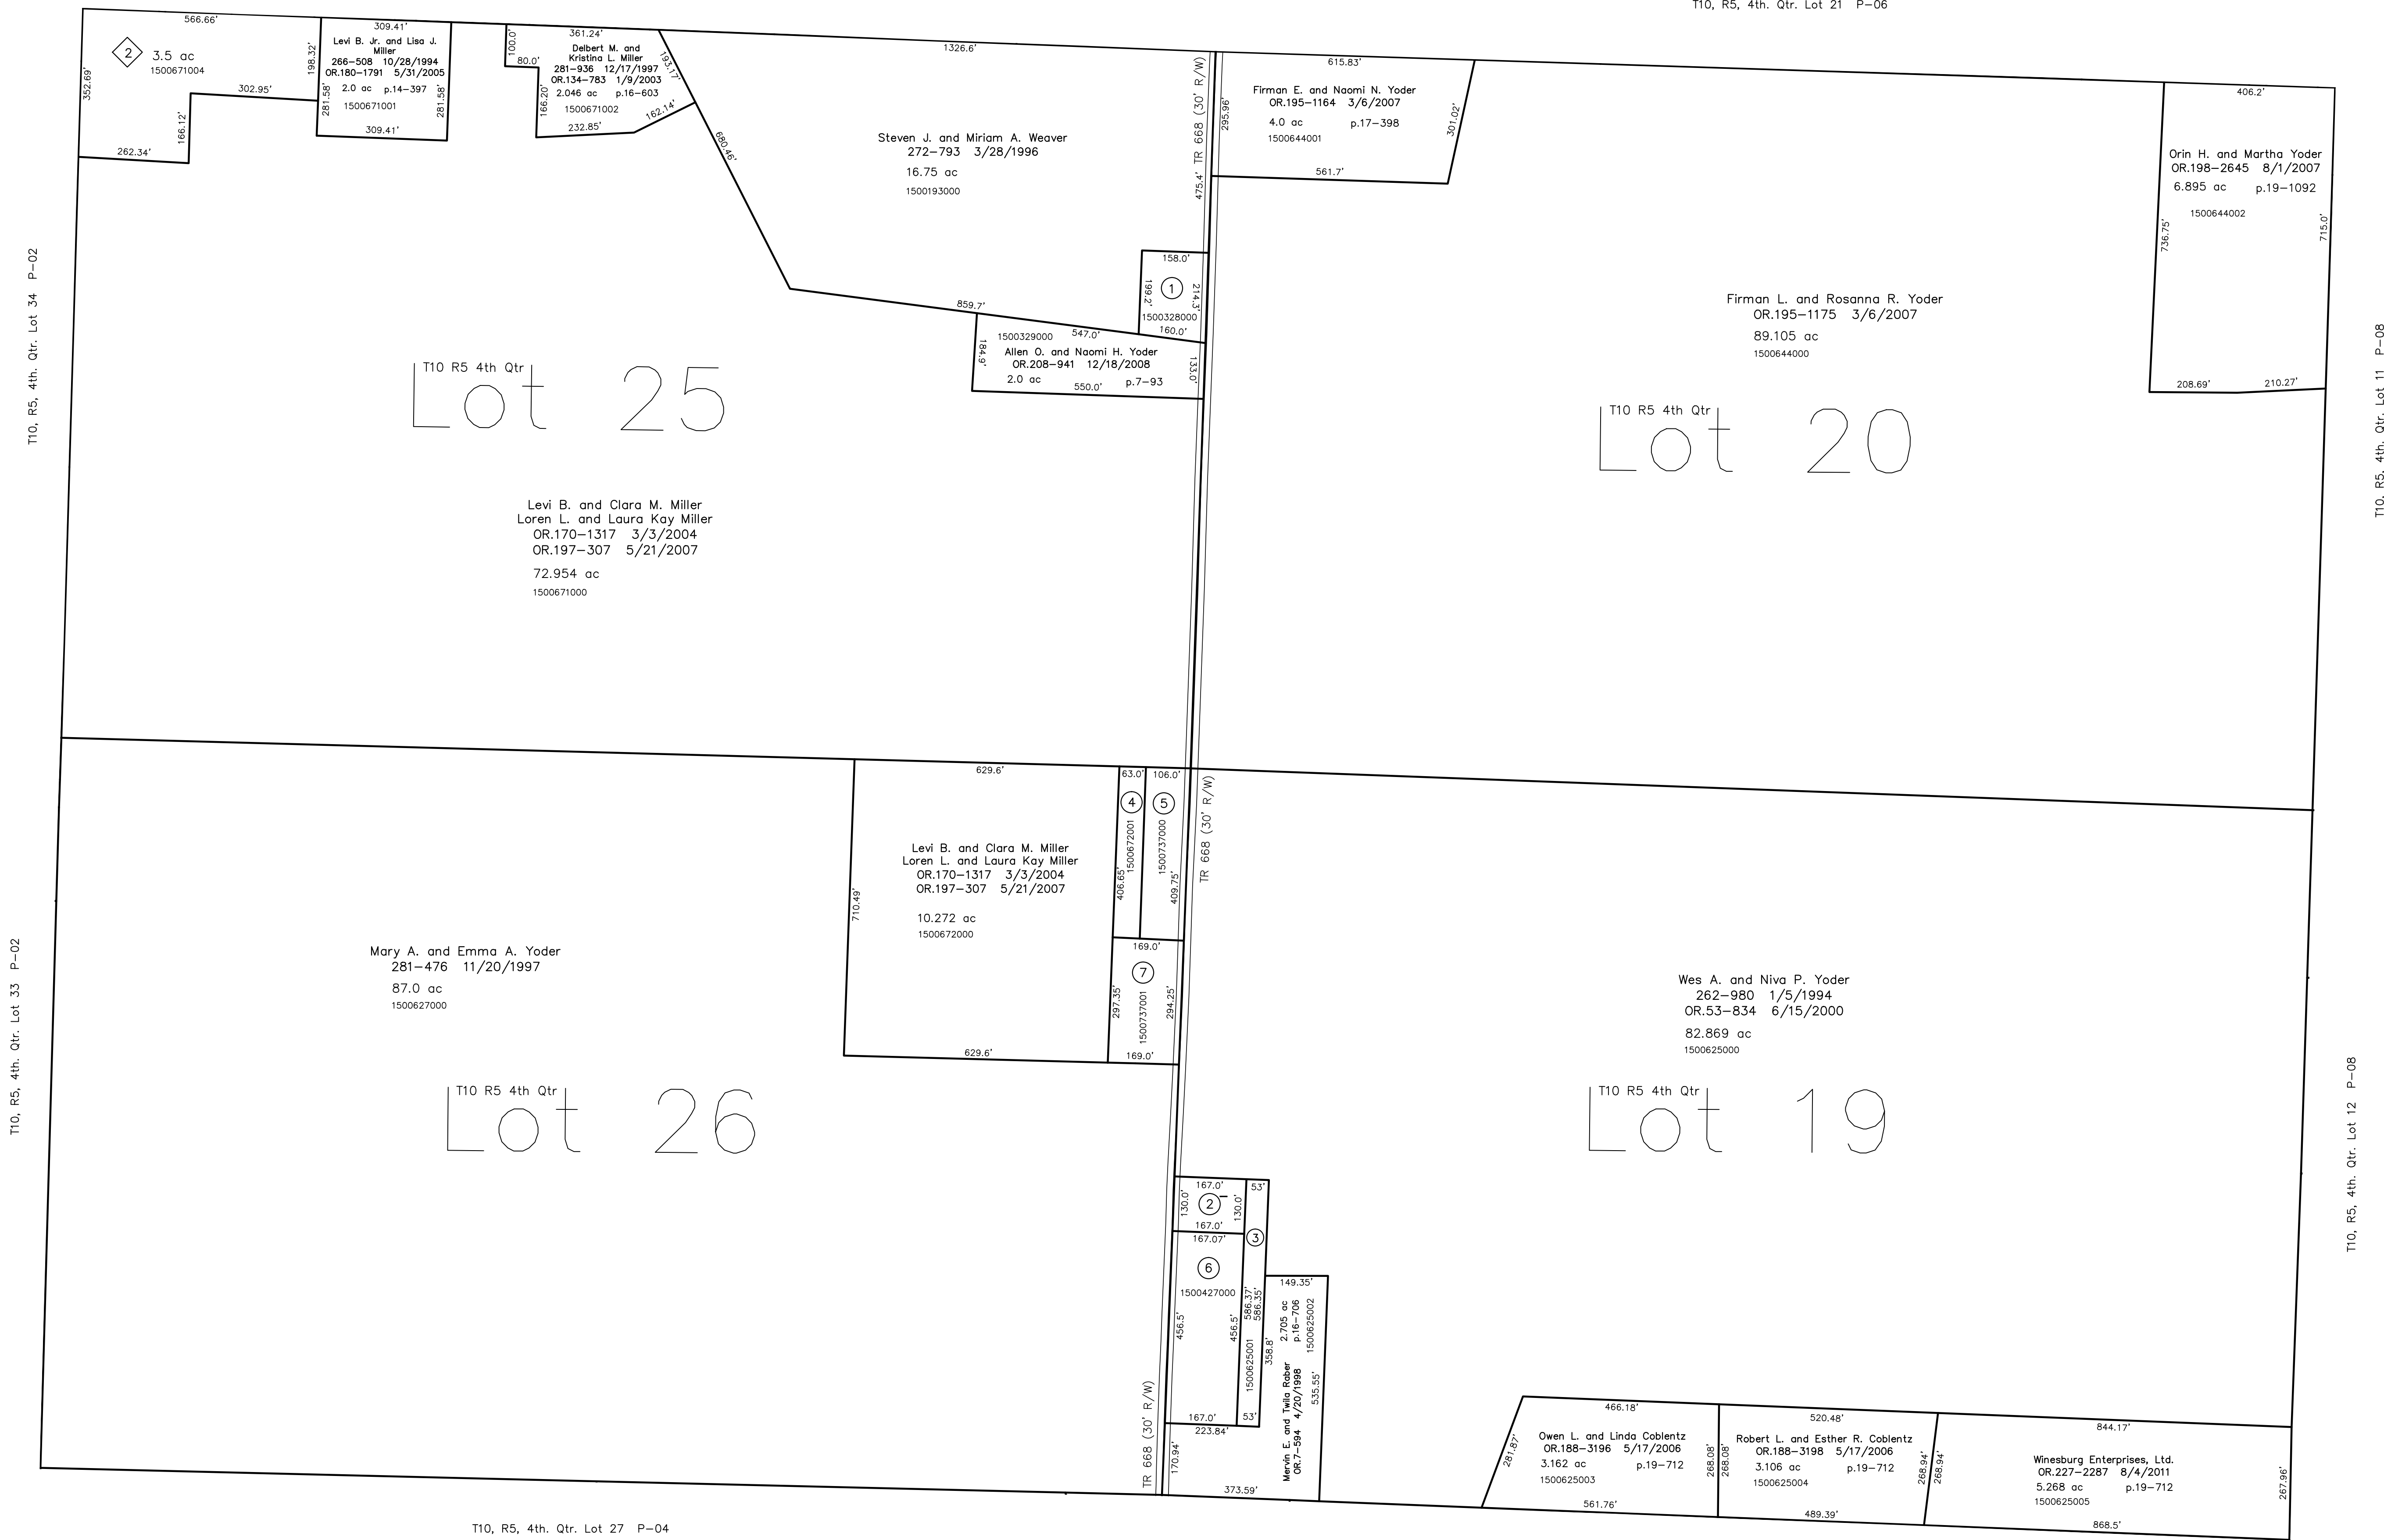

Miller's Wooded Acres Subdivision Replat
Plat 19-893 Platted 12/20/2006

1500671004 2 Loren L. and Laura Kay Miller
OR.195-2149 3/19/2007
3.5 ac p.19-893


T10, R5, 4th. Qtr. Lot 18 P-04

T10. R5. 4th. Qtr. Lot 11 P-08

T10, R5, 4th. Qtr. Lot 12 P-08

Last Revision: 8/4/2011

**T-10, R-5, 4th. Qtr.
Lots 19,20,25,26
Paint Twp.
Holmes County, Ohio**

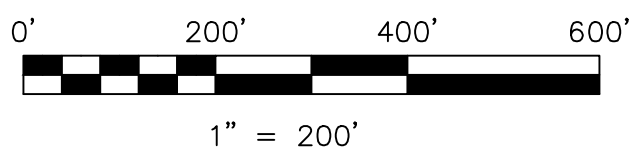

LET IT BE KNOWN, THIS MAP HAS BEEN PREPARED AS A REFERENCE GUIDE TO PROPERTY OWNERSHIP. WE BELIEVE THIS INFORMATION TO BE CORRECT AND CURRENT, HOWEVER IT IS NOT INTENDED FOR ANY LEGAL USE, WHETHER IT BE IN SALES, TRANSFERS, TRADES, LEASES OF ANY TYPE, ETC., AND DO NOT ACCEPT RESPONSIBILITY FOR ERRORS OF ANY NATURE OR OMISSIONS CONTAINED HEREIN.

☐ new survey required
for next transfer

P-05