



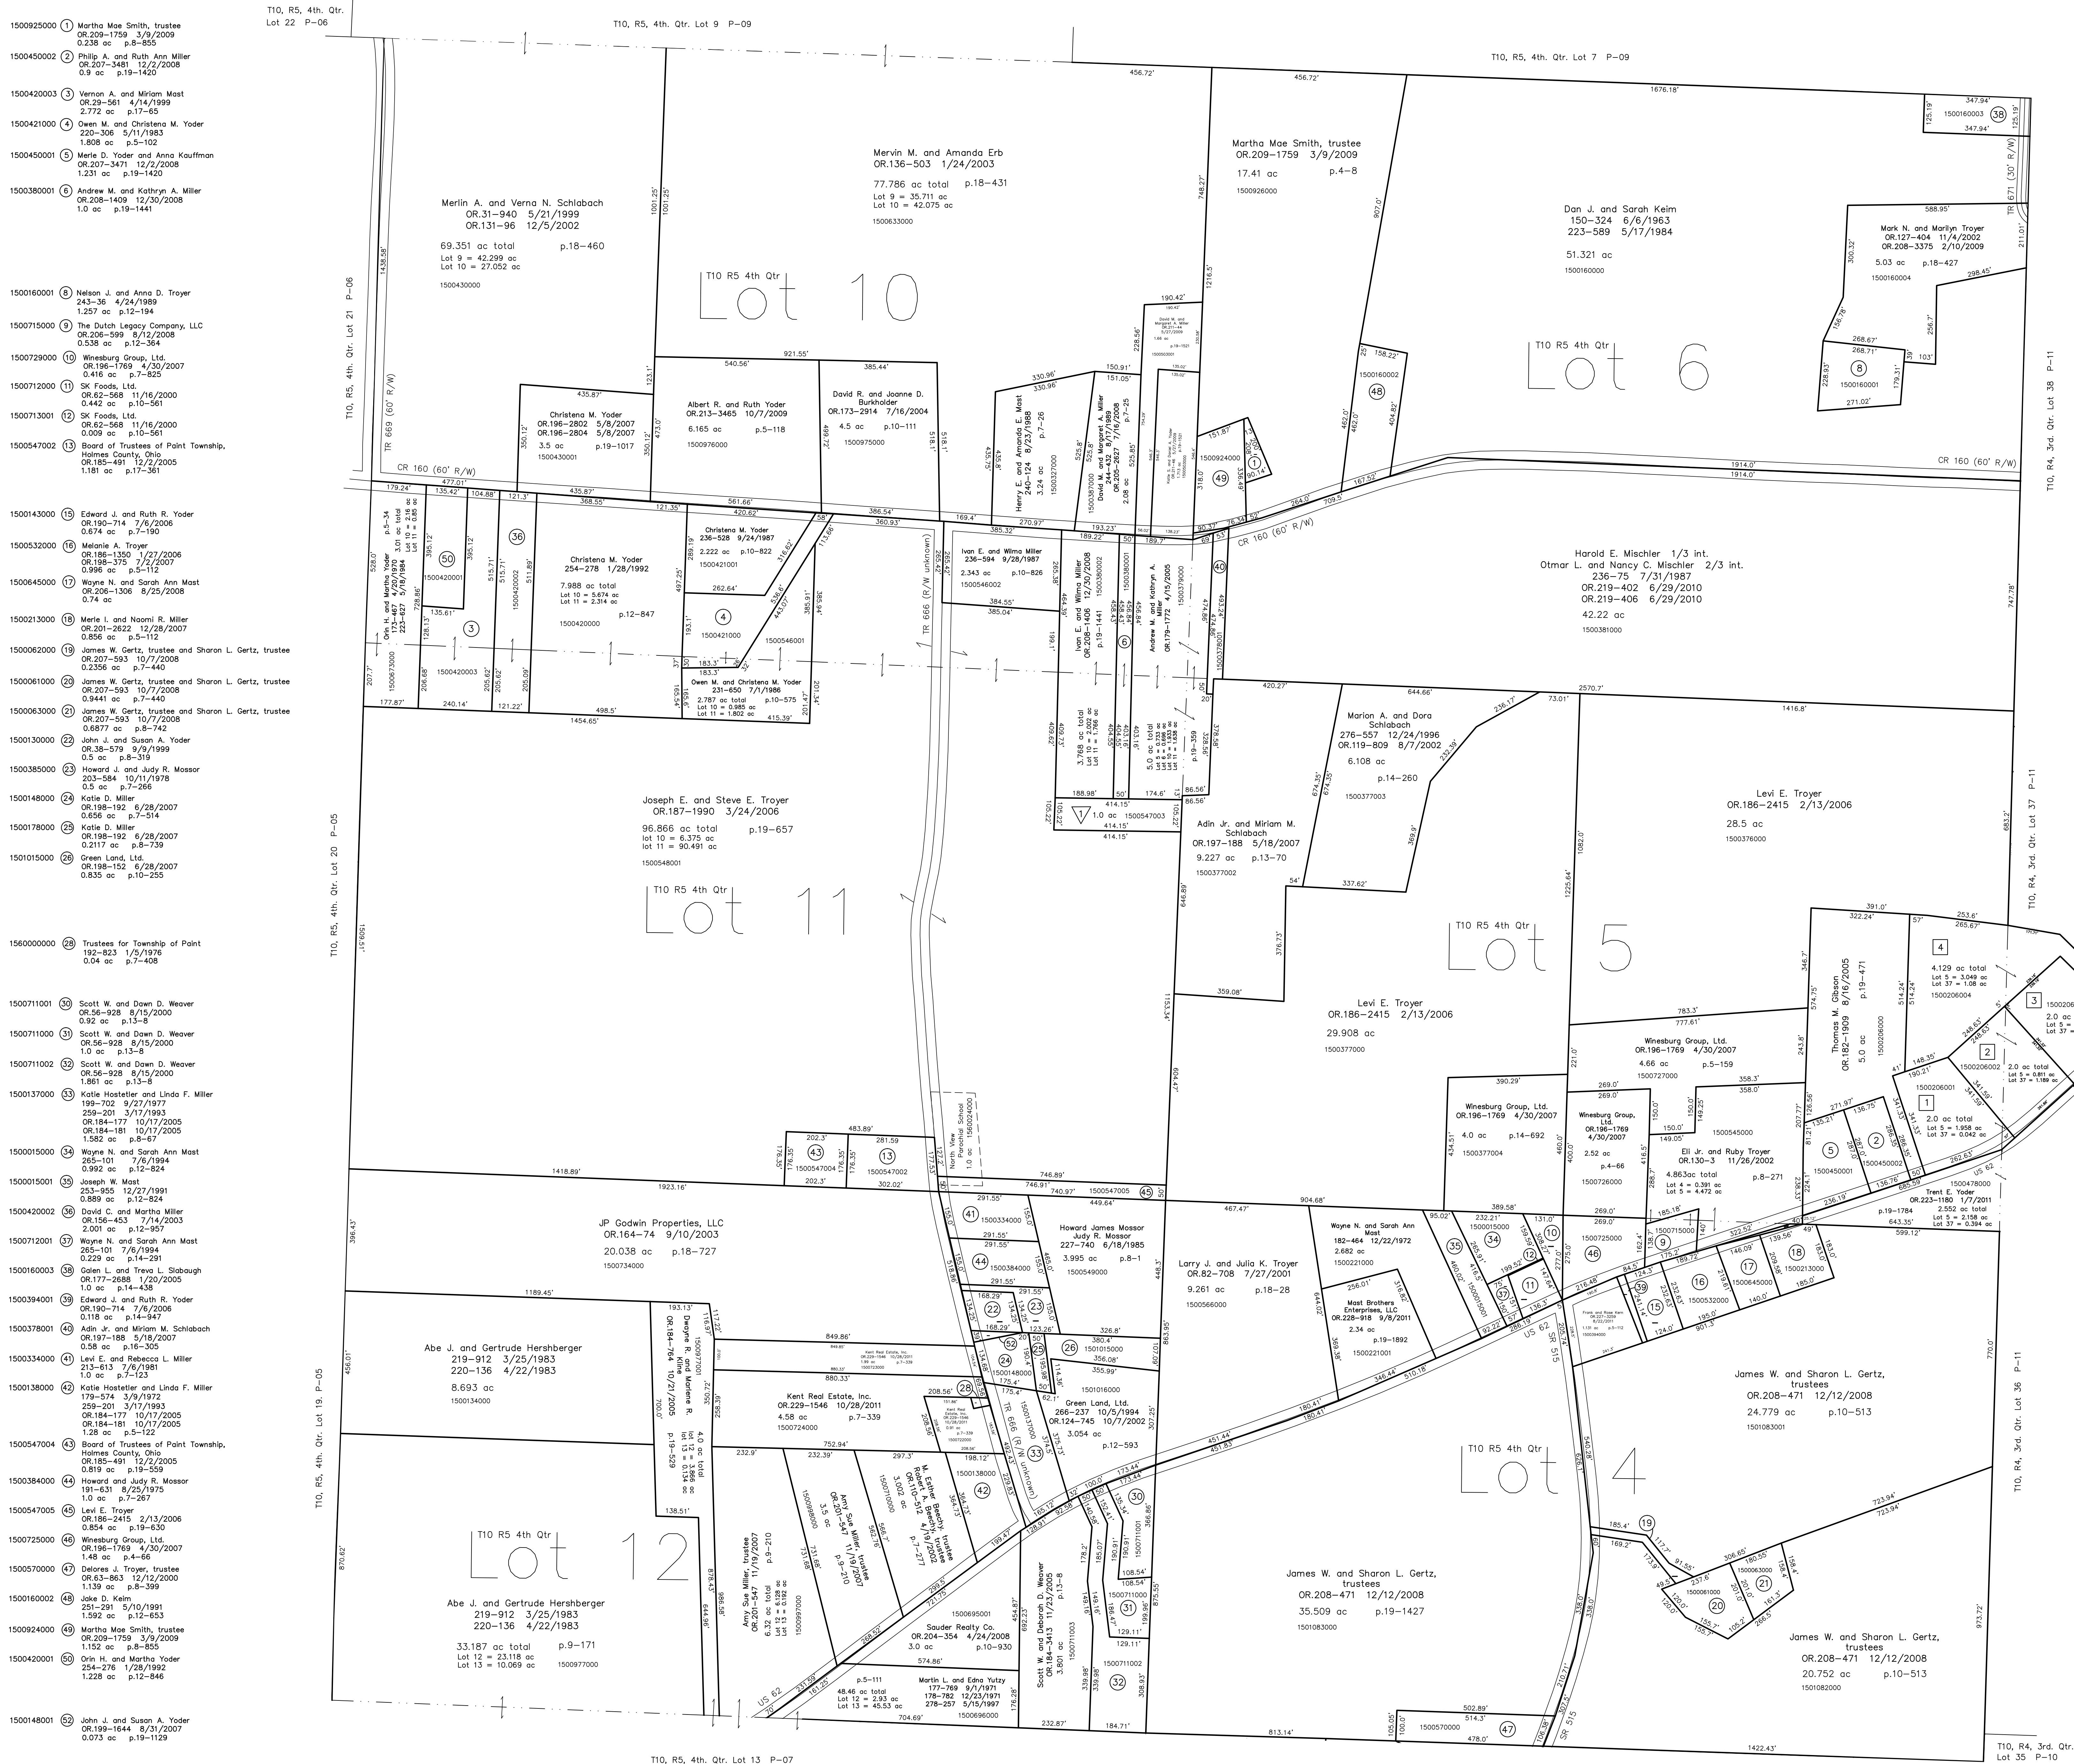

- Peabody-Kent**
Plat 18-96 Platted 10/11/2001
- Winesburg West Subdivision**
Plat 19-453 Platted 7/14/2005
- 1500260001 [1] Thomas M. Gibson
OR.182-1909 8/16/2005
2.0 ac p.19-453
- 1500260002 [2] Thomas M. Gibson
OR.182-1909 8/16/2005
2.0 ac p.19-453
- 1500260003 [3] Thomas M. Gibson
OR.182-1909 8/16/2005
2.0 ac p.19-453
- 1500260004 [4] Thomas M. Gibson
OR.182-1909 8/16/2005
4.12 ac p.19-453

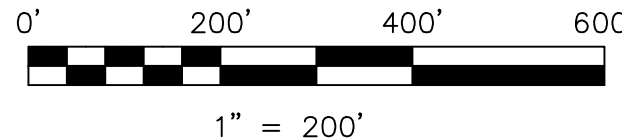

LET IT BE KNOWN, THIS MAP HAS BEEN PREPARED AS A REFERENCE GUIDE TO PROPERTY OWNERSHIP. WE BELIEVE THIS INFORMATION TO BE CORRECT AND CURRENT; HOWEVER IT IS NOT INTENDED FOR ANY LEGAL USE, WHETHER IT BE IN SALES, TRANSFERS, TRADES, LEASES OR ANY TYPE, ETC., AND DO NOT ACCURATELY REPRESENT FOR ERRORS OF ANY NATURE OR OMISSIONS CONTAINED HEREIN.

new survey required for next transfer

Last Revision: 10/28/2011
T-10, R-5, 4th. Qtr.
Lots 4,5,6,10,11,12
Paint Twp.
Holmes County, Ohio

P-08