


T.H. 516
Old T.H. 330
No R/W

T.H. 551
Old T.H. 331
40' R/W

Sec. 31

T.H. 553
Old T.H. 330
40' R/W

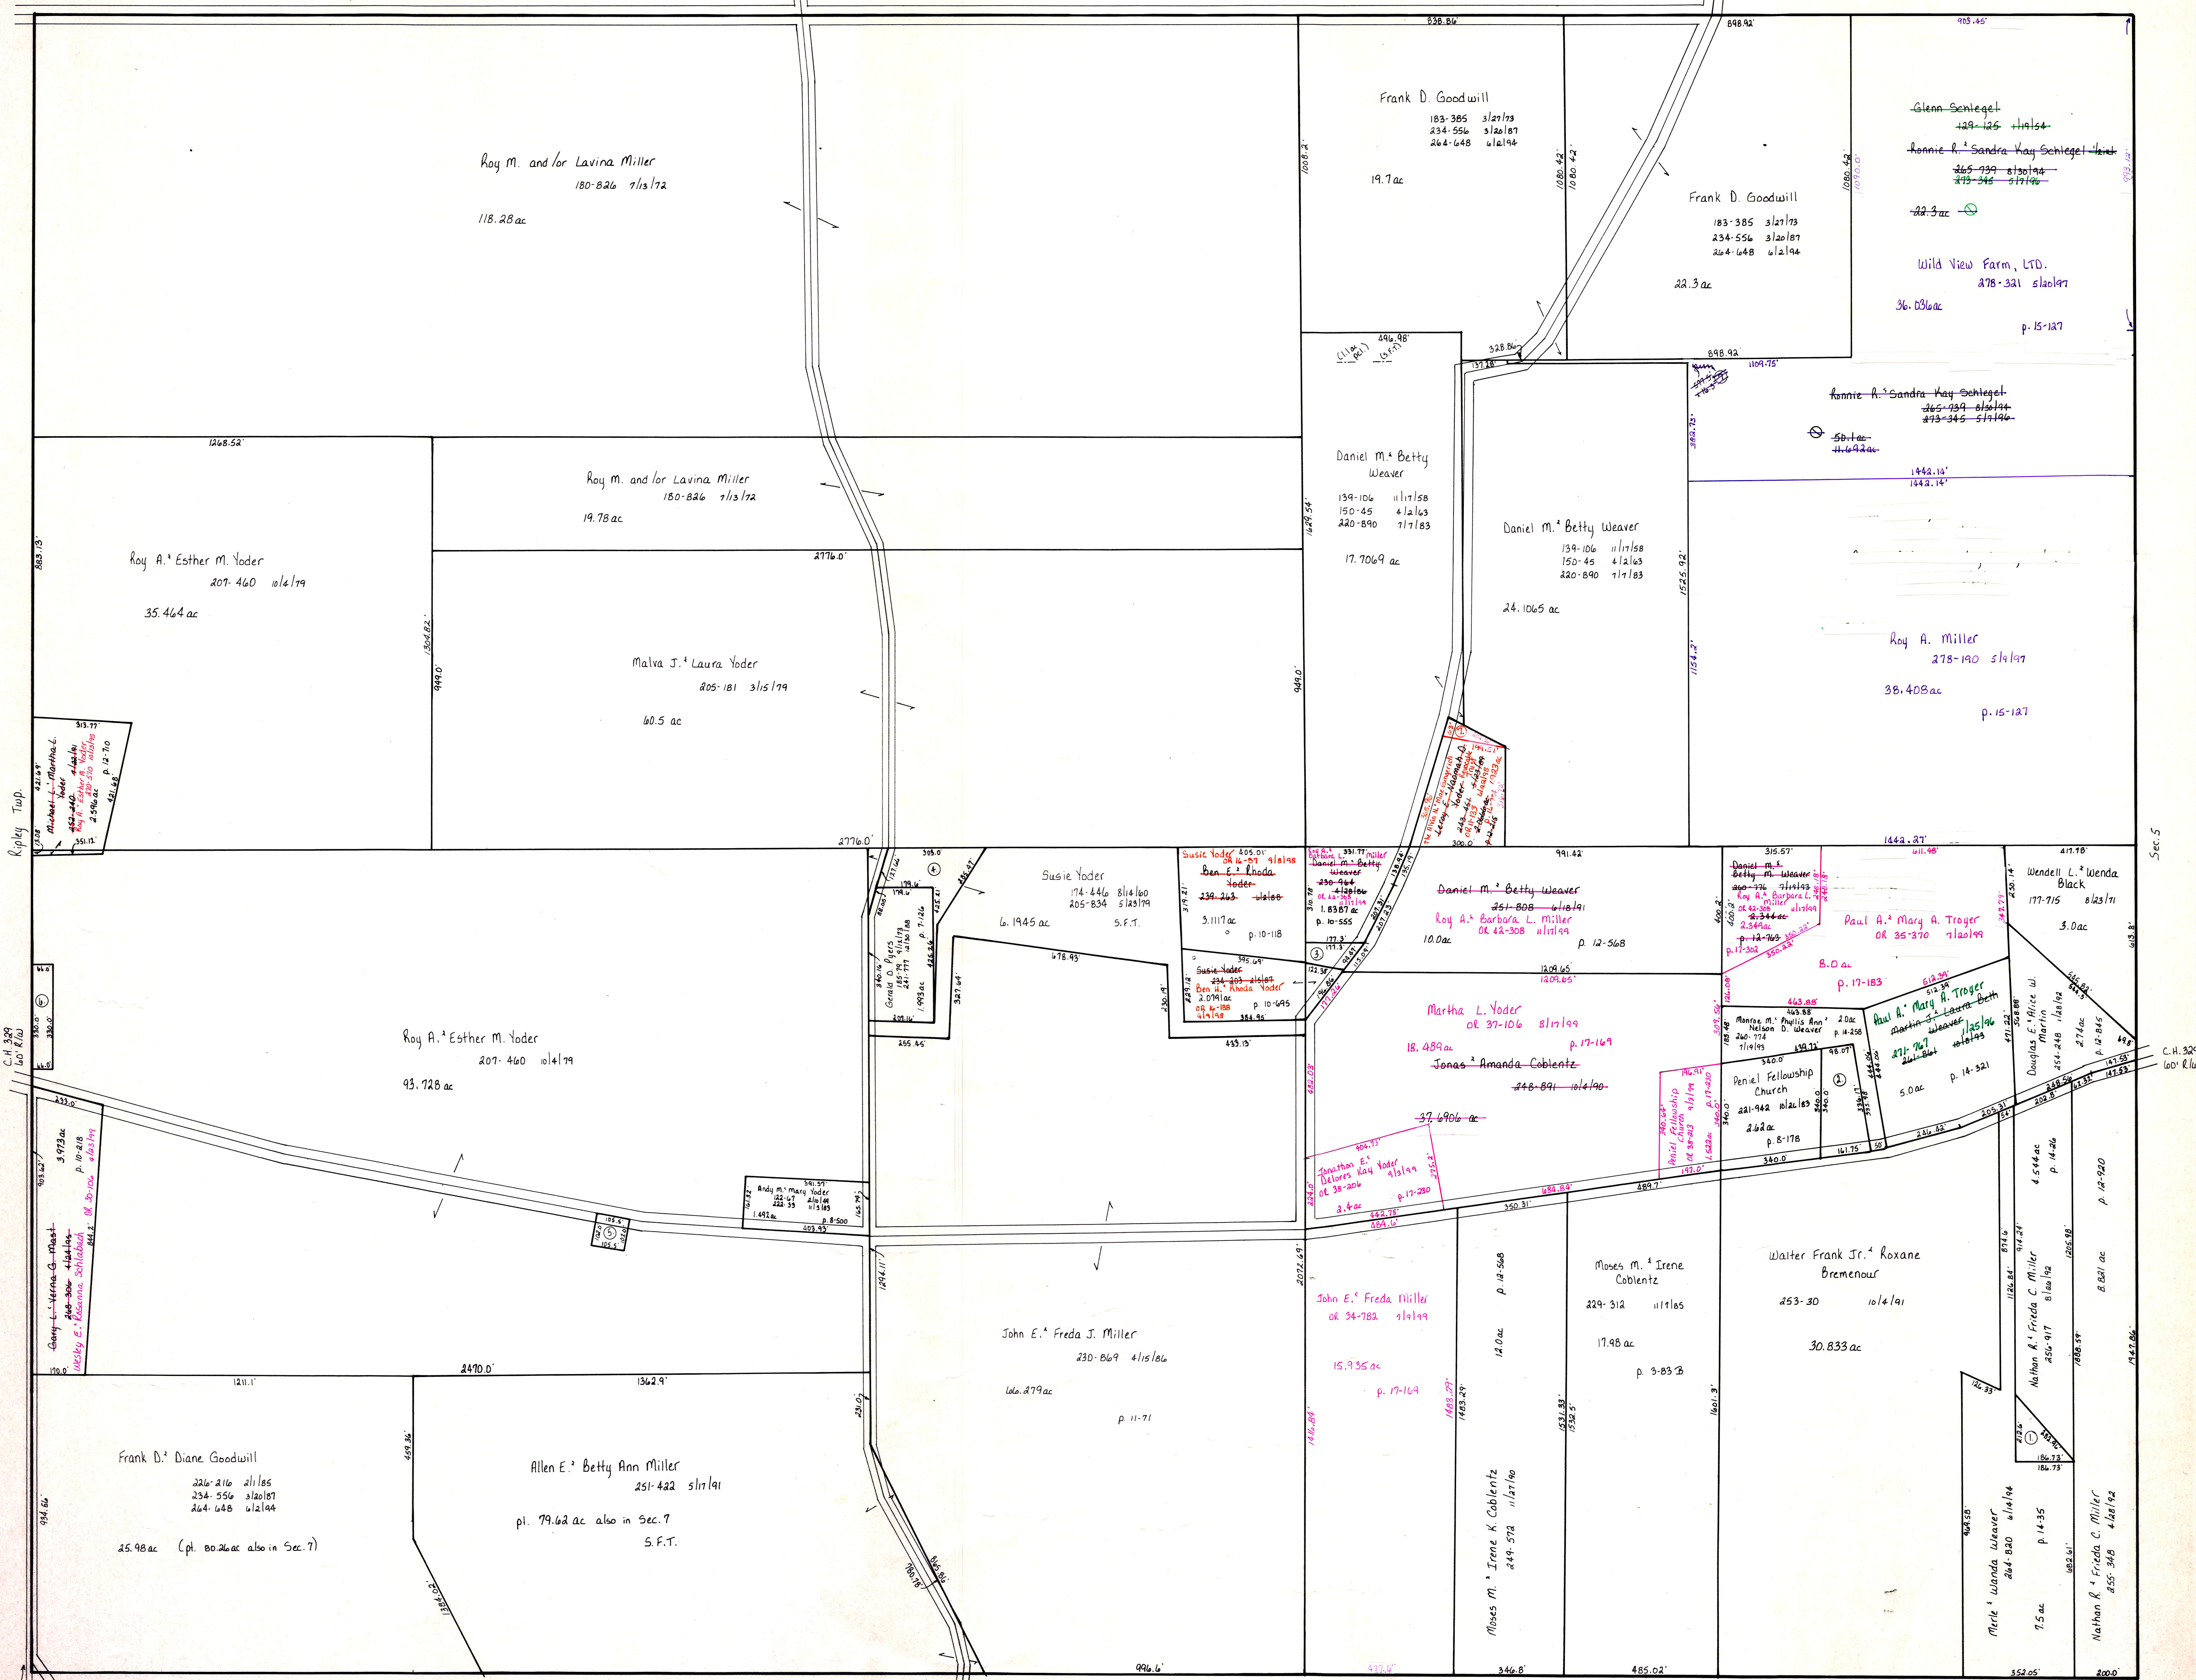

Ripley Twp.

C.H. 339
60' R/W

C.H. 339
60' R/W

T.H. 555
Old T.H. 433
60' R/W

T.H. 551
Old T.H. 331
40' R/W

Sec. 7

Sec. 5

C.H. 339
60' R/W

LET IT BE KNOWN, THIS MAP HAS BEEN PREPARED AS A REFERENCE GUIDE TO PROPERTY OWNERSHIP. WE BELIEVE THIS INFORMATION TO BE CORRECT AND CURRENT, HOWEVER, IT IS NOT INTENDED FOR ANY LEGAL USE, WHETHER IT BE IN SALES, TRANSFERS, TRADES, LEASES OF ANY TYPE, ETC. AND DO NOT ACCEPT RESPONSIBILITY FOR ERRORS OF ANY NATURE OR OMISSIONS CONTAINED HEREIN.

PROCESSED
10/24/95

T-13, R-13, Sec. 6
Prairie Township

HOLMES CO. OHIO
SCALE: 1" = 200'

PR-3