


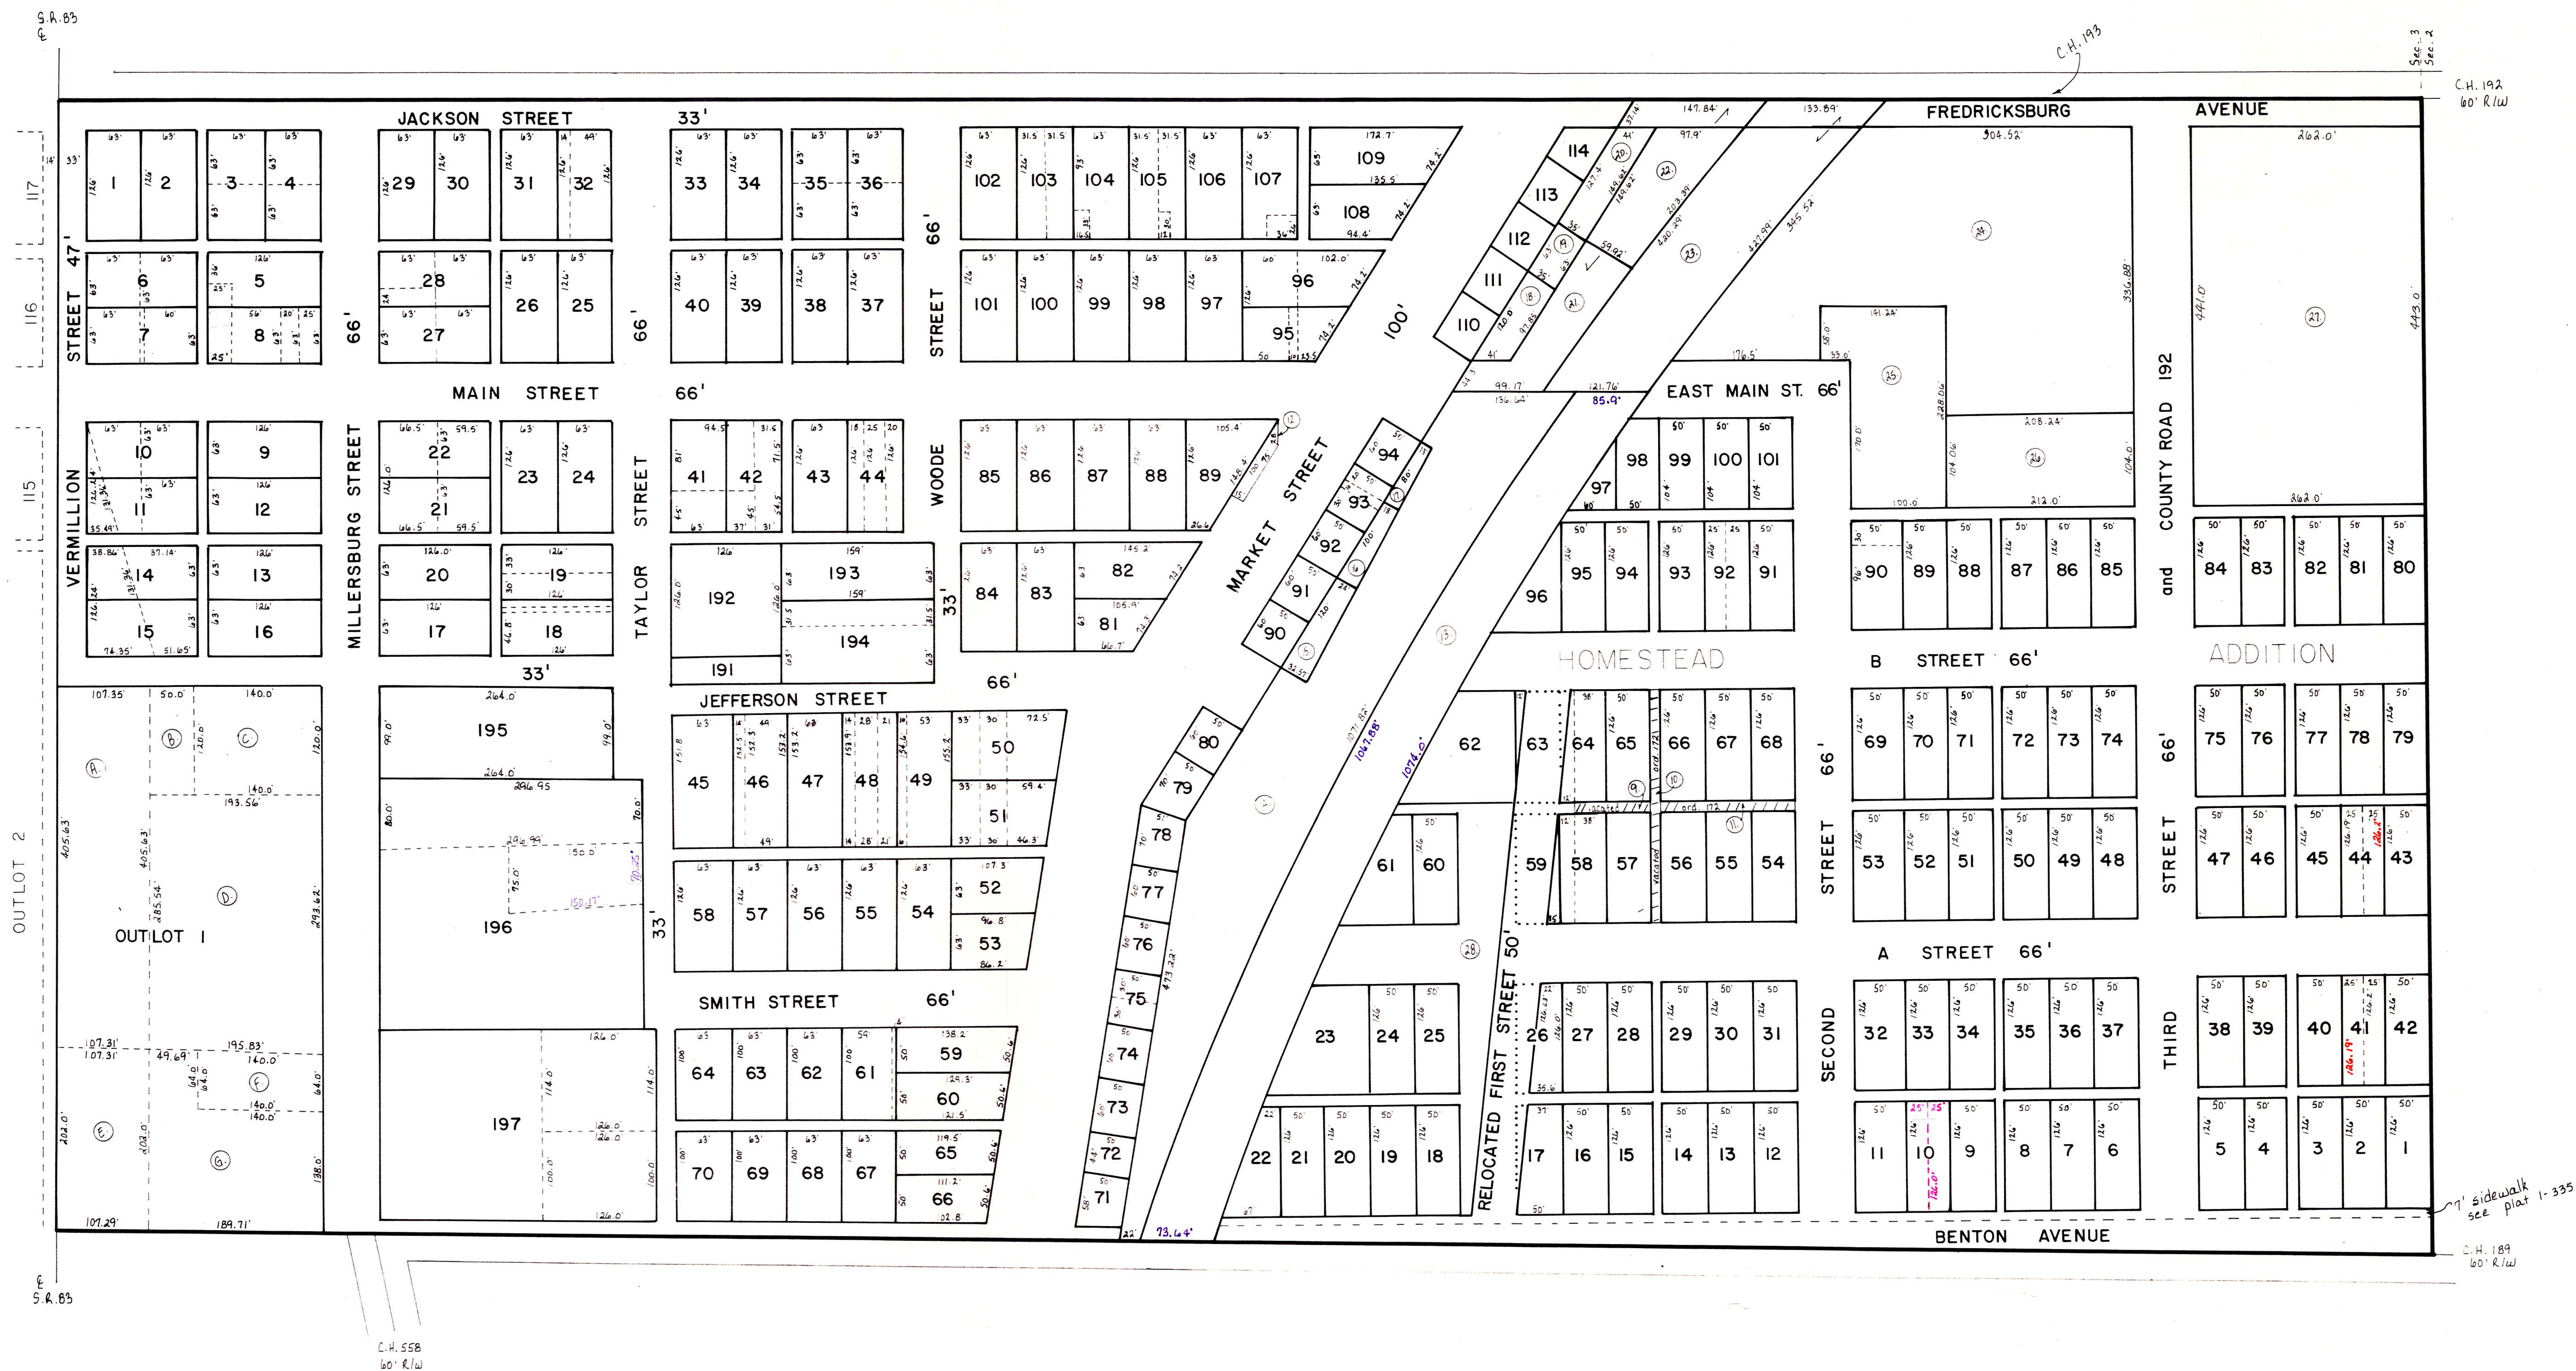


unless otherwise noted,
alleys are 12' wide

incorporated (comm. journal 8-247 May 10, 1892)
HOLMESVILLE VILLAGE

T-13, R-13, Sec. 3
Prairie Twp. Holmes Co., Ohio

SCALE: 1" = 100'

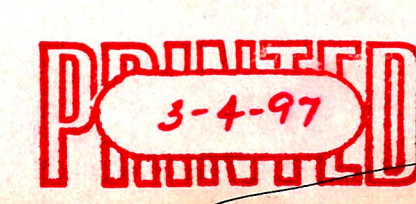

PR-2013

LET IT BE KNOWN, THIS MAP HAS BEEN PREPARED AS A REFERENCE GUIDE TO PROPERTY OWNERSHIP. WE BELIEVE THIS INFORMATION TO BE CORRECT AND CURRENT, HOWEVER, IT IS NOT INTENDED FOR ANY LEGAL USE, WHETHER IT BE IN SALES, TRANSFERS, TRADES, LEASES OF ANY TYPE, ETC., AND DO NOT ACCEPT RESPONSIBILITY FOR ERRORS OF ANY NATURE OR OMISSIONS CONTAINED HEREIN.