


Section 4
R-35

S.R. 520

Rail Road
Note:
Deeds of the property owners refer to a "right-of-way" to the rail road. No deed could be found to the rail road in this section. See deed schedule for Rail Road Track Plans.

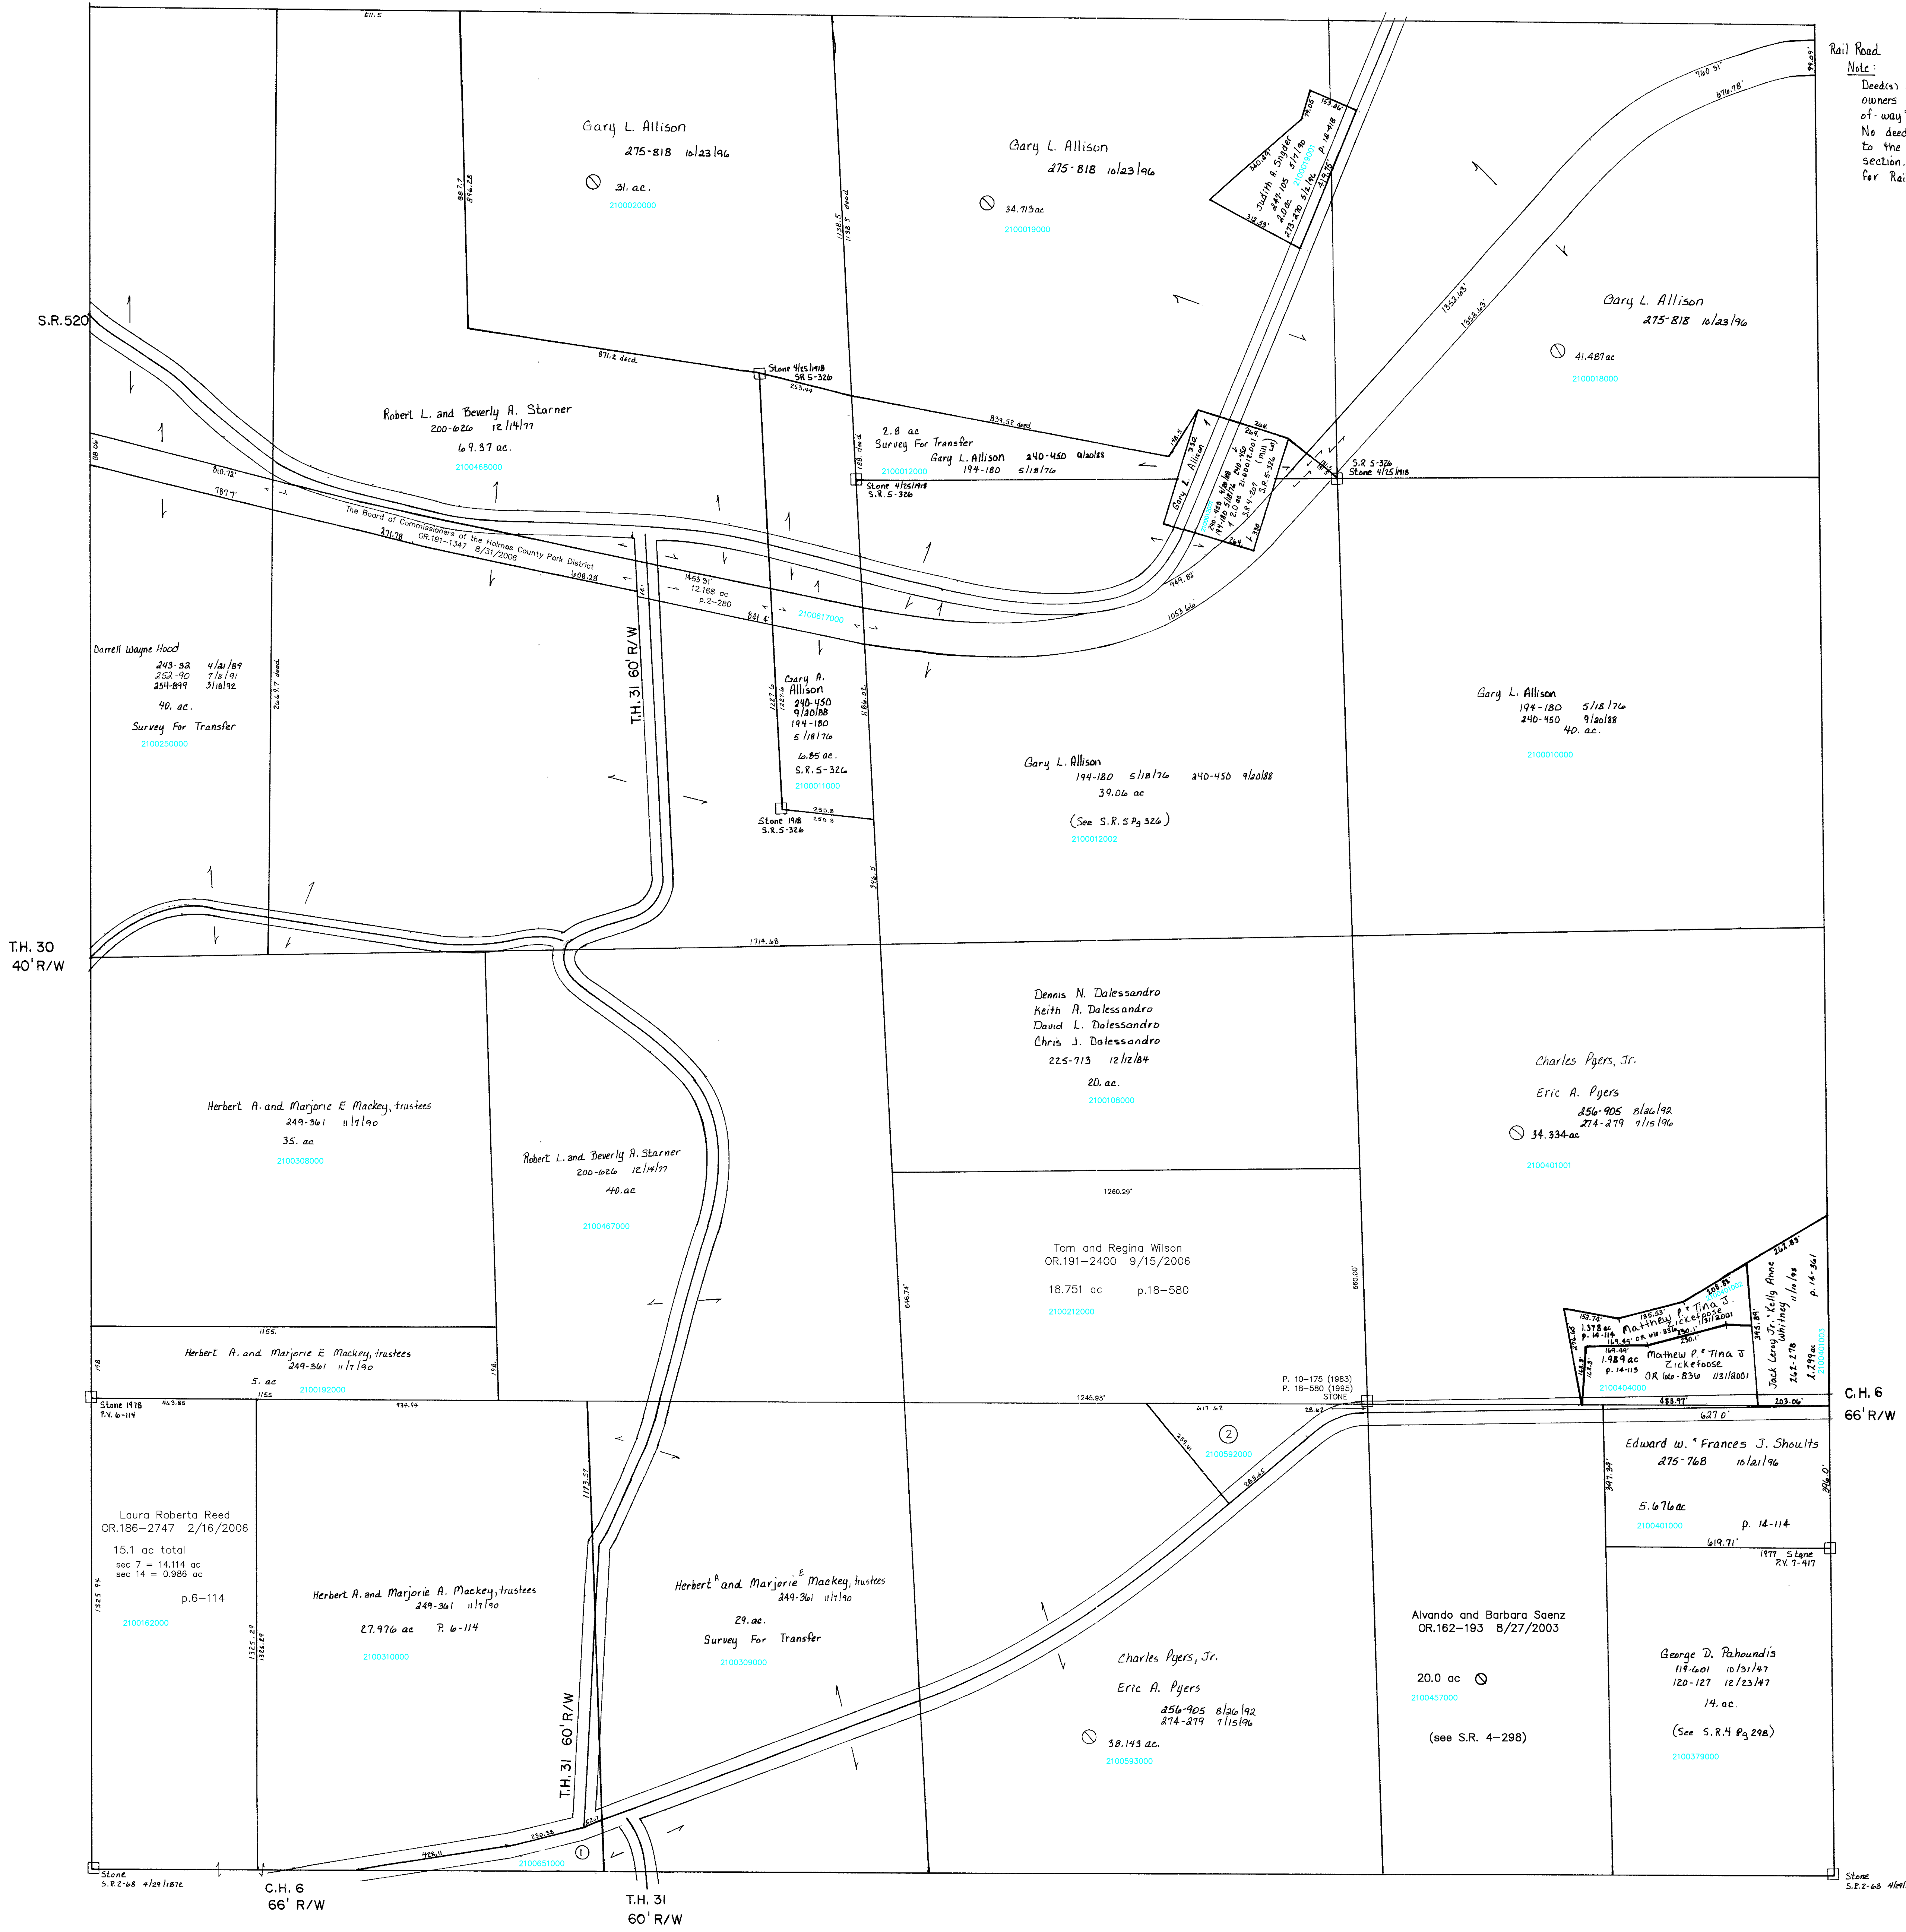

Section 6
R-29

Killbuck Twp.
K-4

Section 14
R-33

Last Revision: 9/15/2006

T-8, R-8, Sec. 7
RICHLAND TWP.
SCALE 1" = 200'

11-34

210051000 ① MACKAY MARJORIE E. AND HERBERT A. TRUSTEES
249-361 11/7/1990
0.50 ac S.F.T.

2100592000 ② Priscilla A. Harker
OR-15-571 8/28/1998
OR-189-2534 6/16/2006
1.857 ac p.10-175

LET IT BE KNOWN, THIS MAP HAS BEEN PREPARED AS A REFERENCE GUIDE TO PROPERTY OWNERSHIP WE BELIEVE THIS INFORMATION TO BE CORRECT AND CURRENT, HOWEVER, IT IS NOT INTENDED FOR ANY LEGAL USE, WHETHER IT BE IN SALES, TRANSFERS, TRADES, LEASES OF ANY TYPE, ETC. AND DO NOT ACCEPT RESPONSIBILITY FOR ERRORS OF ANY NATURE OR OMISSIONS CONTAINED HEREIN.