


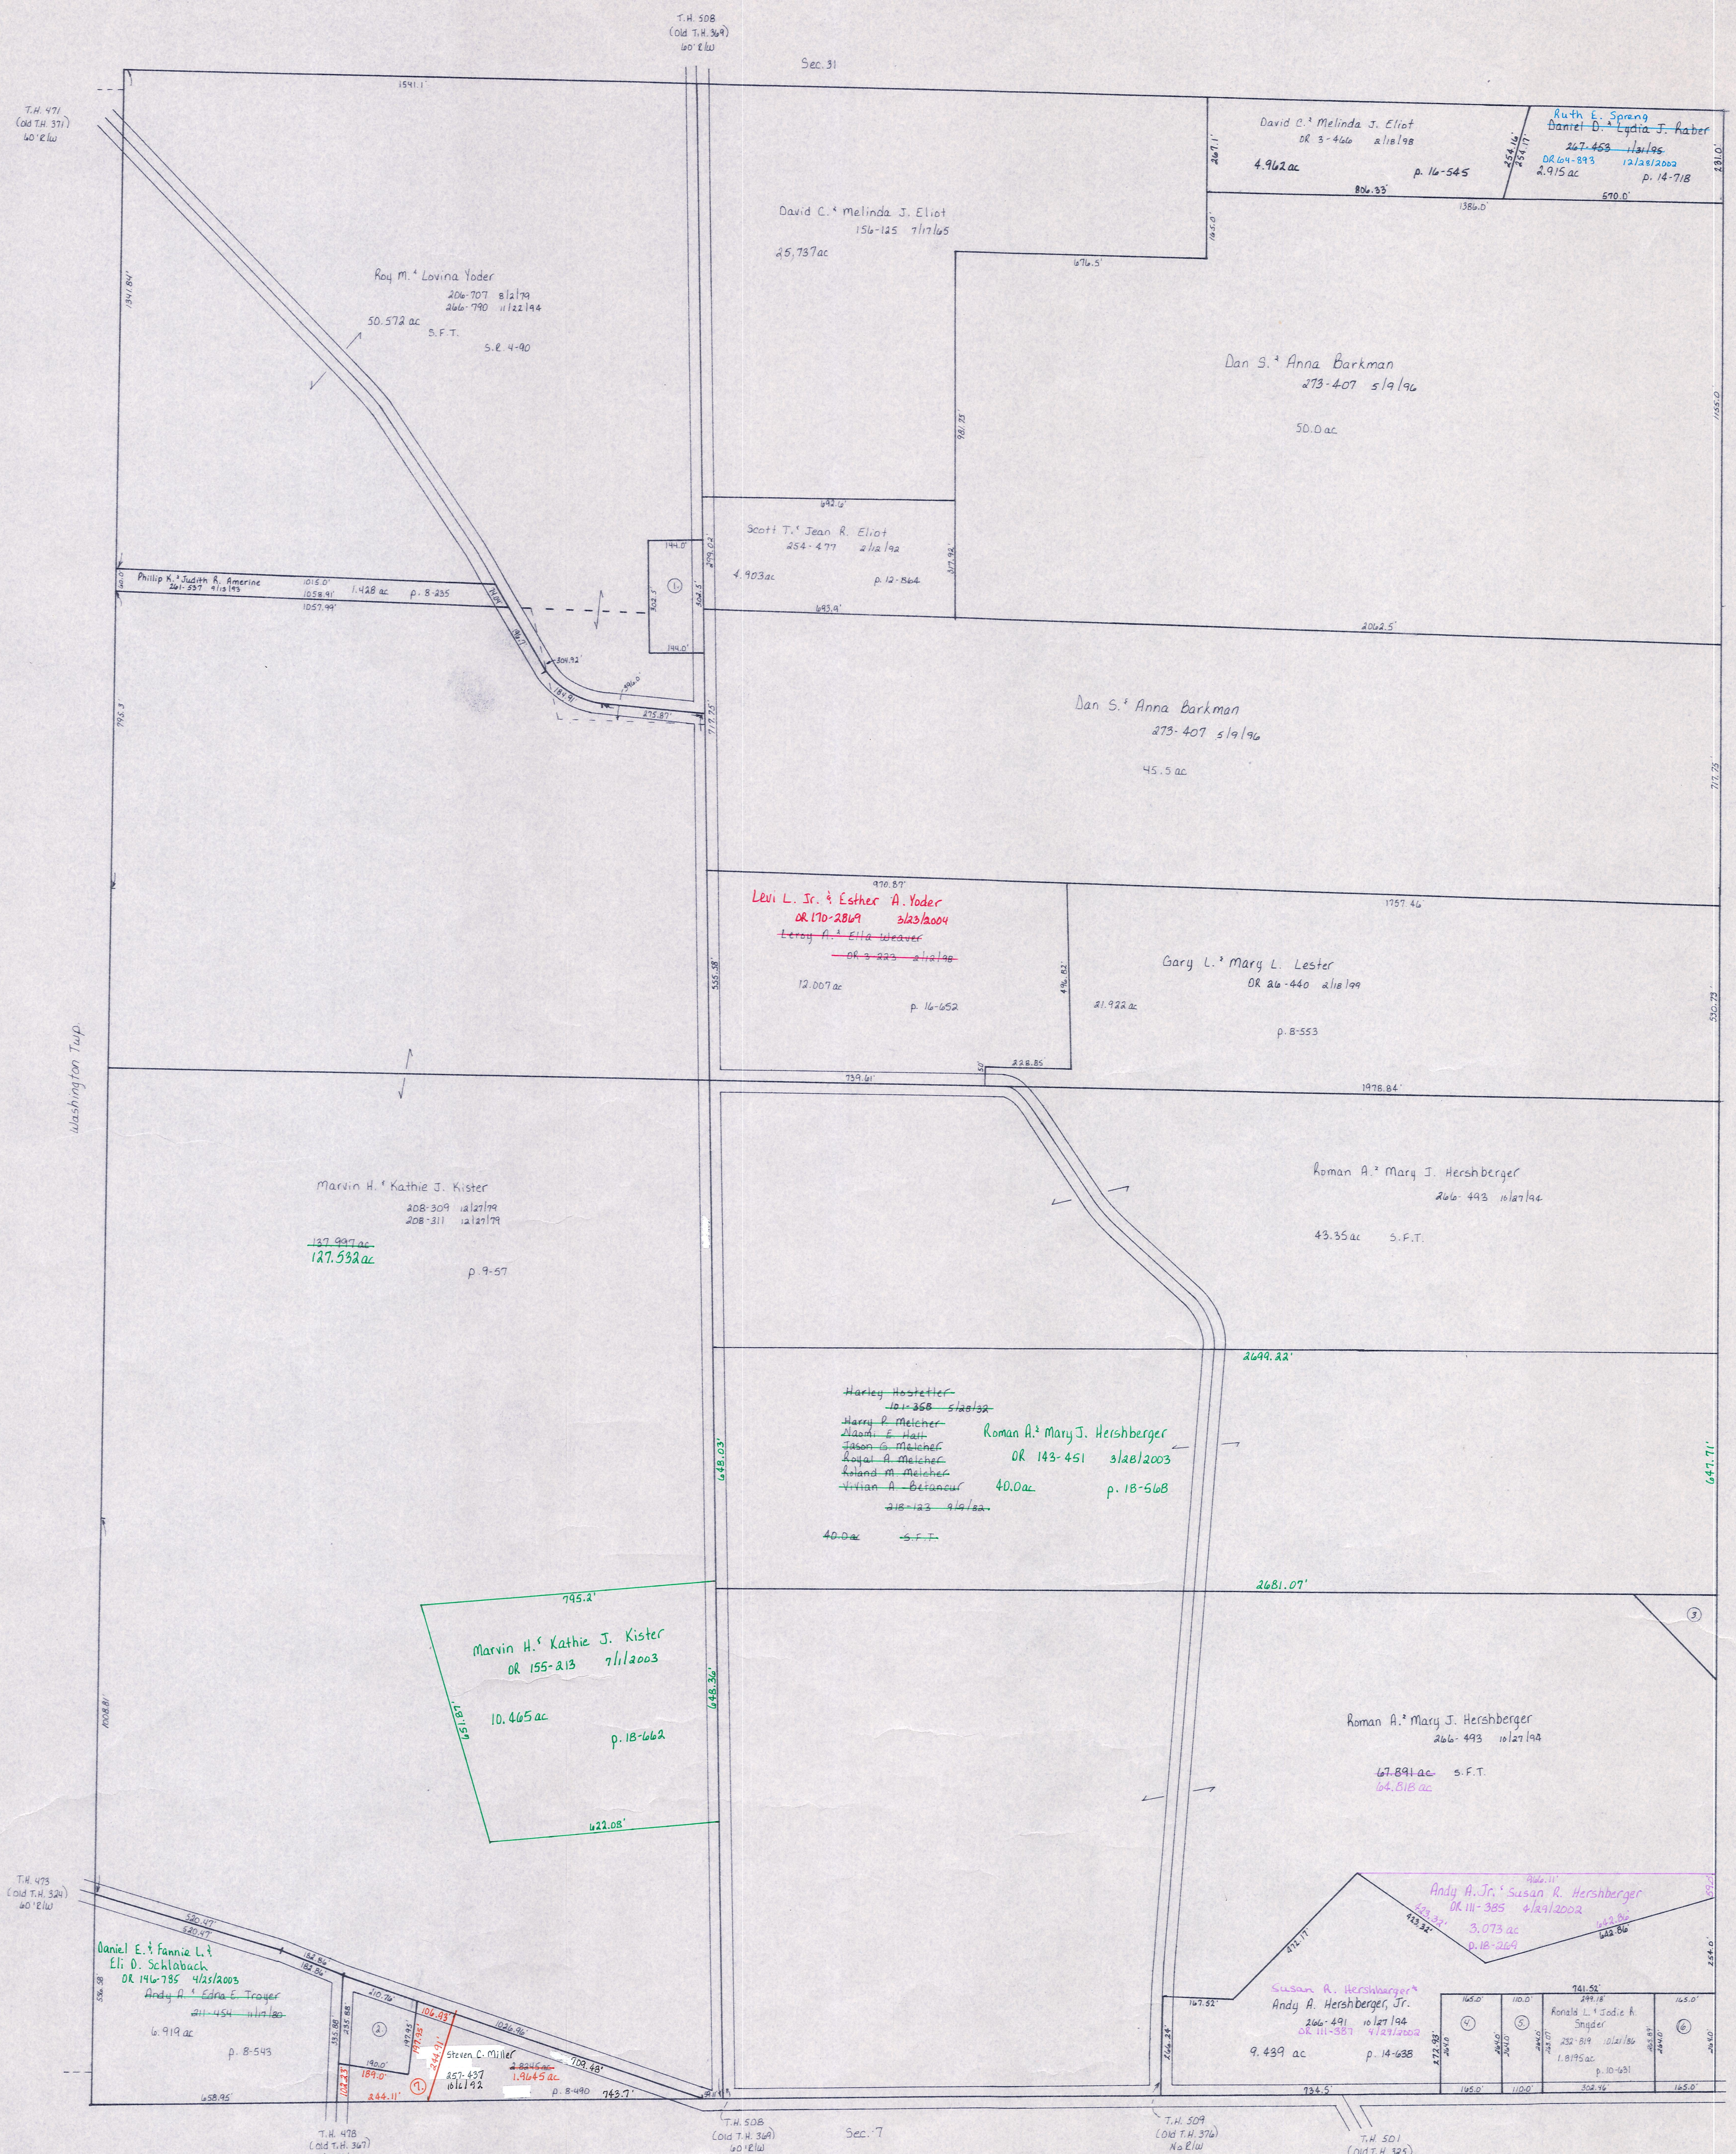

- 1. Board of Trustees of the Lakeville Parochial School 154-196 10/1/84 p. 1-3
- 2. Royce E. & Gertrude S. Hanson 209-343 2/1/86 p. 1-2
- 3. James S. Hanson OR 16-205 2/1/86 p. 1-2
- 4. Roman A. & Mary J. Hershberger 266-443 11/27/94 p. 1-2
- 5. Mary E. Spreng 155-222 11/1/96 p. 1-2
- 6. Charles Thomas & Lynn Oiler 207-880 3/1/92 p. 1-2
- 7. Arthur J. & Gladys M. Zimmerman 156-125 7/17/65 p. 1-2

T-17, R-14, Sec. 6
RIPLEY TWP.
SCALE: 1" = 200'

LET IT BE KNOWN, THIS MAP HAS BEEN PREPARED AS A REFERENCE GUIDE TO PROPERTY OWNERSHIP. WE BELIEVE THIS INFORMATION TO BE CORRECT AND CURRENT, HOWEVER, IT IS NOT INTENDED FOR ANY LEGAL USE, WHETHER IT BE IN SALES, TRANSFERS, TRADES, LEASES OF ANY TYPE, ETC. AND DO NOT ACCEPT RESPONSIBILITY FOR ERRORS OF ANY NATURE OR OMISSIONS CONTAINED HEREIN.

RP-33