


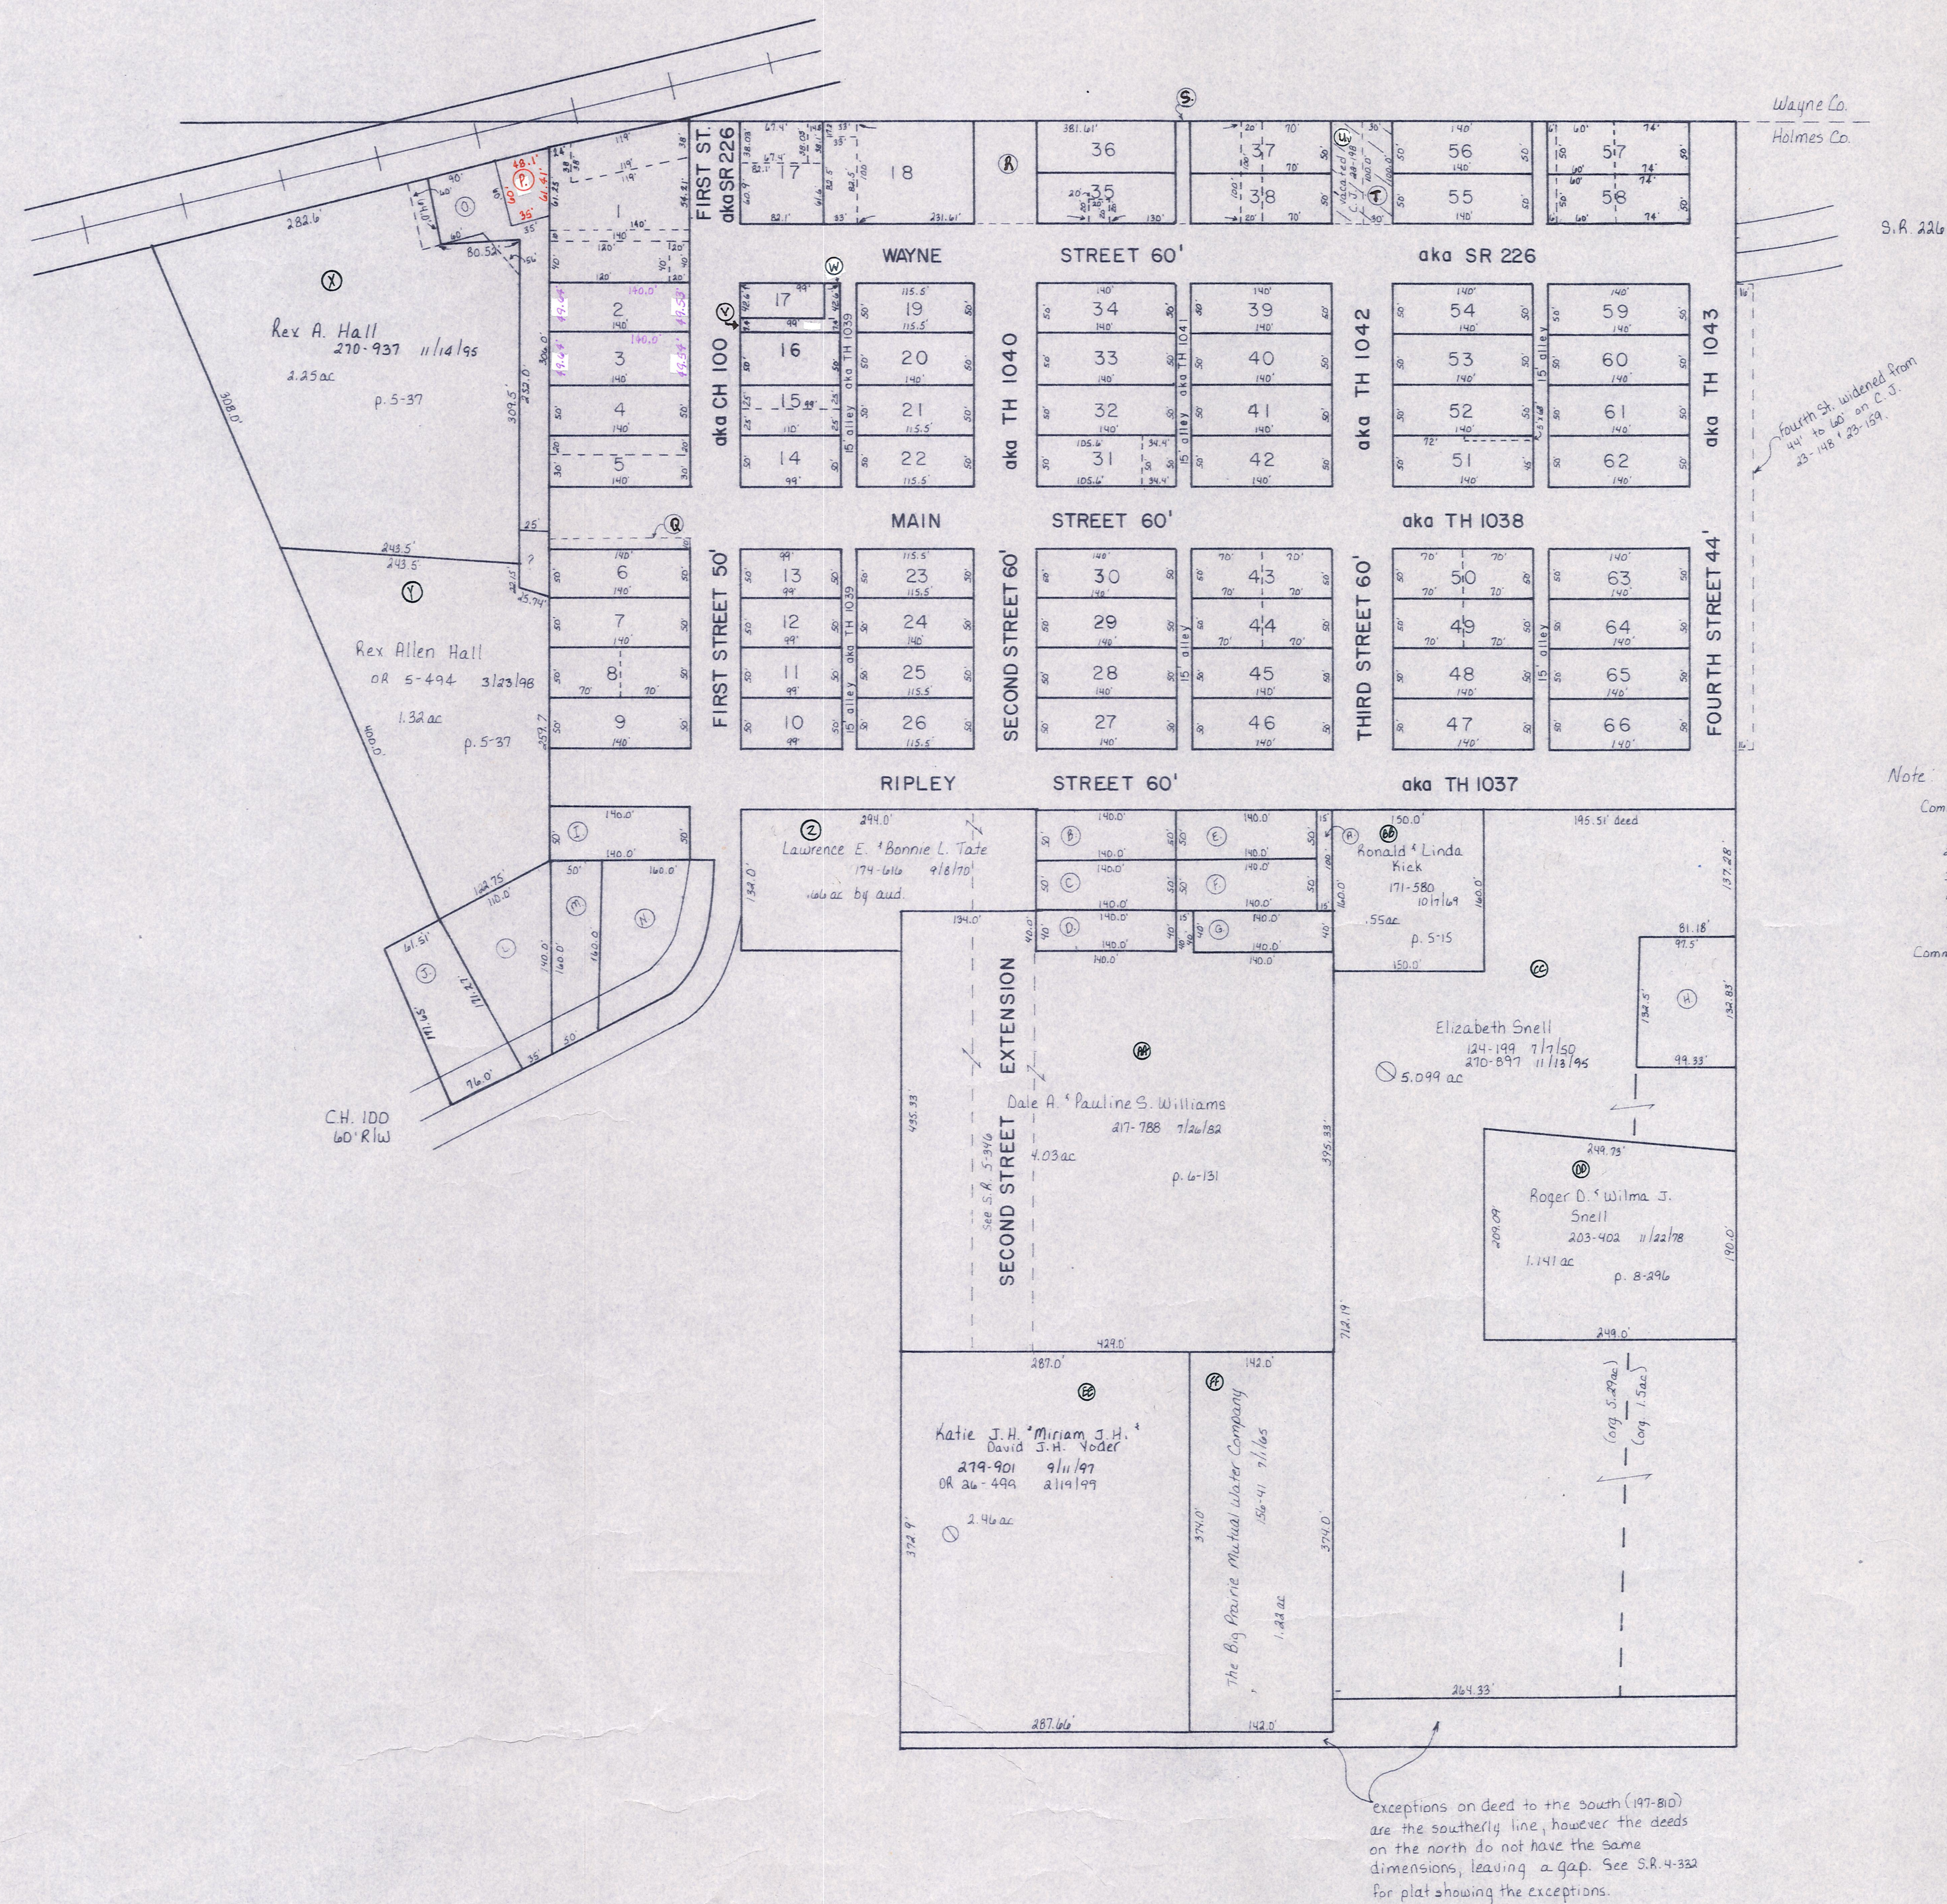


Note: Petitions to Vacate Streets & Alleys

Commissioners' Journal: 20-354 '557 8/1/55

- 1) alley from Wayne St. to County line between Lots 35, 36, 37, 38
- 2) and St. from Wayne St. to county line between Lots 18, 95, 36
- 3) street south from South line of Wayne St. to North line of Lot 14 between Lots 17, 19, 20, 21, 22
- 4) alley east from 1st St. to West line of Lot 19, 20, North by Lot 17, South by Lot 16
- 5) alley from Lot 16 to South line of Lots, West by Lot 16, East by Lots 20 & 21

Commissioners' Journal: 22-18 7/16/62

- 1) 15' alley between Main St & Ripley St, between Lots 27, 28, 45, 46, so much of as extends from Ripley St. to the northern end of Lots 28 & 45

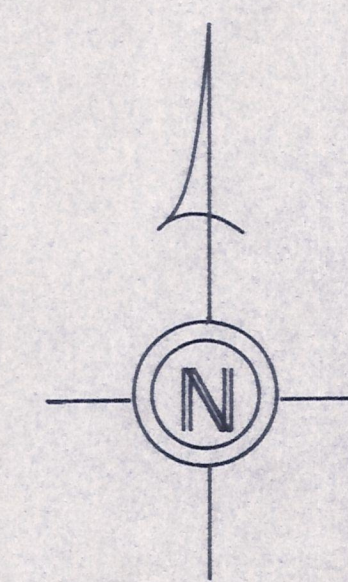

unincorporated
BIG PRAIRIE VILLAGE
T-18, R-14, Sec. 30
RIPLEY TWP.
SCALE: 1" = 100'

LET IT BE KNOWN, THIS MAP HAS BEEN PREPARED AS A REFERENCE GUIDE TO PROPERTY OWNERSHIP. WE BELIEVE THIS INFORMATION TO BE CORRECT AND CURRENT, HOWEVER, IT IS NOT INTENDED FOR ANY LEGAL USE, WHETHER IT BE IN SALES, TRANSFERS, TRADES, LEASES OF ANY TYPE, ETC., AND DO NOT ACCEPT RESPONSIBILITY FOR ERRORS OF ANY NATURE OR OMISSIONS CONTAINED HEREIN.

RP-5A