


T.H. 362  
T.H. 120 (Old n<sup>o</sup>)  
60' R/W

C.H. 97  
60' R/W

T.H. 625  
T.H. 212 (Old n<sup>o</sup>)  
50' 40' R/W

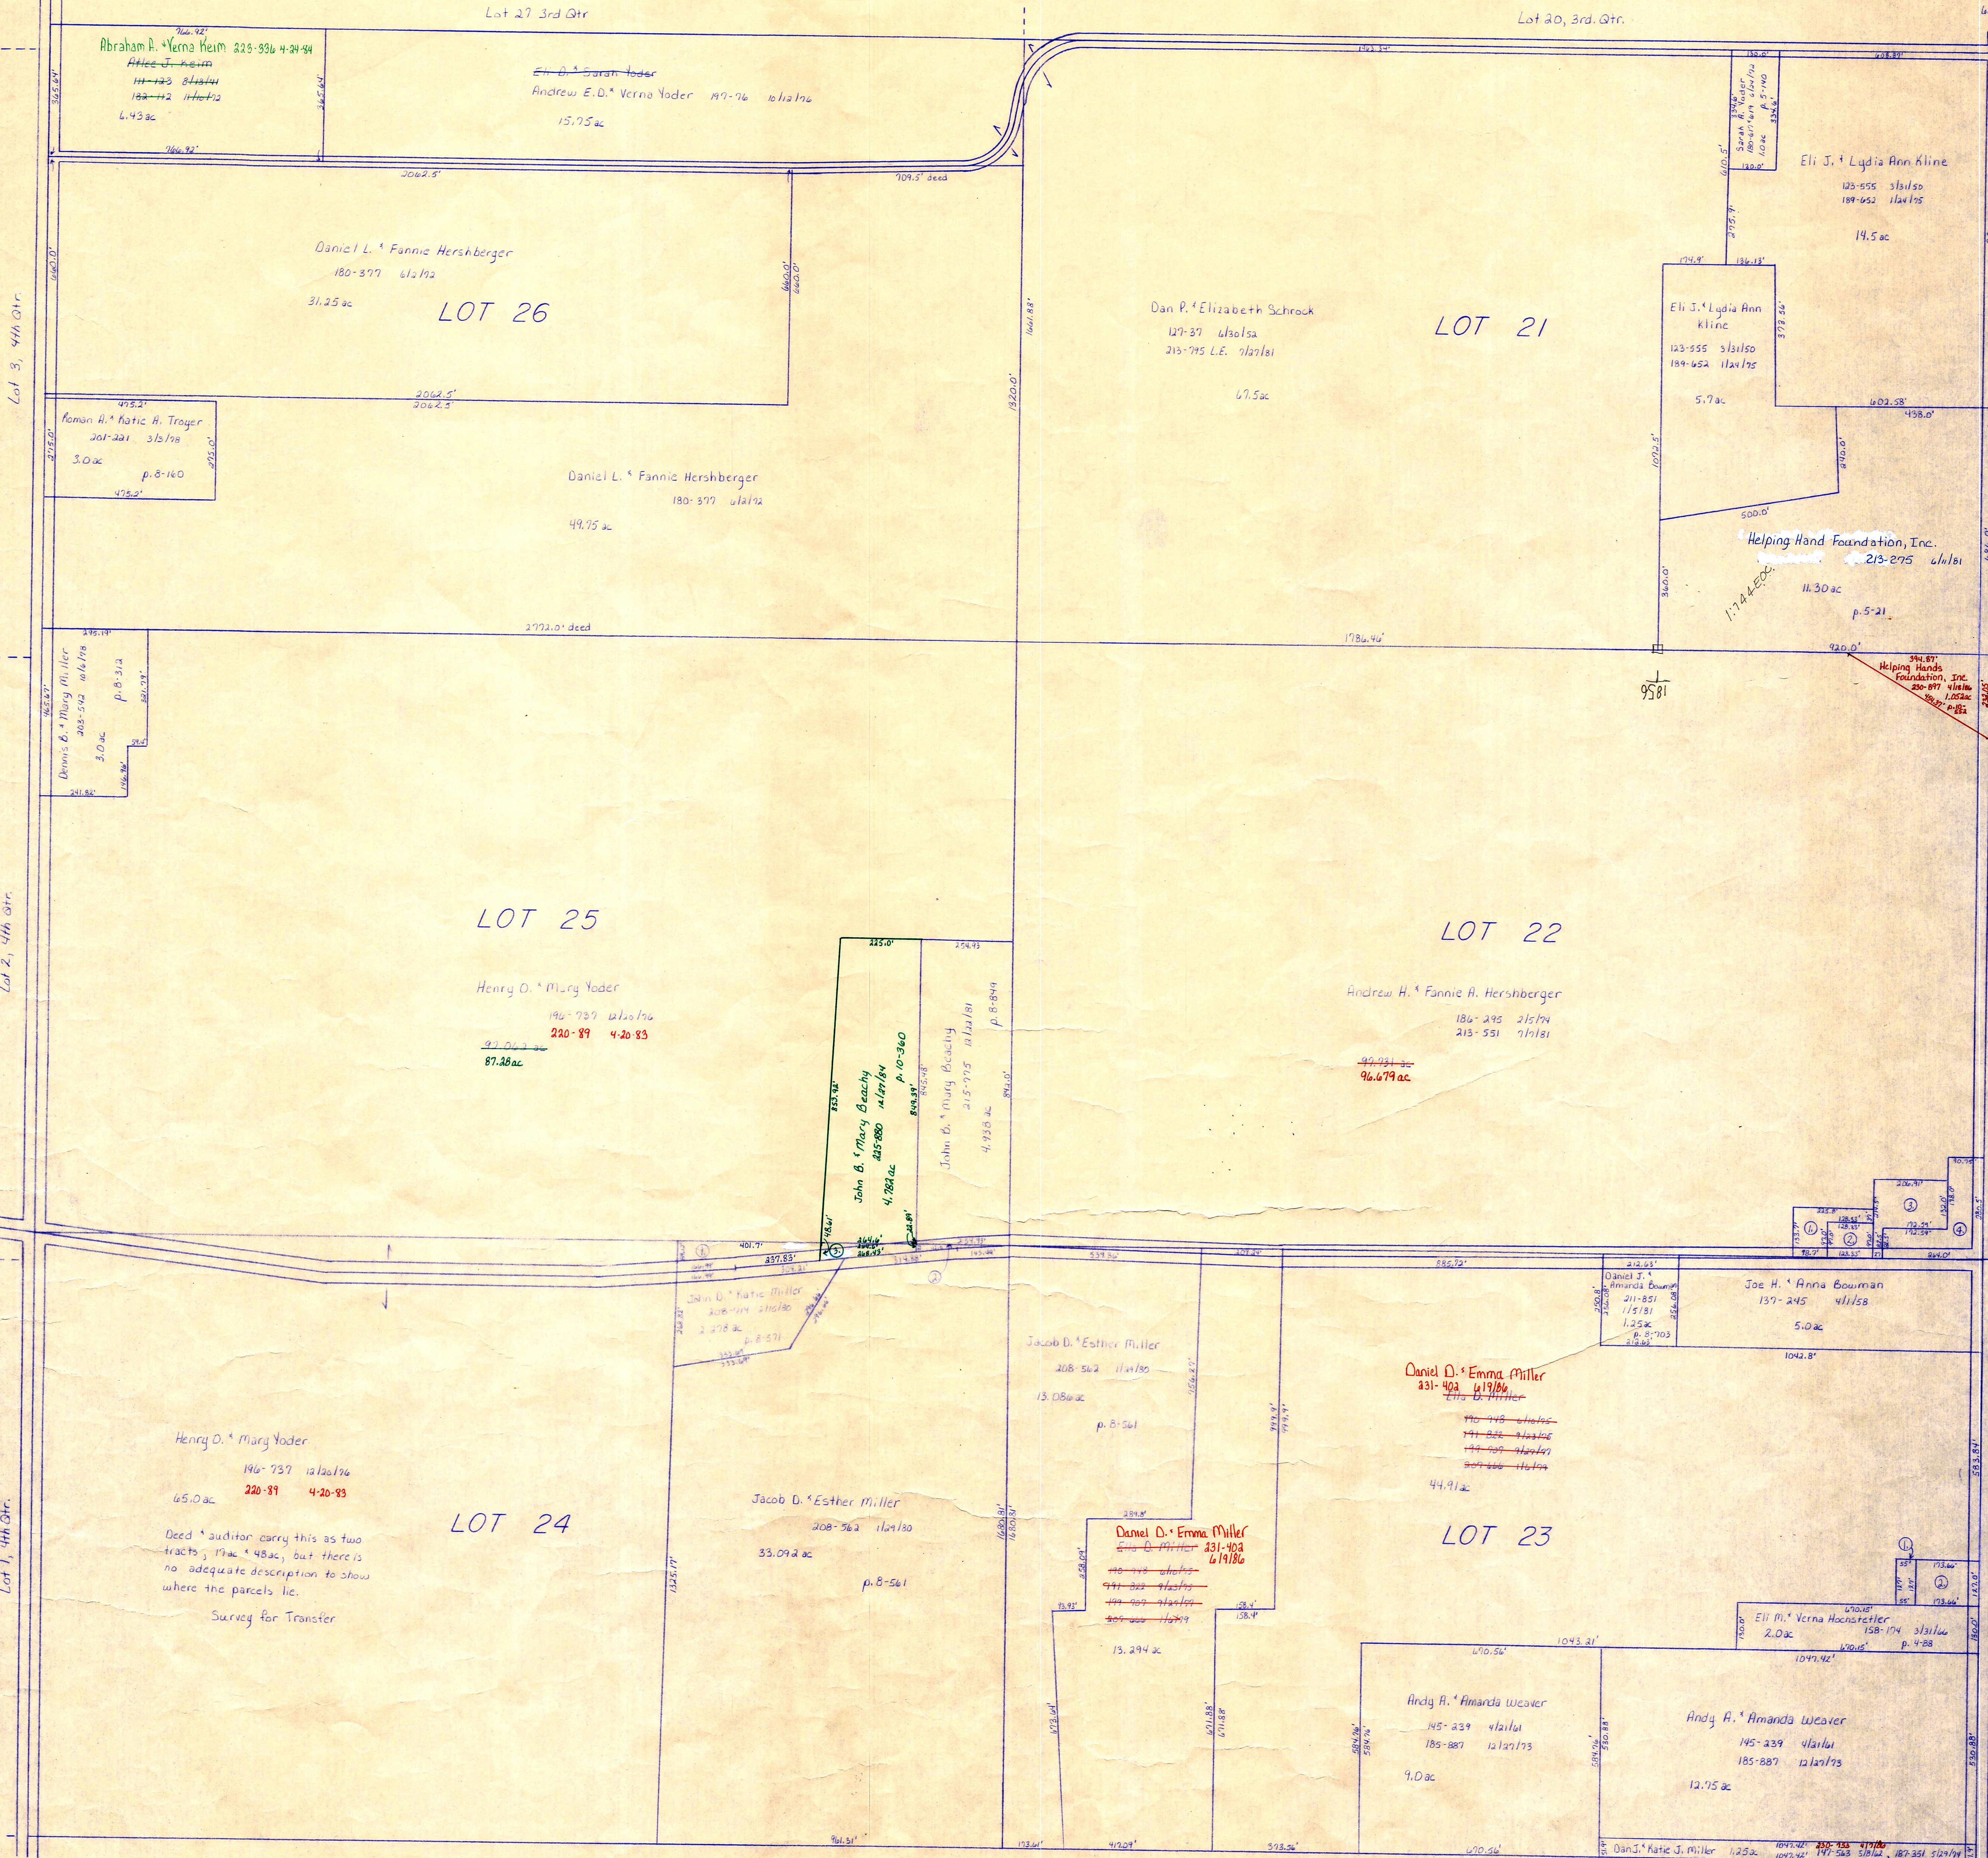

- T-10, R-5, 3rd Qtr, Lot 22
1. Mary M. Troger 165-540 3/15/58 4.13 ac p. 4-157
  2. Mary M. Troger 164-495 10/11/61 2.82 ac
  3. Joe H. & Anna Bowman 137-245 4/11/58 4.7 ac
  4. Joe H. & Anna Bowman 137-245 4/11/58 4.0 ac
- T-10, R-5, 3rd Qtr, Lot 23
1. Eli M. & Yerna Hochstetler 201-592 7/20/74 1.25 ac p. 8-351
  2. Eli M. & Yerna Hochstetler 201-702 5/4/78 5.1 ac
- T-10, R-5, 3rd Qtr, Lot 24
1. Henry O. & Mary Yoder 196-737 12/20/74 4.44 ac p. 8-351
  2. John B. & Mary Beachy 215-775 12/20/74 2.62 ac p. 8-351
  3. John B. & Mary Beachy 215-880 12/17/74 2.18 ac p. 10-360

T.H. 362  
T.H. 120 (Old n<sup>o</sup>)  
60' R/W

C.H. 97  
60' R/W

Berlin Twp.

T-10, R-5, 3rd. Qtr. Lots 21, 22, 23, 24, 25, 26  
SALT CREEK TWP.

SCALE 1" = 200'

