


KILLBUCK TOWNSHIP
N.E., S.E. & S.W. QTRS. SECTION 6
N.W. QTR. SECTION 7
T-8 N; R-7 W
HOLMES COUNTY, OHIO
SURVEYED FOR CHIEF KILLBUCK HOLDINGS, LLC


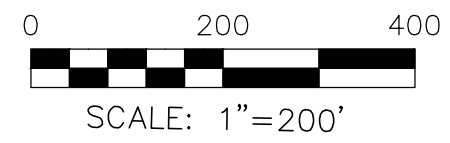


- ▲ R.R. SPIKE FOUND
- 5/8" REBAR FOUND
- UNLESS OTHERWISE NOTED
- 5/8" REBAR WITH I.D. CAP SET MARKED "BAKER SURVEYING"

BASIS OF BEARINGS FROM OHIO STATE
PLANE COORDINATE SYSTEM, NORTH
ZONE, N.A.D. 83, 2011 ADJUSTMENT

REFERENCES

O.R. VOL. 259 PAGE 5719
O.R. VOL. 267 PAGE 3270
O.R. VOL. 262 PAGE 771
PLAT VOL. 2 PAGE 561
PLAT VOL. 19 PAGE 3716

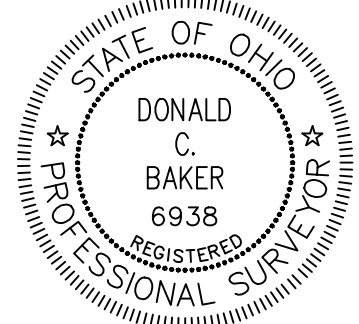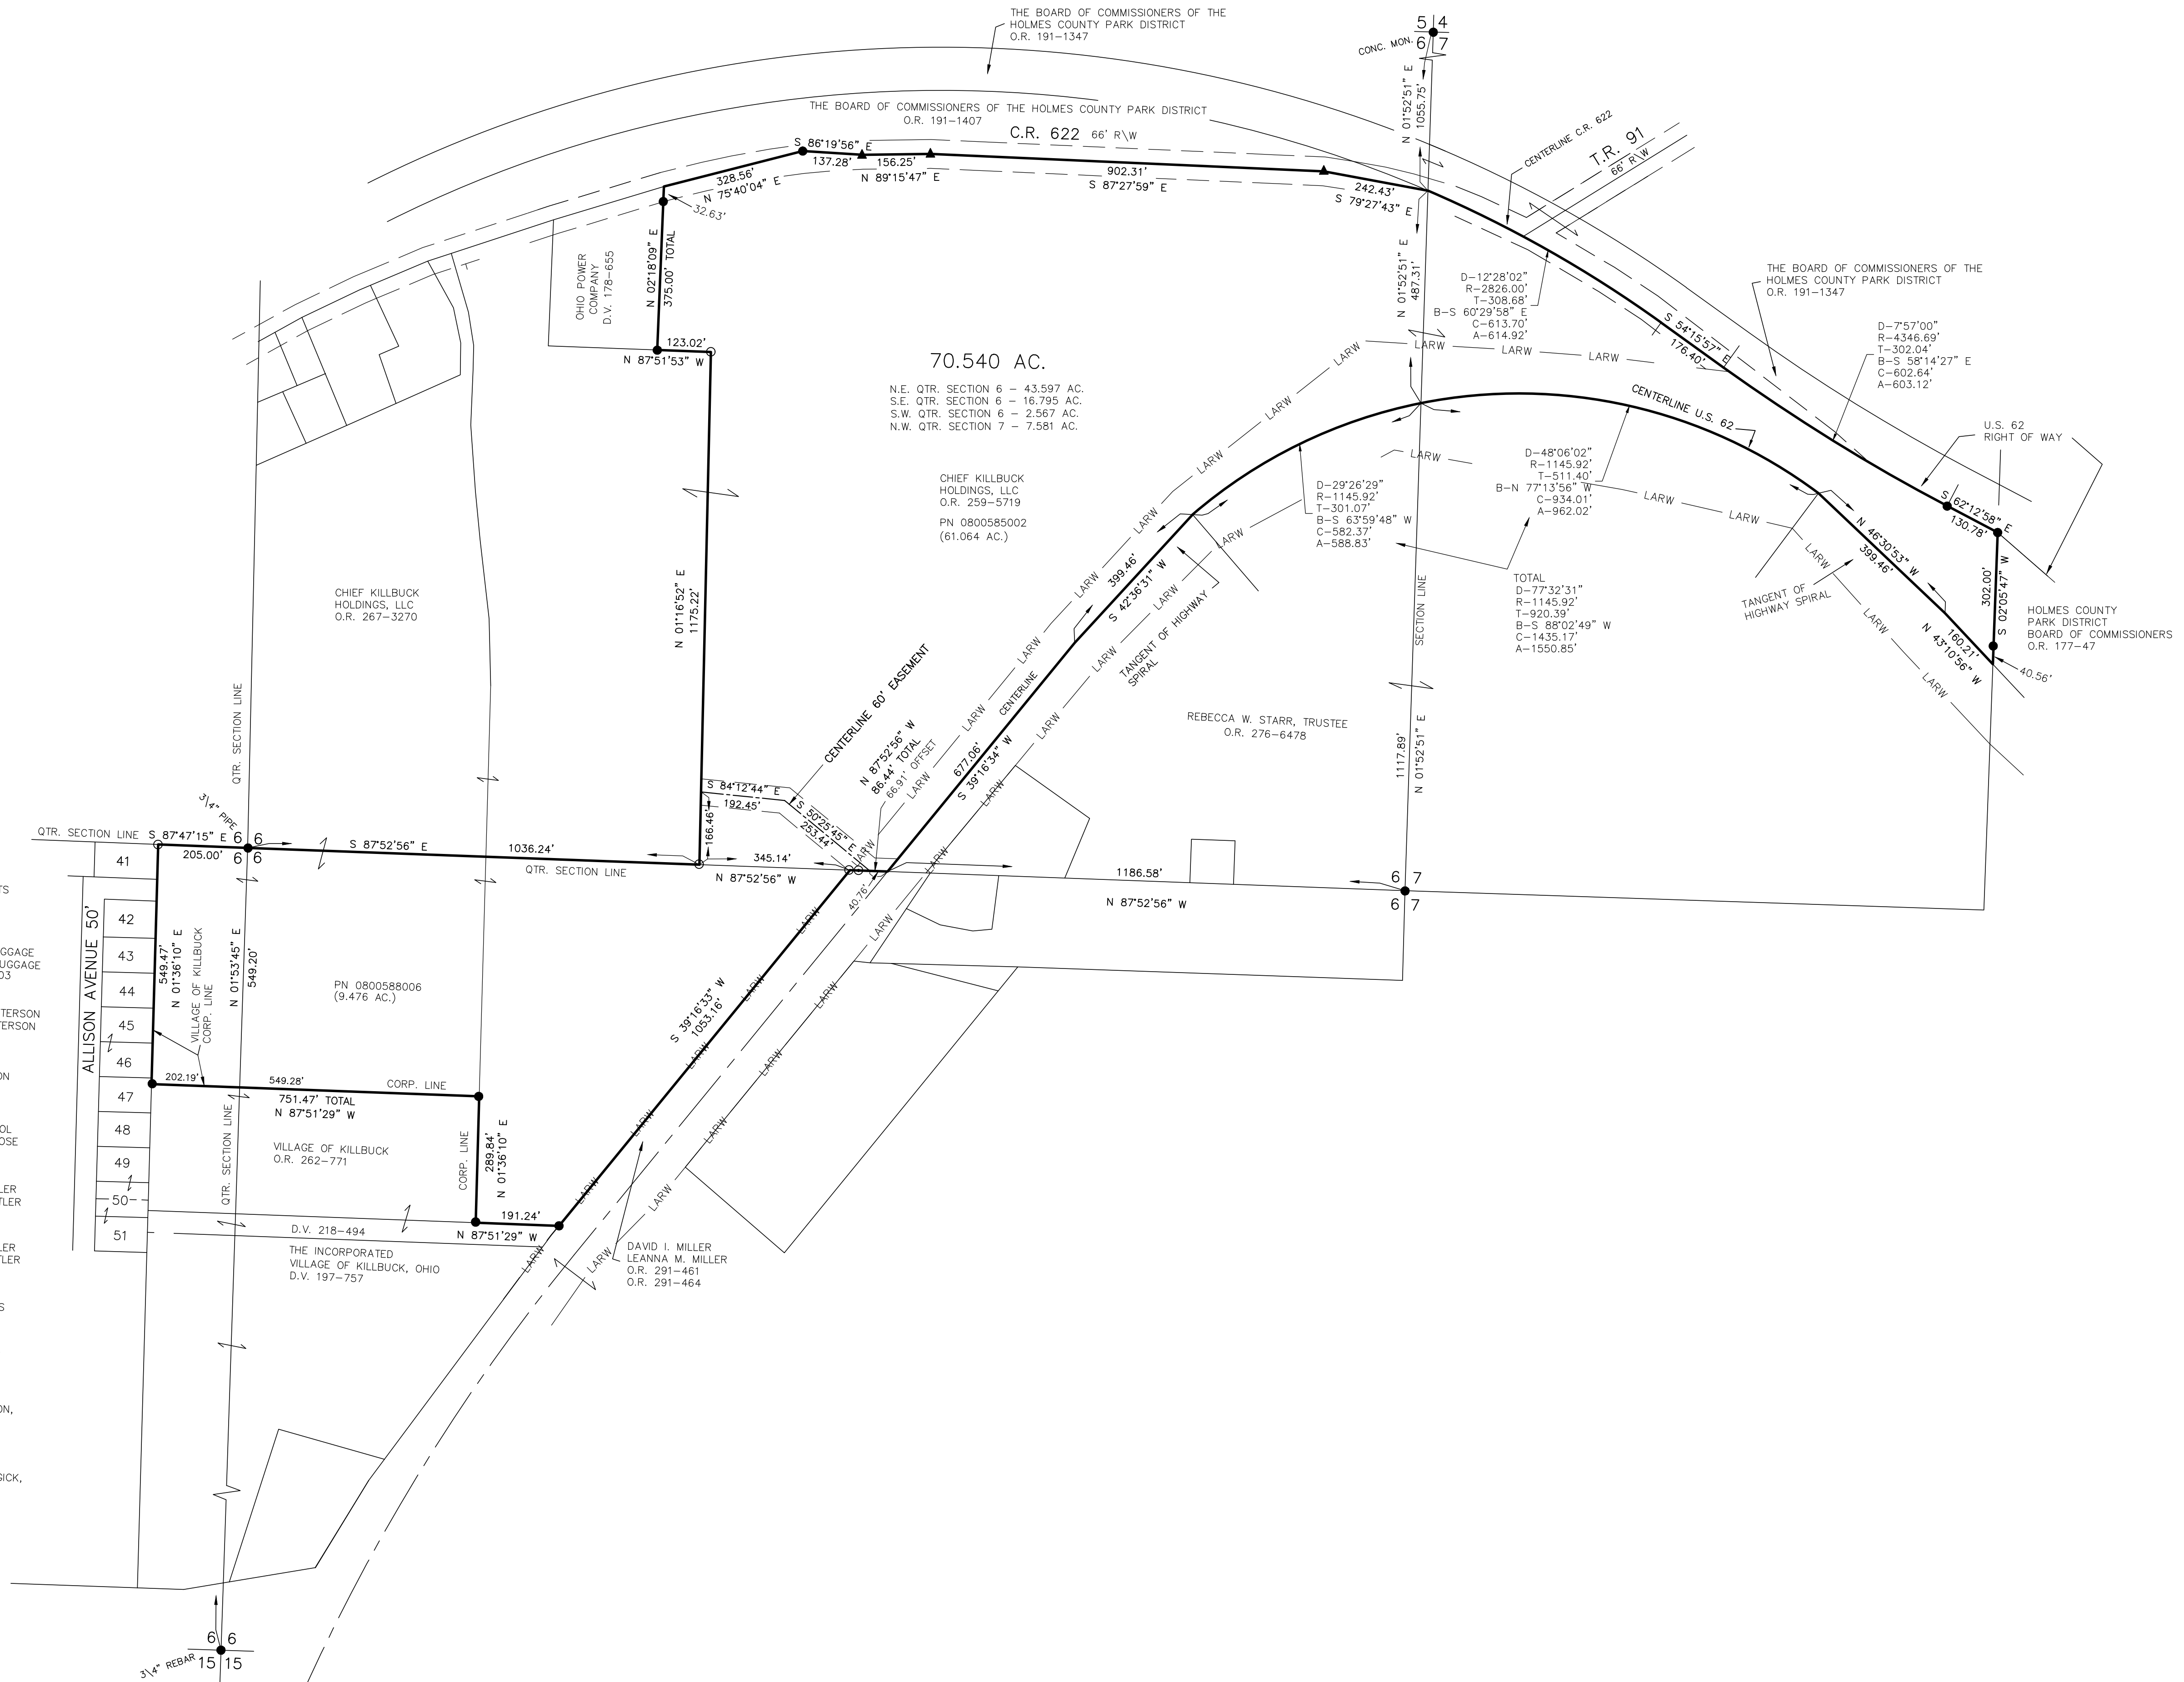

I CERTIFY THIS SURVEY TO BE CORRECT
TO THE BEST OF MY KNOWLEDGE.

DONALD C. BAKER PS 6938

DATE: JUNE 18, 2026
KES

File Name: C:\WORK5\S-26-511

ENGINEERING ASSOCIATES, INC. DBA BAKER SURVEYING

BAKER SURVEYING
138 N. CLAY ST.
MILLERSBURG, OH 44654
PH. 330-674-4788
EMAIL: bakersurveying@gmail.com

APPROVED FOR TRANSFER ONLY
NO SUBDIVISION PLAT REQUIRED
(O.R.C. 711.001 & 711.131)
UNLESS NOT FOR BUILDING UNLESS
approved by Board of Health
HOLMES CO. PLANNING COMMISSION
By AO Date 8/11/2026

Plat Approved
Holmes County Map Office
8/10/2026 Rg