

CLARK TOWNSHIP
 N.W. QTR. SECTION 21
 T-8 N; R-5 W
 HOLMES COUNTY, OHIO

SURVEYED FOR: ADRAIN TROYER

0 100 200

SCALE: 1"=100'

- 5/8" REBAR FOUND
UNLESS OTHERWISE NOTED
- 5/8" REBAR SET WITH I.D. CAP
I.D. CAP MARKED "BAKER 6938"

REFERENCES

O.R.VOL. 194 PAGE 1800
 O.R. VOL. 252 PAGE 5925
 O.R. VOL. 208 PAGE 40
 PLAT VOL. 19 PAGE 2587

BASIS OF BEARINGS ASSUMED

APPROVED FOR TRANSFER ONLY
 NO SUBDIVISION PLAT REQUIRED

(O.R.C. 711.001 & 711.131)

Lot(s) not for building unless
 approved by Board of Health

HOLMES CO. PLANNING COMMISSION

By AO Date 7/15/2020

HCPC

Plat Approved
 7/14/2020 JP




I CERTIFY THIS SURVEY TO BE CORRECT
 TO THE BEST OF MY KNOWLEDGE.

Donald C. Baker
 DONALD C. BAKER P.S. 6938

DATE: JUNE 10, 2020

FDB\TAB

FILE NAME: WORK6\S-317-20\CNK

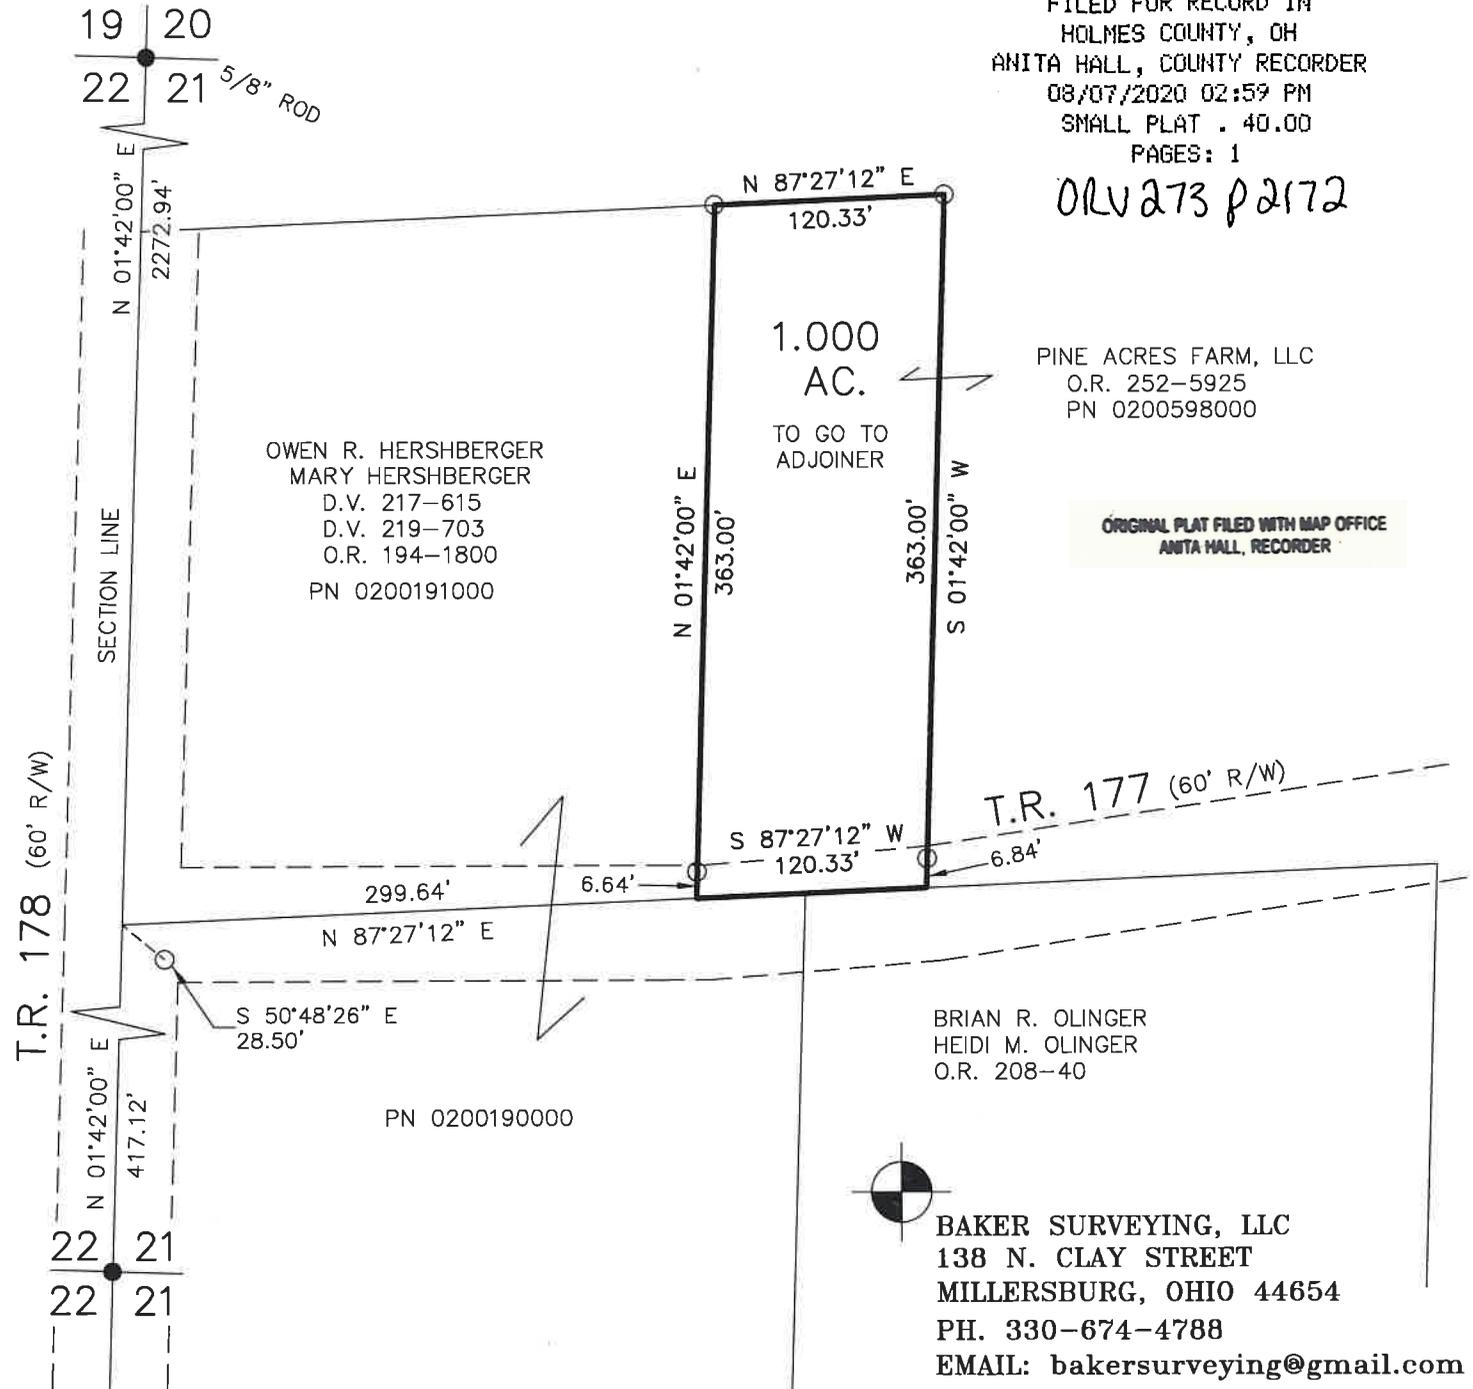

202000009943
 B: 19 P: 4138
 FILED FOR RECORD IN
 HOLMES COUNTY, OH
 ANITA HALL, COUNTY RECORDER
 08/07/2020 02:59 PM
 SMALL PLAT . 40.00
 PAGES: 1

OLV 273 p 2172

PINE ACRES FARM, LLC
 O.R. 252-5925
 PN 0200598000

ORIGINAL PLAT FILED WITH MAP OFFICE
 ANITA HALL, RECORDER

BRIAN R. OLINGER
 HEIDI M. OLINGER
 O.R. 208-40



BAKER SURVEYING, LLC
 138 N. CLAY STREET
 MILLERSBURG, OHIO 44654
 PH. 330-674-4788
 EMAIL: bakersurveying@gmail.com