


MECHANIC TOWNSHIP
N.W. QTR. SECTION 2
T-8 N; R-6 W
HOLMES COUNTY, OHIO

SURVEYED FOR: JOSEPH MILLER

202400001699

B: 19 P: 5274
FILED FOR RECORD IN
HOLMES COUNTY, OH
ANITA HALL, COUNTY RECORDER
05/13/2024 10:08 AM
SMALL PLAT . 40.00
PAGES: 1

ORV 288 Pg 5521

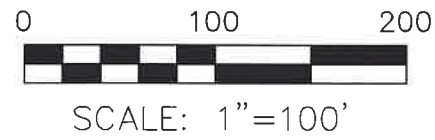

- ▲ R.R. SPIKE FOUND
- 5/8" REBAR FOUND
UNLESS OTHERWISE NOTED
- 5/8" REBAR SET WITH I.D. CAP
I.D. CAP MARKED "BAKER 6938"

REFERENCES


DEED VOL. 223 PAGE 106
O.R. VOL. 218 PAGE 1357
O.R. VOL. 248 PAGE 2873
O.R. VOL. 251 PAGE 1471
PLAT VOL. 4 PAGE 187
PLAT VOL. 9 PAGE 218
PLAT VOL. 19 PAGE 1701

BASIS OF BEARINGS FROM
OHIO STATE PLANE COORDINATE
SYSTEM, NORTH ZONE, N.A.D. 83,
2011 ADJUSTMENT




I CERTIFY THIS SURVEY TO BE CORRECT
TO THE BEST OF MY KNOWLEDGE.

Donald C. Baker
DONALD C. BAKER P.S. 6938
DATE: APRIL 3, 2024
KES
FILE NAME: WORK6\S-144-24\CNK

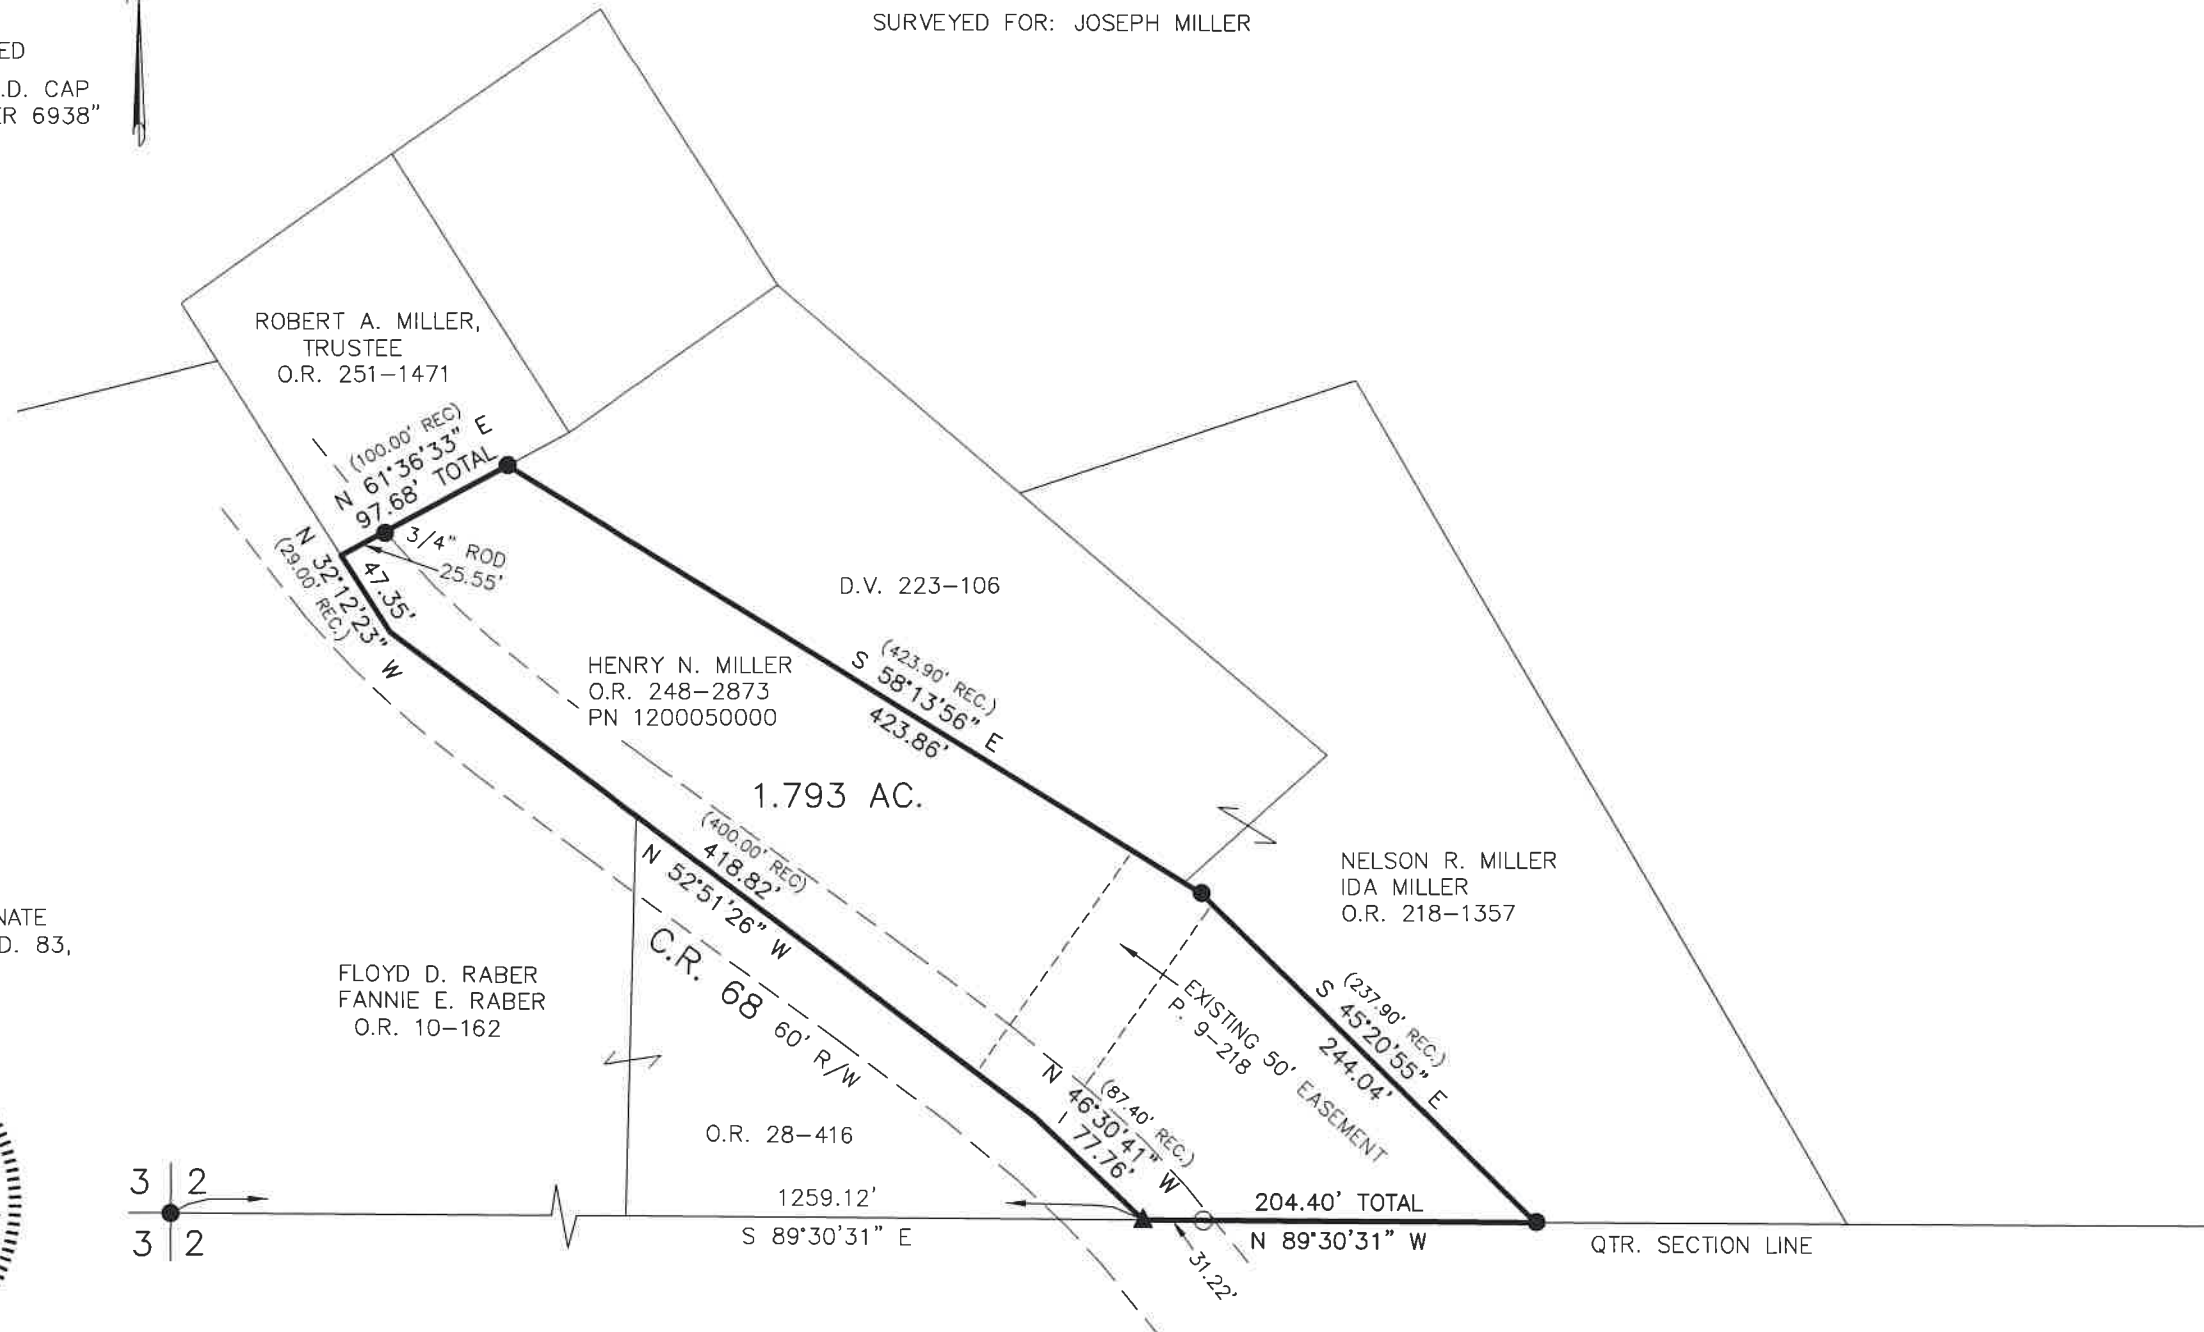

APPROVED FOR TRANSFER ONLY
NO SUBDIVISION PLAT REQUIRED
(O.R.C. 711.001 & 711.131)
Lot(s) not for building unless
approved by Board of Health
HOLMES CO. PLANNING COMMISSION
By TS Date 4/11/2024

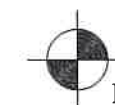

BAKER SURVEYING, LLC
138 N. CLAY STREET
MILLERSBURG, OHIO 44654
PH. 330-674-4788
EMAIL: bakersurveying@gmail.com

Plat Approved
Holmes County Map Office
4/11/2024 MM