

MONROE TOWNSHIP
 1ST QTR., LOT 20
 T-9 N; R-8 W
 HOLMES COUNTY, OHIO

SURVEYED FOR: TARA LARAMORE



SCALE: 1"=200'

- STONE FOUND
- 5/8" REBAR FOUND
UNLESS OTHERWISE NOTED
- 5/8" REBAR SET WITH I.D. CAP
I.D. CAP MARKED "BAKER 6938"



I CERTIFY THIS SURVEY TO BE CORRECT
 TO THE BEST OF MY KNOWLEDGE.


[Signature]

DONALD C. BAKER P.S. 6938

DATE: MARCH 5, 2024

KES


FILE NAME: WORK6\S-86-24\CNK

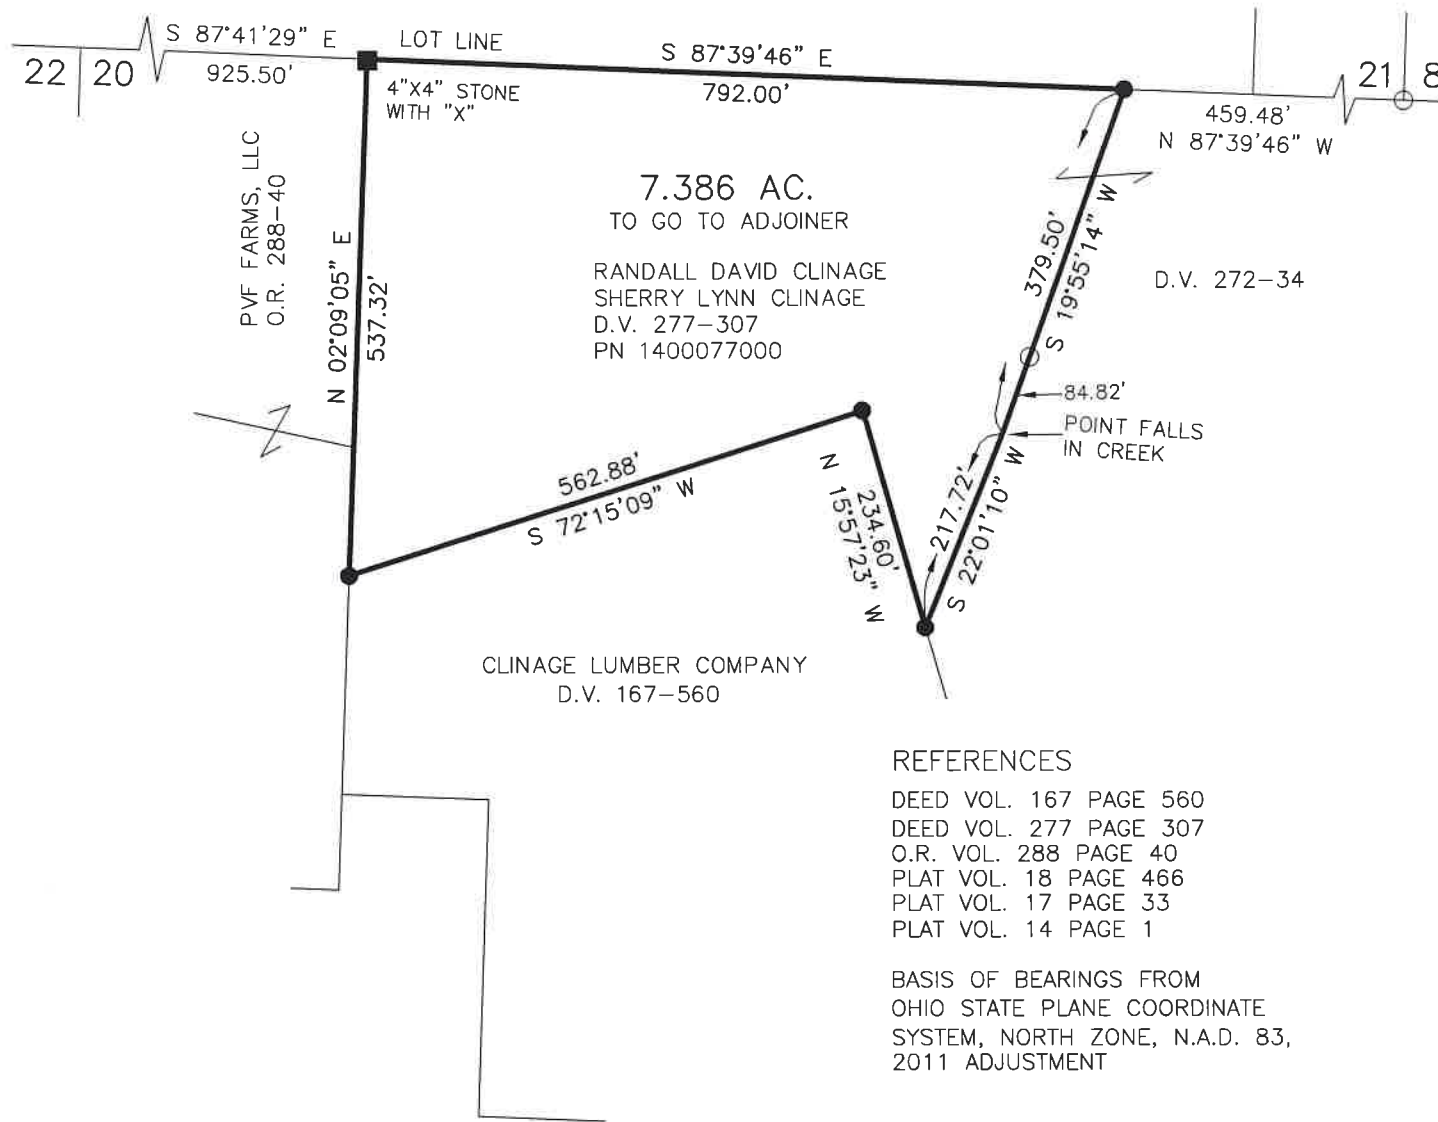

REFERENCES

- DEED VOL. 167 PAGE 560
- DEED VOL. 277 PAGE 307
- O.R. VOL. 288 PAGE 40
- PLAT VOL. 18 PAGE 466
- PLAT VOL. 17 PAGE 33
- PLAT VOL. 14 PAGE 1

BASIS OF BEARINGS FROM
 OHIO STATE PLANE COORDINATE
 SYSTEM, NORTH ZONE, N.A.D. 83,
 2011 ADJUSTMENT

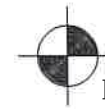

BAKER SURVEYING, LLC
 138 N. CLAY STREET
 MILLERSBURG, OHIO 44654
 PH. 330-674-4788
 EMAIL: bakersurveying@gmail.com

202400001754

B: 19 P: 5277
 FILED FOR RECORD IN
 HOLMES COUNTY, OH
 ANITA HALL, COUNTY RECORDER
 05/15/2024 03:23 PM
 SMALL PLAT . 40.00
 PAGES: 1

ORV 288 Pg 5784

APPROVED FOR TRANSFER ONLY
 NO SUBDIVISION PLAT REQUIRED
 (O.R.C. 711.001 & 711.131)
 Lot(s) not for building unless
 approved by Board of Health
 HOLMES CO. PLANNING COMMISSION
 By AO Date 5/6/2024



Plat Approved
 Holmes County Map Office
5/3/2024 MM