

- ▲ R.R. SPIKE FOUND
- 5/8" REBAR FOUND UNLESS OTHERWISE NOTED
- ⊗ MAG NAIL SET
- 5/8" REBAR SET WITH I.D. CAP I.D. CAP MARKED "BAKER 6938"

REFERENCES

O.R. VOL. 259 PAGE 1567
 O.R. VOL. 236 PAGE 985
 PLAT VOL. 19 PAGE 2095

BASIS OF BEARINGS FROM OHIO STATE PLANE COORDINATE SYSTEM, NORTH ZONE, N.A.D. 83, 2011 ADJUSTMENT




I CERTIFY THIS SURVEY TO BE CORRECT TO THE BEST OF MY KNOWLEDGE.

Donald C. Baker
 DONALD C. BAKER P.S. 6938
 DATE: MAY 8, 2024
 KES
 FILE NAME: WORK6\S-188-24\CNK

CLARK TOWNSHIP
 N.E. QTR. SECTION 10
 T-8 N; R-5 W
 HOLMES COUNTY, OHIO


SURVEYED FOR: LEE BEACHY

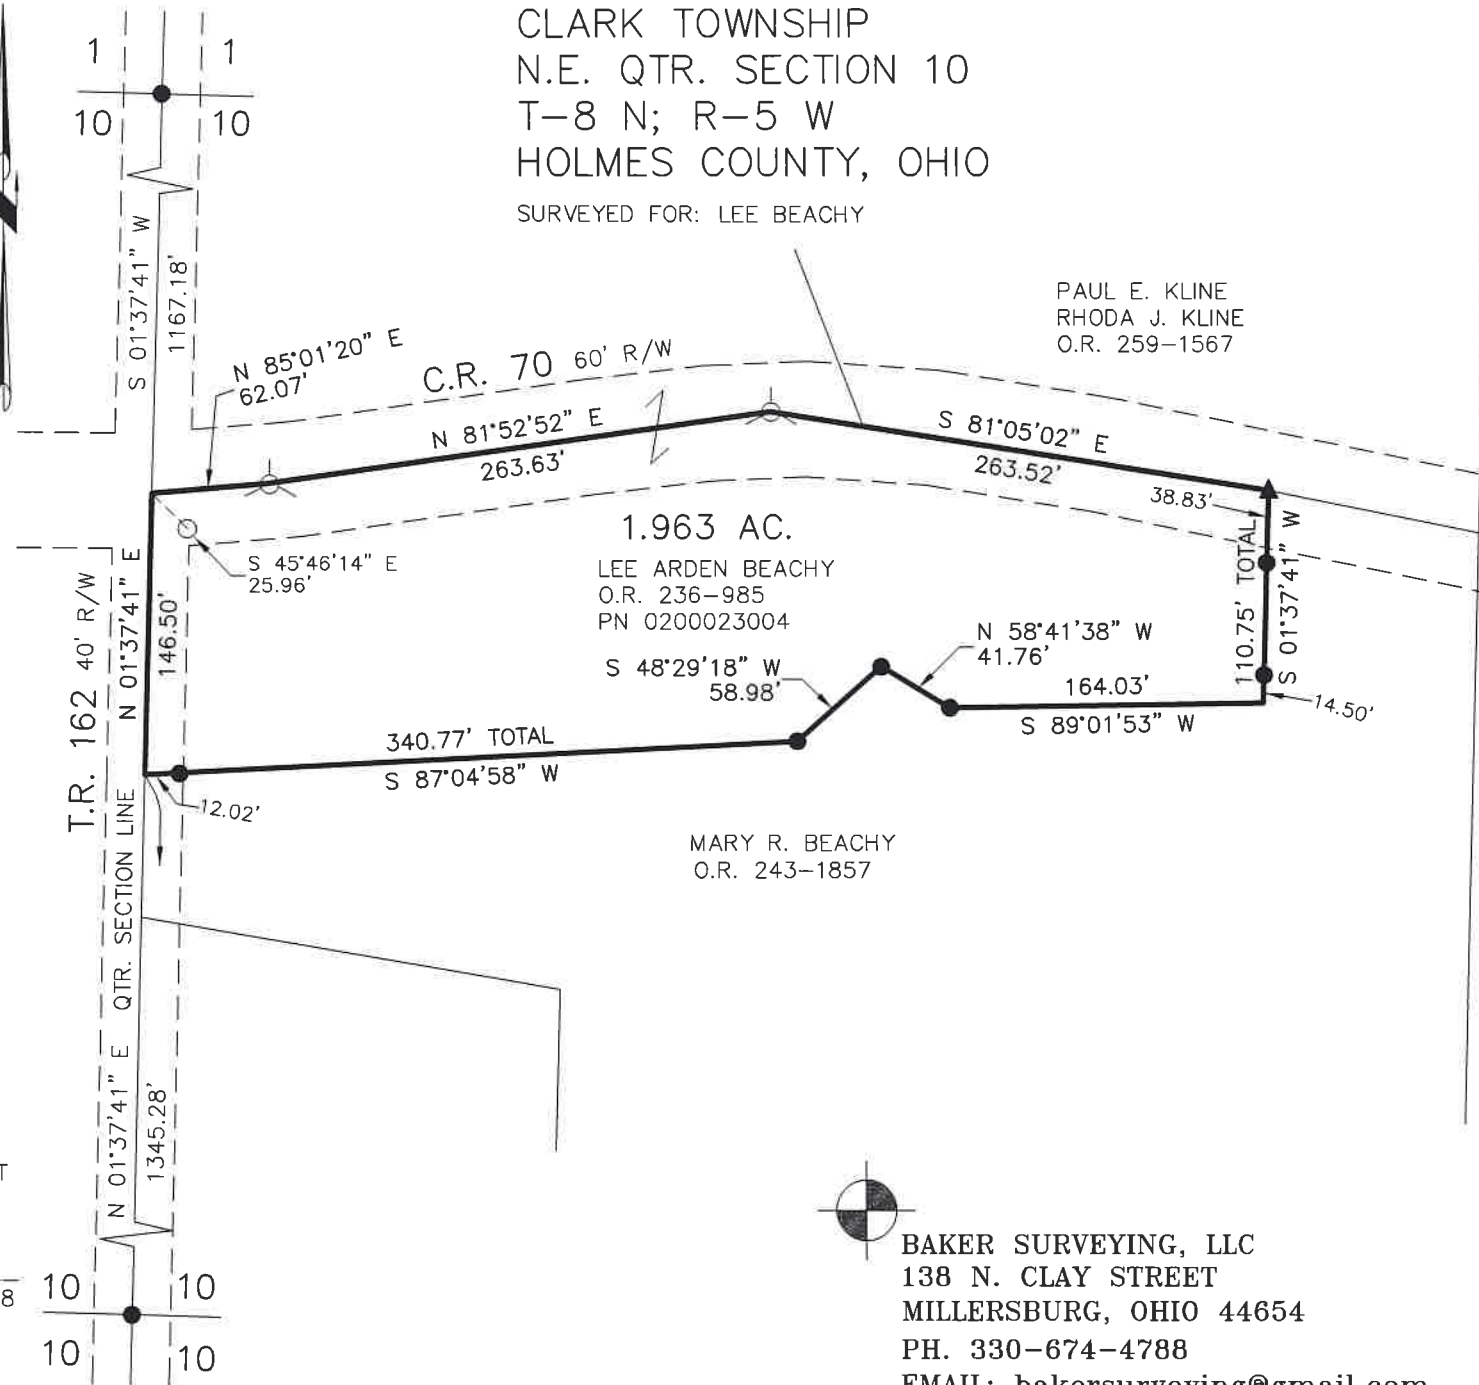

PAUL E. KLINE
 RHODA J. KLINE
 O.R. 259-1567

1.963 AC.
 LEE ARDEN BEACHY
 O.R. 236-985
 PN 0200023004

MARY R. BEACHY
 O.R. 243-1857

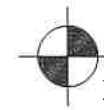

BAKER SURVEYING, LLC
 138 N. CLAY STREET
 MILLERSBURG, OHIO 44654
 PH. 330-674-4788
 EMAIL: bakersurveying@gmail.com

202400001965

B: 19 P: 5288
 FILED FOR RECORD IN
 HOLMES COUNTY, OH
 ANITA HALL, COUNTY RECORDER
 05/31/2024 12:39 PM
 SMALL PLAT . 40.00
 PAGES: 1

ORV 288 Pg 6716

APPROVED FOR TRANSFER ONLY
 NO SUBDIVISION PLAT REQUIRED
 (O.R.C. 711.001 & 711.131)
 Lot(s) not for building unless
 approved by Board of Health
 HOLMES CO. PLANNING COMMISSION
 By AO Date 5/21/2024



Plat Approved
 Holmes County Map Office
 5/16/2024 MM