

BERLIN TOWNSHIP
S.W. QTR. SECTION 6
T-9 N; R-5 W
HOLMES COUNTY, OHIO

SURVEYED FOR: JDM STRUCTURES

REFERENCES

O.R. VOL. 34 PAGE 765
O.R. VOL. 192 PAGE 709
PLAT VOL. 18 PAGE 744
PLAT VOL. 19 PAGE 829
PLAT VOL. 19 PAGE 193


BASIS OF BEARINGS FROM OHIO STATE
PLANE COORDINATE SYSTEM, NORTH ZONE,
N.A.D. 83, 2011 ADJUSTMENT




I CERTIFY THIS SURVEY TO BE CORRECT
TO THE BEST OF MY KNOWLEDGE.

Donald C. Baker

DONALD C. BAKER P.S. 6938
DATE: APRIL 25, 2025
GRB/KES
FILE NAME: WORK7\S-153-25\CNK

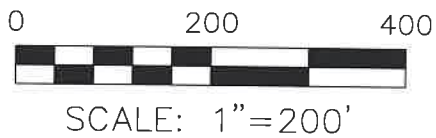

- STONE FOUND
- 5/8" REBAR FOUND
UNLESS OTHERWISE NOTED
- 5/8" REBAR SET WITH I.D. CAP
I.D. CAP MARKED "BAKER 6938"

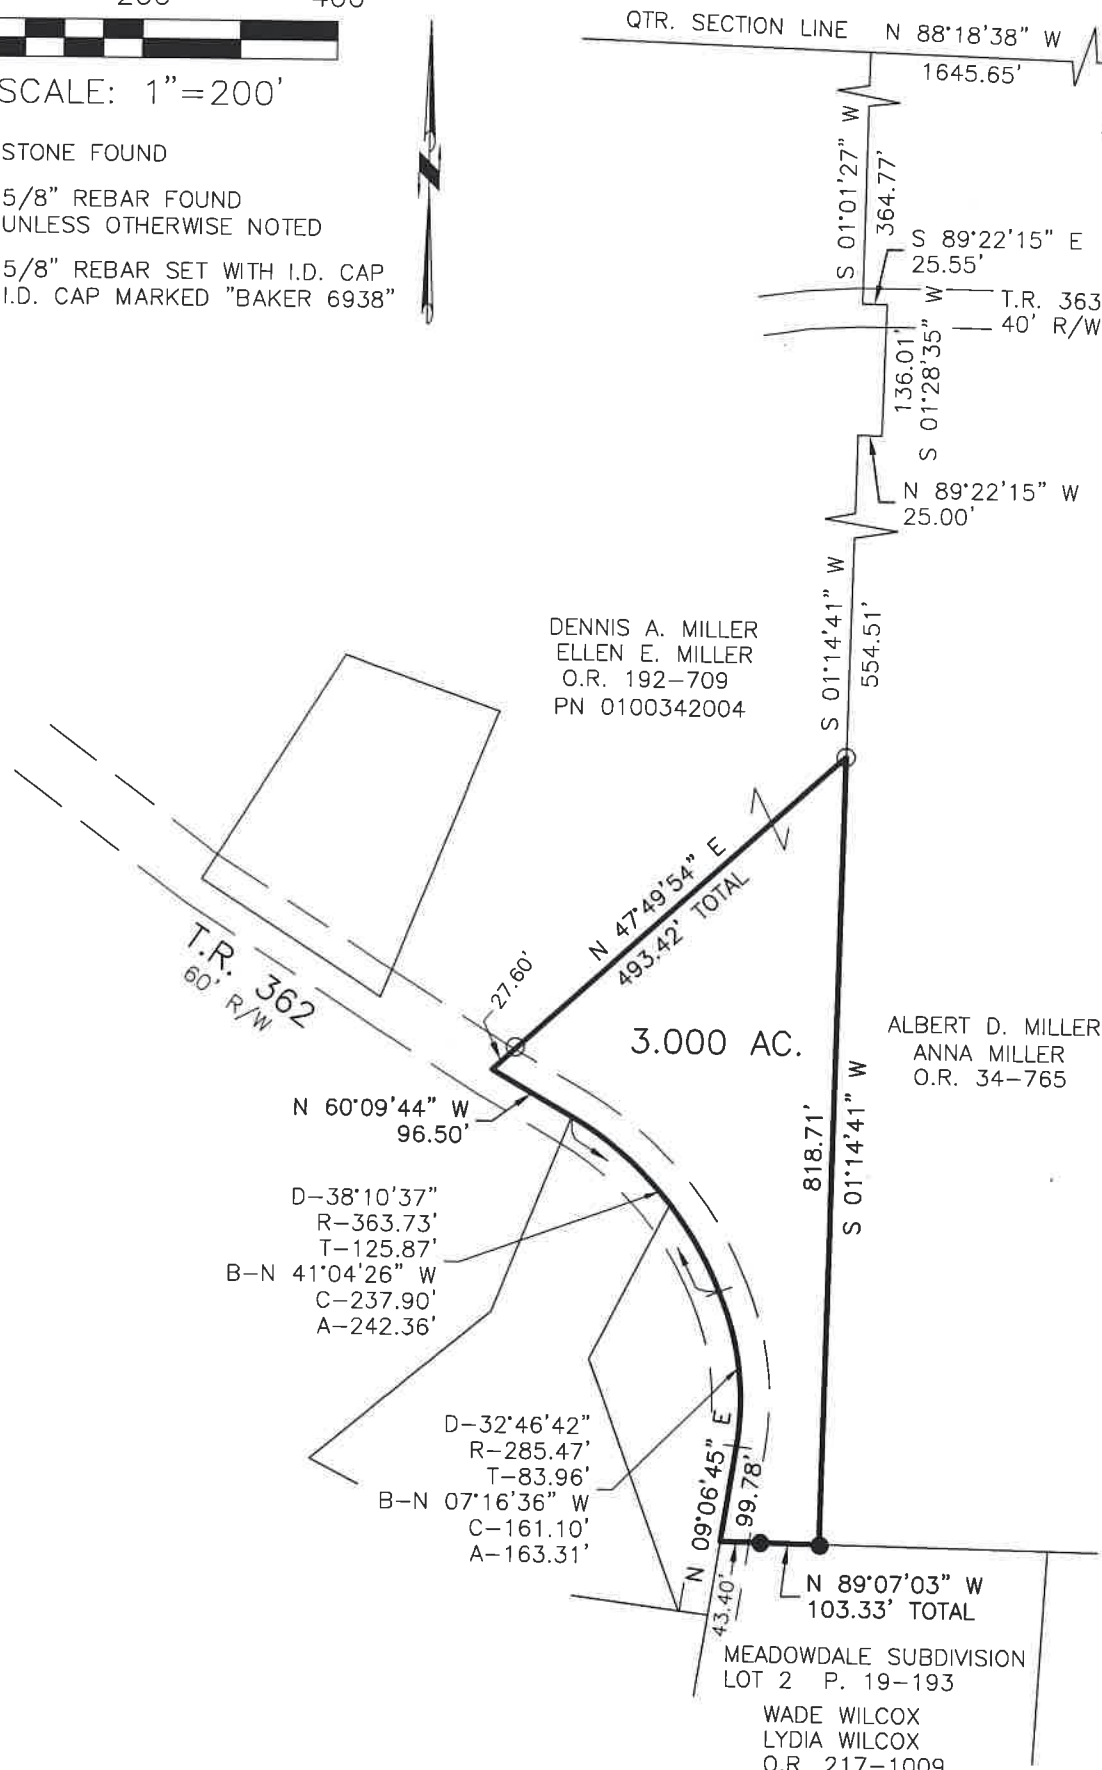

BAKER SURVEYING, LLC
138 N. CLAY STREET
MILLERSBURG, OHIO 44654
PH. 330-674-4788
EMAIL: bakersurveying@gmail.com

202500001856
B: 19 P: 5550
FILED FOR RECORD IN
HOLMES COUNTY, OH
ANITA HALL, COUNTY RECORDER
05/15/2025 10:11 AM
SMALL PLAT . 40.00
PAGES: 1
ORV 292 Pg 1424

APPROVED FOR TRANSFER ONLY
NO SUBDIVISION PLAT REQUIRED
(O.R.C. 711.001 & 711.131)
Lot(s) not for building unless
approved by Board of Health
HOLMES CO. PLANNING COMMISSION
By AO Date 5/1/2025



Plat Approved
Holmes County Map Office
5/1/2025 Rg