




RIPLEY TOWNSHIP
N.W. & S.W. QTRS. SECTION 26
T-18 N; R-14 W
HOLMES COUNTY, OHIO

SURVEYED FOR: HAL HUNSBERGER

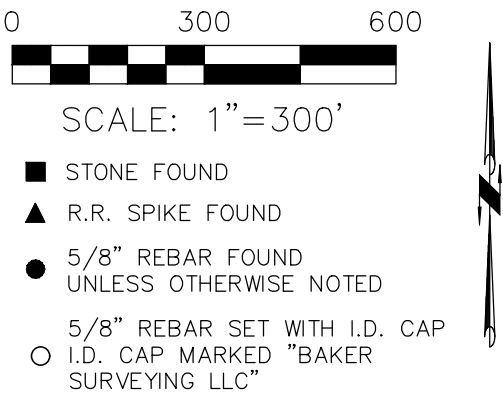

202500001940
B: 19 p: 5557
FILED FOR RECORD IN
HOLMES COUNTY, OH
ANITA HALL, COUNTY RECORDER
05/21/2025 11:36 AM
SMALL PLAT . 40.00
PAGES: 1
ORV 292 Pg 1826

REFERENCES
O.R. VOL. 195 PAGE 460
O.R. VOL. 247 PAGE 3714
PLAT VOL. 19 PAGE 2400
BASIS OF BEARINGS FROM OHIO STATE
PLANE COORDINATE SYSTEM, NORTH
ZONE, N.A.D. 83, 2011 ADJUSTMENT

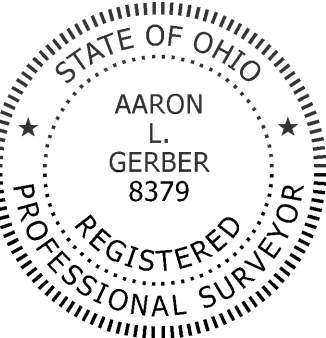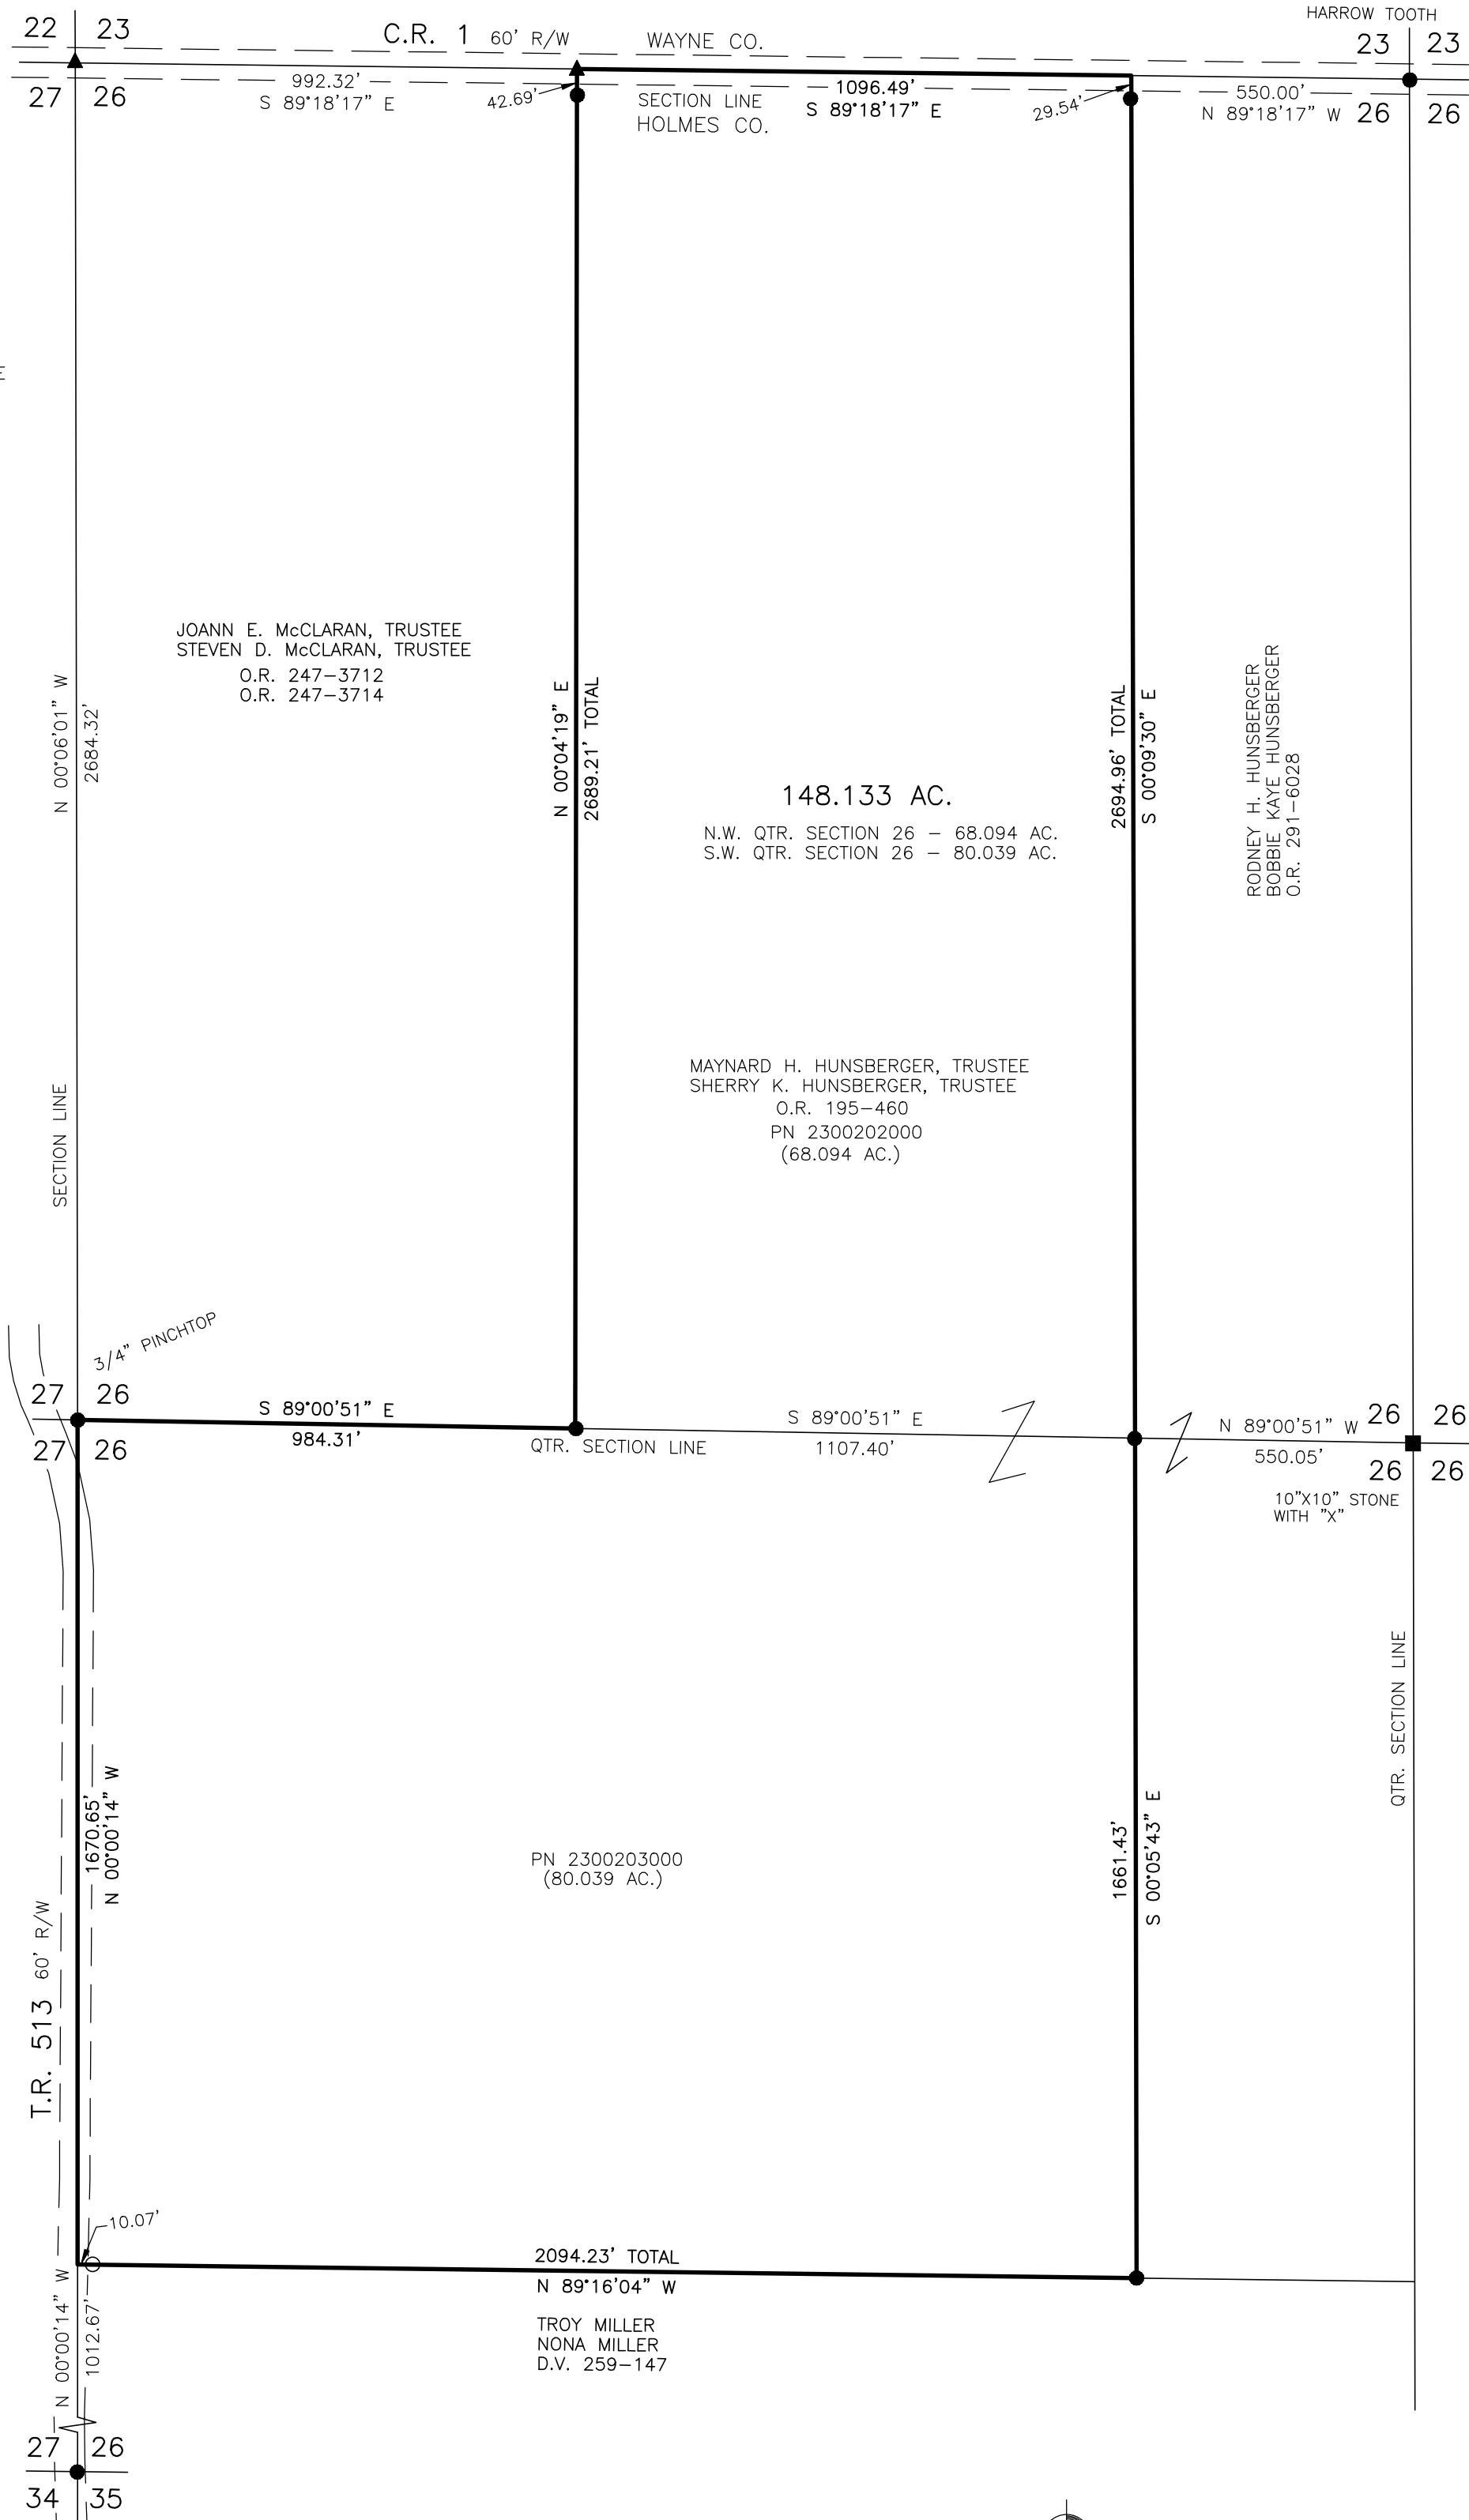

I CERTIFY THIS SURVEY TO BE CORRECT
TO THE BEST OF MY KNOWLEDGE.
A.L.G.
AARON L. GERBER P.S. 8379
DATE: APRIL 15, 2025
ALG\TAB\GRB\VJD
FILE NAME: WORK7\S-555A-24\CNK

BAKER SURVEYING, LLC
138 N. CLAY STREET
MILLERSBURG, OHIO 44654
PH. 330-674-4788
EMAIL: bakersurveying@gmail.com

APPROVED FOR TRANSFER ONLY
NO SUBDIVISION PLAT REQUIRED
(O.R.C. 711.001 & 711.131)
Lot(s) not for building unless
approved by Board of Health
HOLMES CO. PLANNING COMMISSION
By AO Date 4/24/2025

Plat Approved
Holmes County Map Office
4/21/2025 MM