

RICHLAND TOWNSHIP
N.E. QTR. SECTION 10
T-8 N; R-9 W
HOLMES COUNTY, OHIO

SURVEYED FOR: LEVI MILLER



SCALE: 1"=400'

- STONE FOUND
- 5/8" REBAR FOUND
UNLESS OTHERWISE NOTED

NOTE: THIS PLAT IS BASED ON AN UNRECORDED
SURVEY I MADE 12\21\1998
MONUMENTS VERIFIED 5\5\25

I CERTIFY THIS SURVEY TO BE CORRECT
TO THE BEST OF MY KNOWLEDGE.

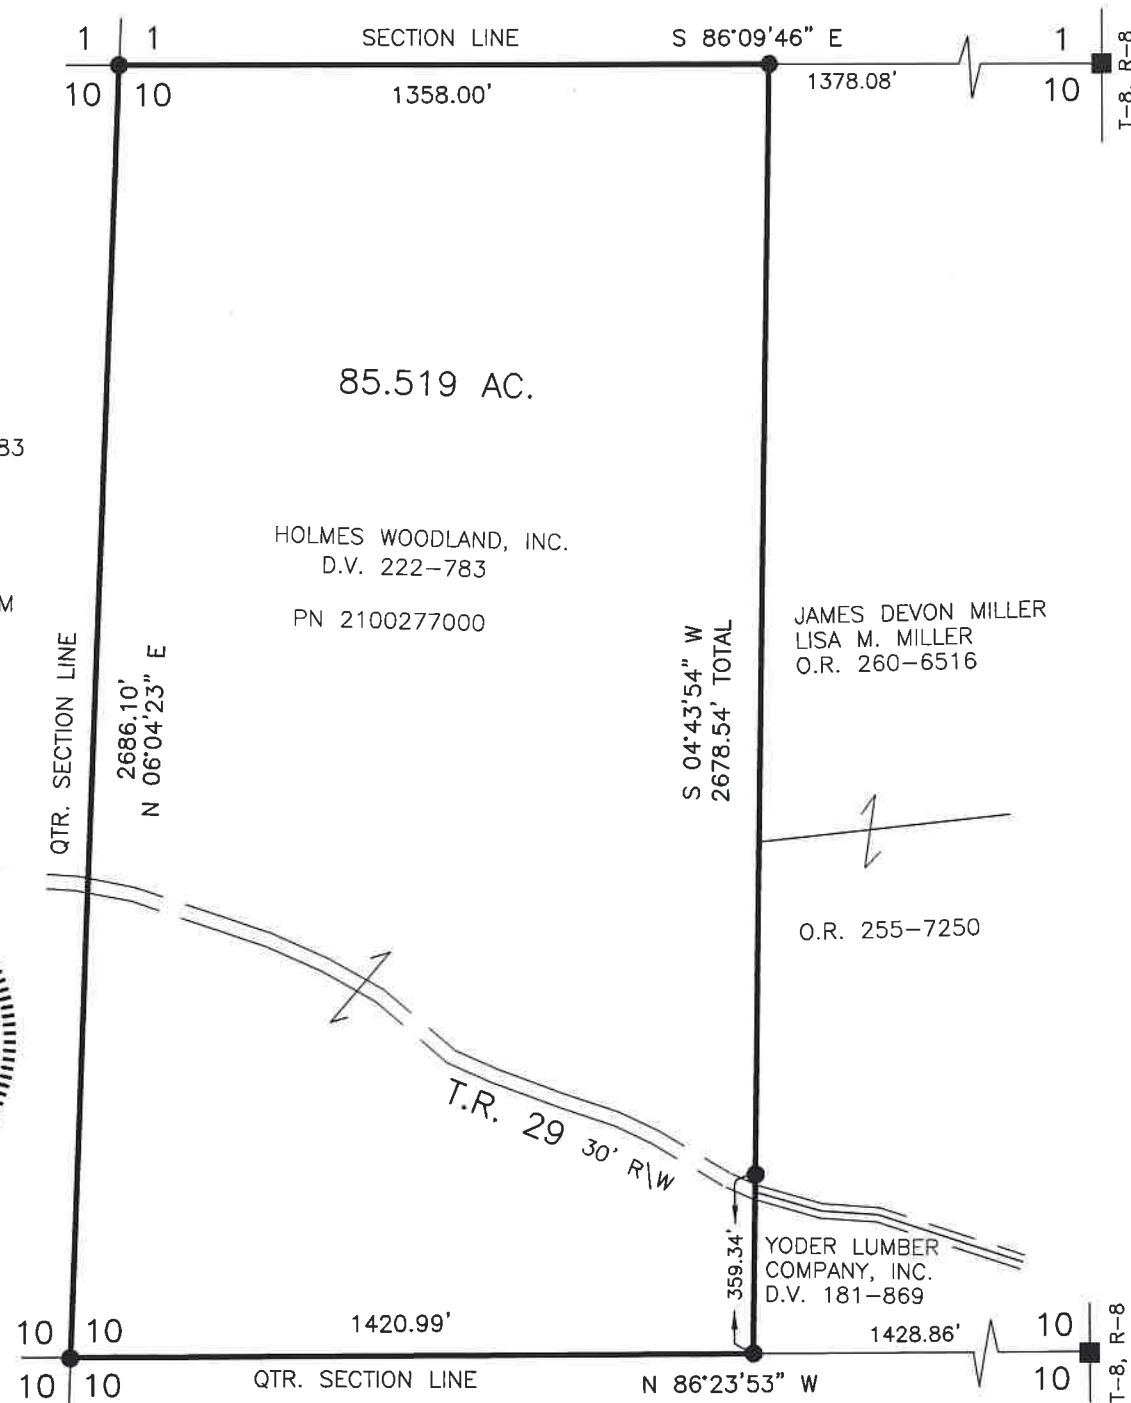

DONALD C. BAKER P.S. 6938
DATE: MAY 5, 2025
TAB
FILE NAME: WORK7\S-243-25



BAKER SURVEYING, LLC
138 N. CLAY STREET
MILLERSBURG, OHIO 44654
PH. 330-674-4788
EMAIL: bakersurveying@gmail.com

REFERENCES

DEED VOL. 222 PAGE 783
PLAT VOL. 8 PAGE 130
PLAT VOL. 5 PAGE 100
PLAT VOL. 18 PAGE 313
PLAT VOL. 16 PAGE 265
BASIS OF BEARINGS FROM
PLAT VOL. 16 PAGE 265



202500002015

B: 19 P: 5560
FILED FOR RECORD IN
HOLMES COUNTY, OH
ANITA HALL, COUNTY RECORDER
05/28/2025 09:48 AM
SMALL PLAT . 40.00
PAGES: 1
ORV 292 Pg 2217

APPROVED FOR TRANSFER ONLY
NO SUBDIVISION PLAT REQUIRED
(O.R.C. 711.001 & 711.131)
Lot(s) not for building unless
approved by Board of Health
HOLMES CO. PLANNING COMMISSION
By AO Date 5/23/2025

HCPC

Plat Approved

Holmes County Map Office
5/22/2025 MM