

SURVEYED FOR: Jacob Yoder


ORV 292 Pg 2847

## Deeds as shown


## Surveys

Plat book 5 page 05  
Plat book 15 page 35  
Plat book 19 page 2825  
Plat book 19 page 1003  
Plat book 16 page 820  
Plat book 19 page 3718

Grid North, Ohio State Plane Coordinate System, North Zone, NAD 83 (2011). Distances shown hereon are distances by scale factor of 0.9999258534.

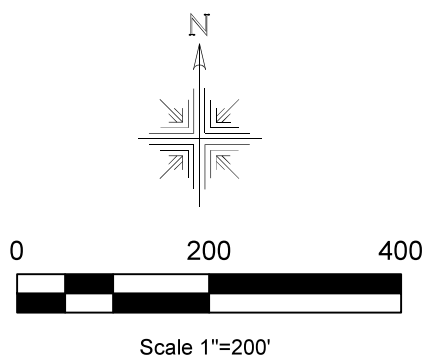

- ▲ R.R. Spk. Found
- ⚡ 5/8" Rebar Found "Galbraith"
- ◎ 1/2" Pipe Found
- 5/8" Rebar Found unless noted
- ▼ 5/8" Rod Found capped "Long"
- ◆ 1/2" Pinched Top Pipe
- 5/8" Capped Pin Set "Galbraith"
- Point

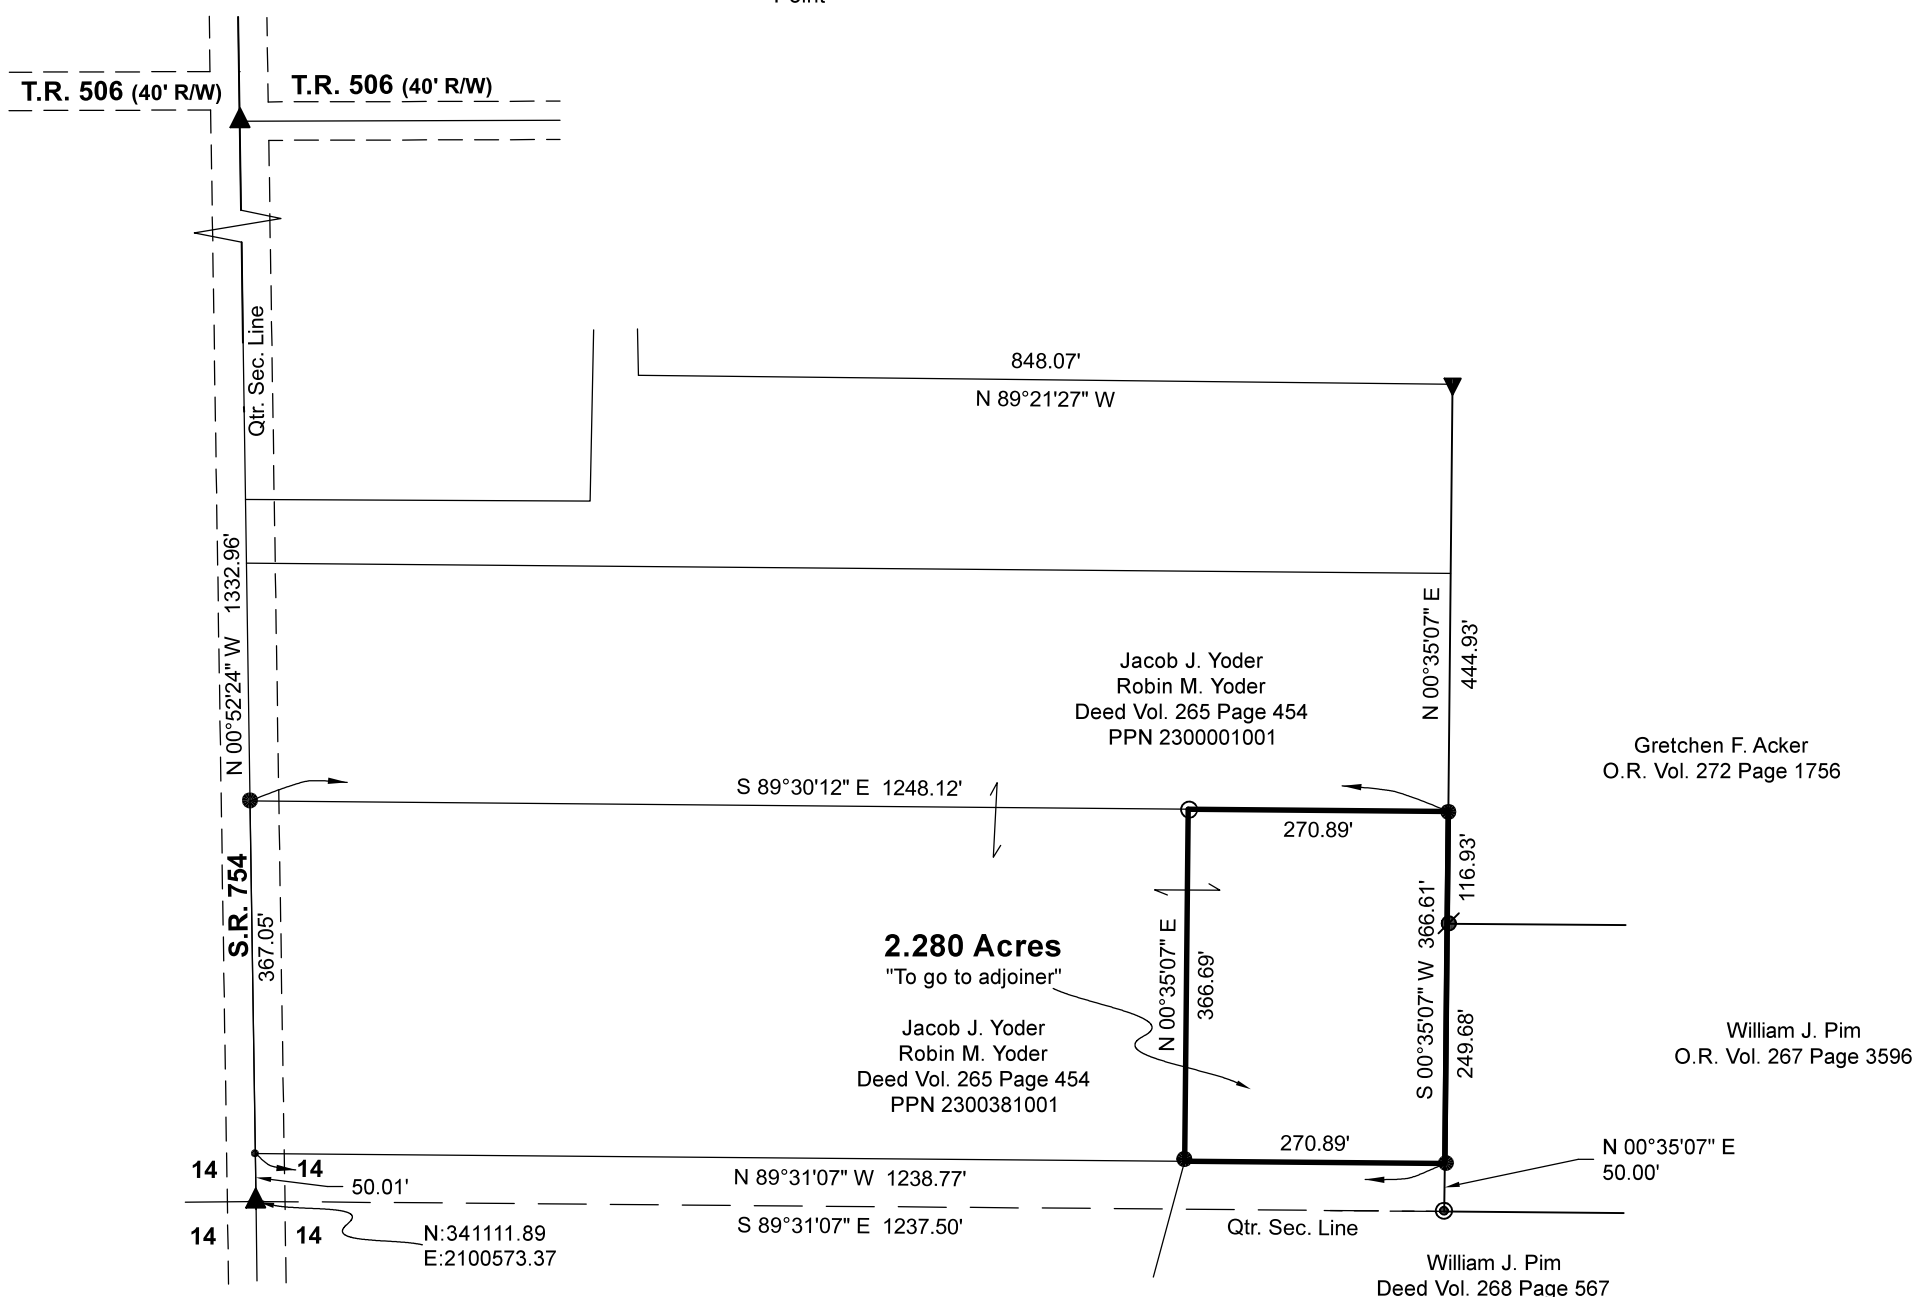

*Chirag*

Caleb Jerome Galbraith P.S. 8703  
Date: April 25, 2025  
Job ID:7025  
Pioneer Surveying & Services, LLC.  
5434 Township Road 377  
Millersburg, Ohio 44654  
Phone: 330-276-0220  
Email: caleb@pioneersurveyingandservices.com



By AO Date 5/13/2025

## HCPC

5/9/2025 MM

