



SCALE: 1"=100'

- STONE FOUND
- 5/8" REBAR FOUND
UNLESS OTHERWISE NOTED
- 5/8" REBAR SET WITH I.D. CAP
I.D. CAP MARKED "BAKER
SURVEYING LLC"

REFERENCES

O.R. VOL. 232 PAGE 381
O.R. VOL. 241 PAGE 75
PLAT VOL. 6 PAGE 124
PLAT VOL. 6 PAGE 133
PLAT VOL. 19 PAGE 2010

BASIS OF BEARINGS FROM OHIO STATE PLANE
COORDINATE SYSTEM, NORTH ZONE,
N.A.D. 83, 2011 ADJUSTMENT



I CERTIFY THIS SURVEY TO BE CORRECT
TO THE BEST OF MY KNOWLEDGE.

AL

AARON L. GERBER P.S. 8379

DATE: SEPT. 13, 2023

UPDATED: APRIL 14, 2025 — NO CHANGES

ALG

FILE NAME: WORK5\S-521-23\CNK

PRAIRIE TOWNSHIP N.E. QTR. SECTION 5 T-13 N; R-13 W HOLMES COUNTY, OHIO

SURVEYED FOR: JENNIE STILL

202500002185

B: 19 P: 5570

FILED FOR RECORD IN

HOLMES COUNTY, OH


ANITA HALL, COUNTY RECORDER

06/11/2025 10:26 AM

SMALL PLAT . 40.00

PAGES: 1

ORV 292 Pg 3183

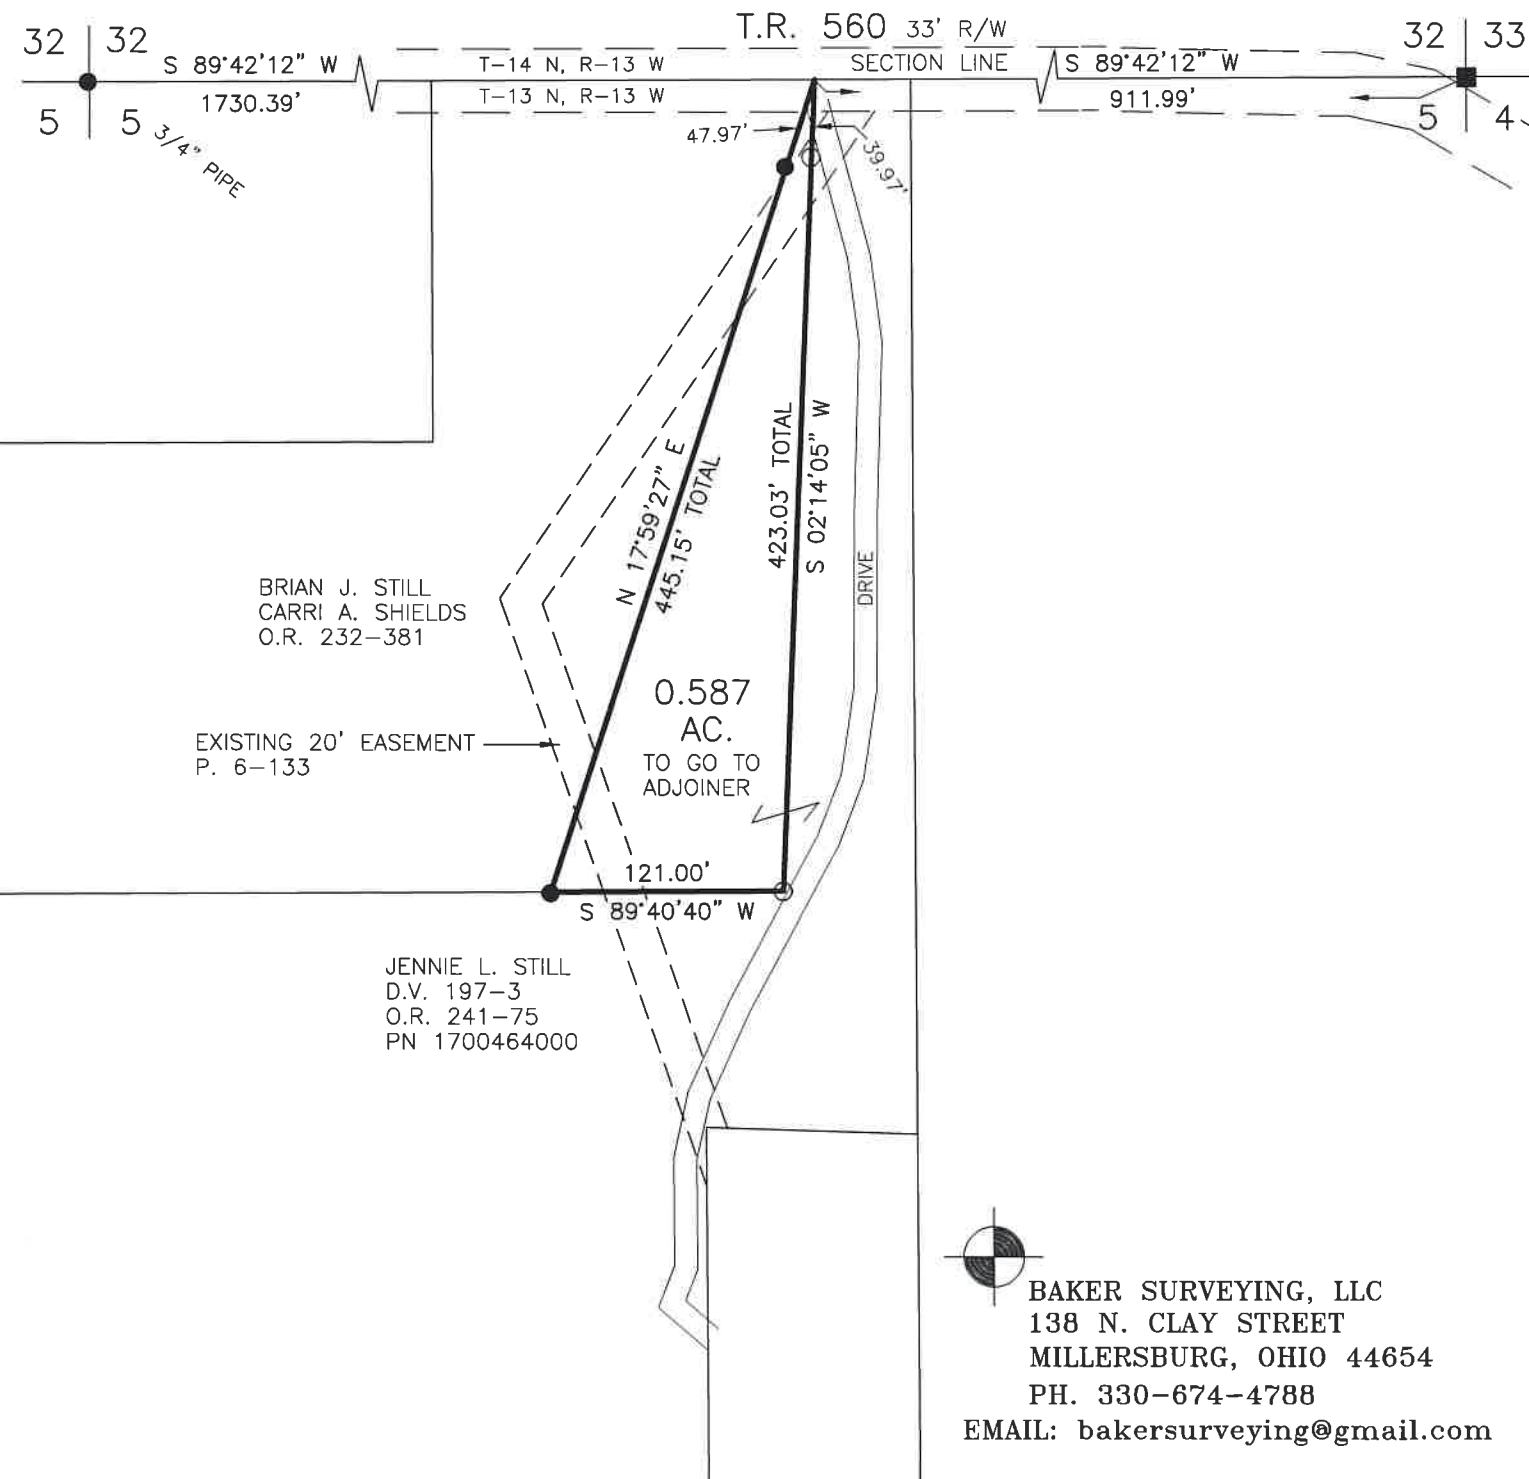

APPROVED FOR TRANSFER ONLY

NO SUBDIVISION PLAT REQUIRED

(O.R.C. 711.001 & 711.131)

Lot(s) not for building unless
approved by Board of Health

HOLMES CO. PLANNING COMMISSION

By AO Date 6/9/2025

HCPC



BAKER SURVEYING, LLC

138 N. CLAY STREET

MILLERSBURG, OHIO 44654

PH. 330-674-4788

EMAIL: bakersurveying@gmail.com

Plat Approved

Holmes County Map Office

6/5/2025 Rg