


PAINT TOWNSHIP
S.W. QTR. SECTION 31
T-15 N; R-11 W
HOLMES COUNTY, OHIO
SURVEYED FOR: STEVEN YODER

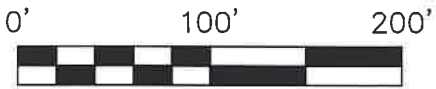

SCALE: 1"=100'

- ▲ R.R. SPIKE FOUND
- 5/8" REBAR FOUND
UNLESS OTHERWISE NOTED
- 5/8" REBAR SET WITH I.D. CAP
I.D. CAP MARKED "BAKER 6938"


MASTER PLAT

ACTION 1) CONVEY 1.379 ACRES
ACTION 2) CONVEY 5.753 ACRES



I CERTIFY THIS SURVEY TO BE CORRECT
TO THE BEST OF MY KNOWLEDGE.

Donald C. Baker
DONALD C. BAKER P.S. 6938
DATE: APRIL 30, 2025
KES/VJD
FILE NAME: WORK7\S-229-25\CNK

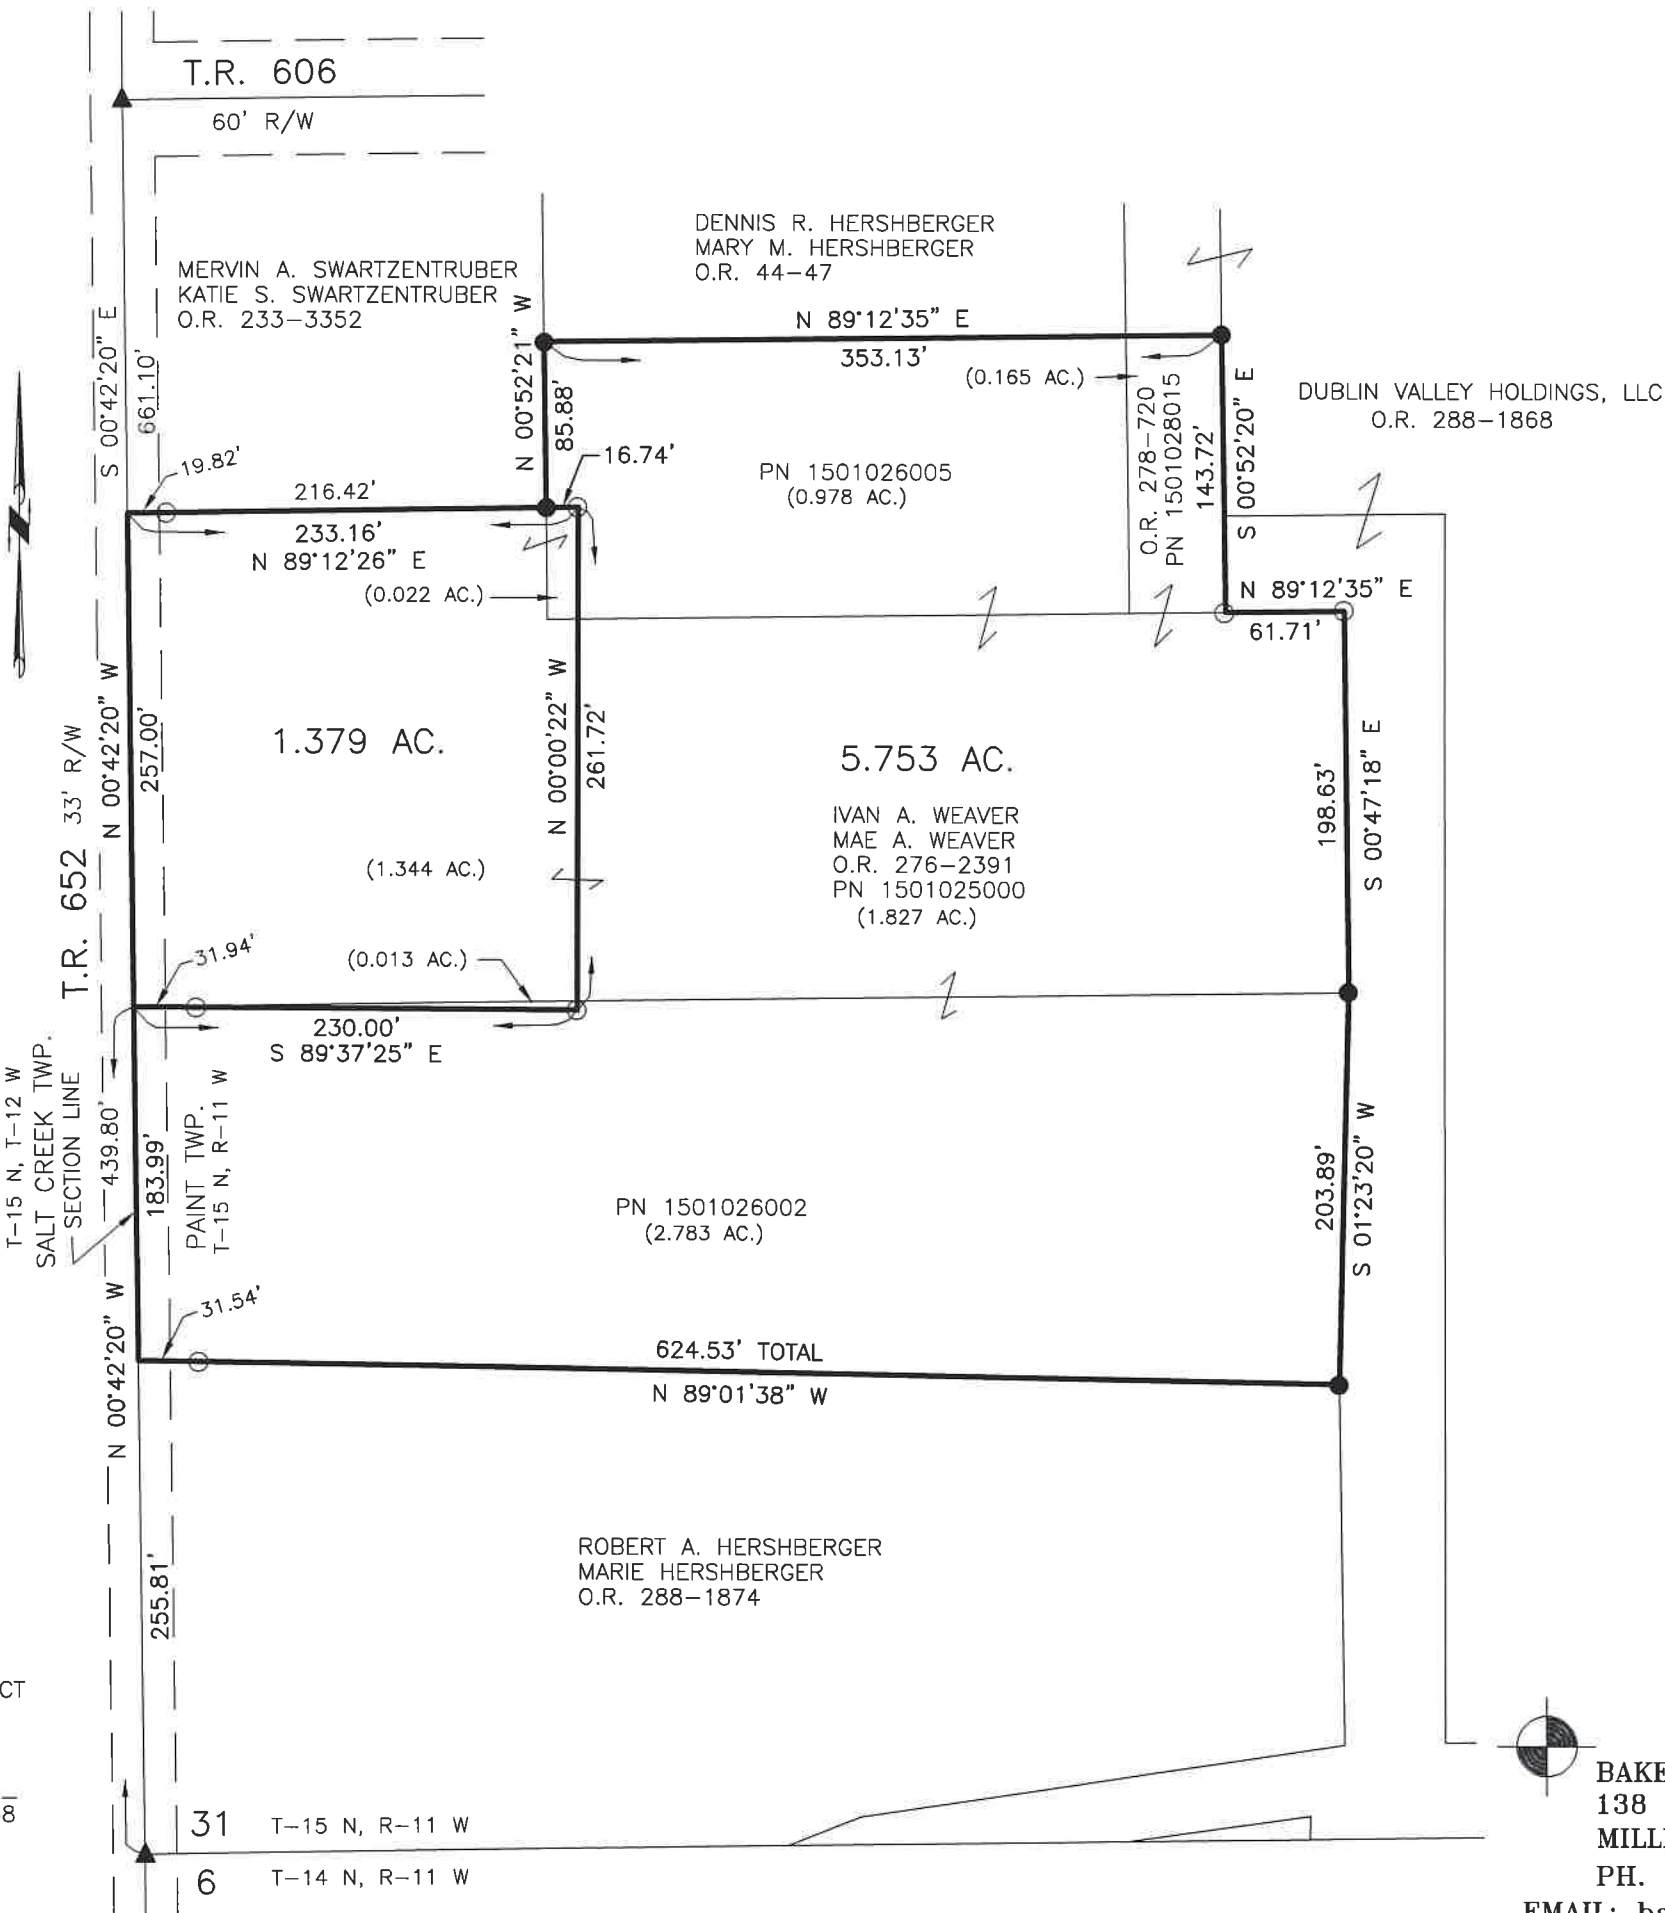

202500002265
B: 19 P: 5575
FILED FOR RECORD IN
HOLMES COUNTY, OH
ANITA HALL, COUNTY RECORDER
06/16/2025 12:40 PM
SMALL PLAT . 40.00
PAGES: 1

ORV 292 Pg 3579
ORV 292 Pg 3581

APPROVED FOR TRANSFER ONLY
NO SUBDIVISION PLAT REQUIRED
(O.R.C. 711.001 & 711.131)
Lot(s) not for building unless
approved by Board of Health
HOLMES CO. PLANNING COMMISSION
By AO Date 6/11/2025



BAKER SURVEYING, LLC
138 N. CLAY STREET
MILLERSBURG, OHIO 44654
PH. 330-674-4788
EMAIL: bakersurveying@gmail.com

Plat Approved
Holmes County Map Office
6/9/2025 MM