

WALNUT CREEK TOWNSHIP
S.E. QTR. SECTION 16
T-9 N; R-4 W
HOLMES COUNTY, OHIO

SURVEYED FOR: REUBEN MILLER

REFERENCES

DEED VOL. 276 PAGE 568
DEED VOL. 237 PAGE 8
PLAT VOL. 5 PAGE 160

BASIS OF BEARINGS FROM OHIO STATE
PLANE COORDINATE SYSTEM, NORTH ZONE,
N.A.D. 83, 2011 ADJUSTMENT



I CERTIFY THIS SURVEY TO BE CORRECT
TO THE BEST OF MY KNOWLEDGE.


AL

AARON L. GERBER P.S. 8379

DATE: APRIL 23, 2025

ALG

FILE NAME: WORK7\S-214-25\CNK

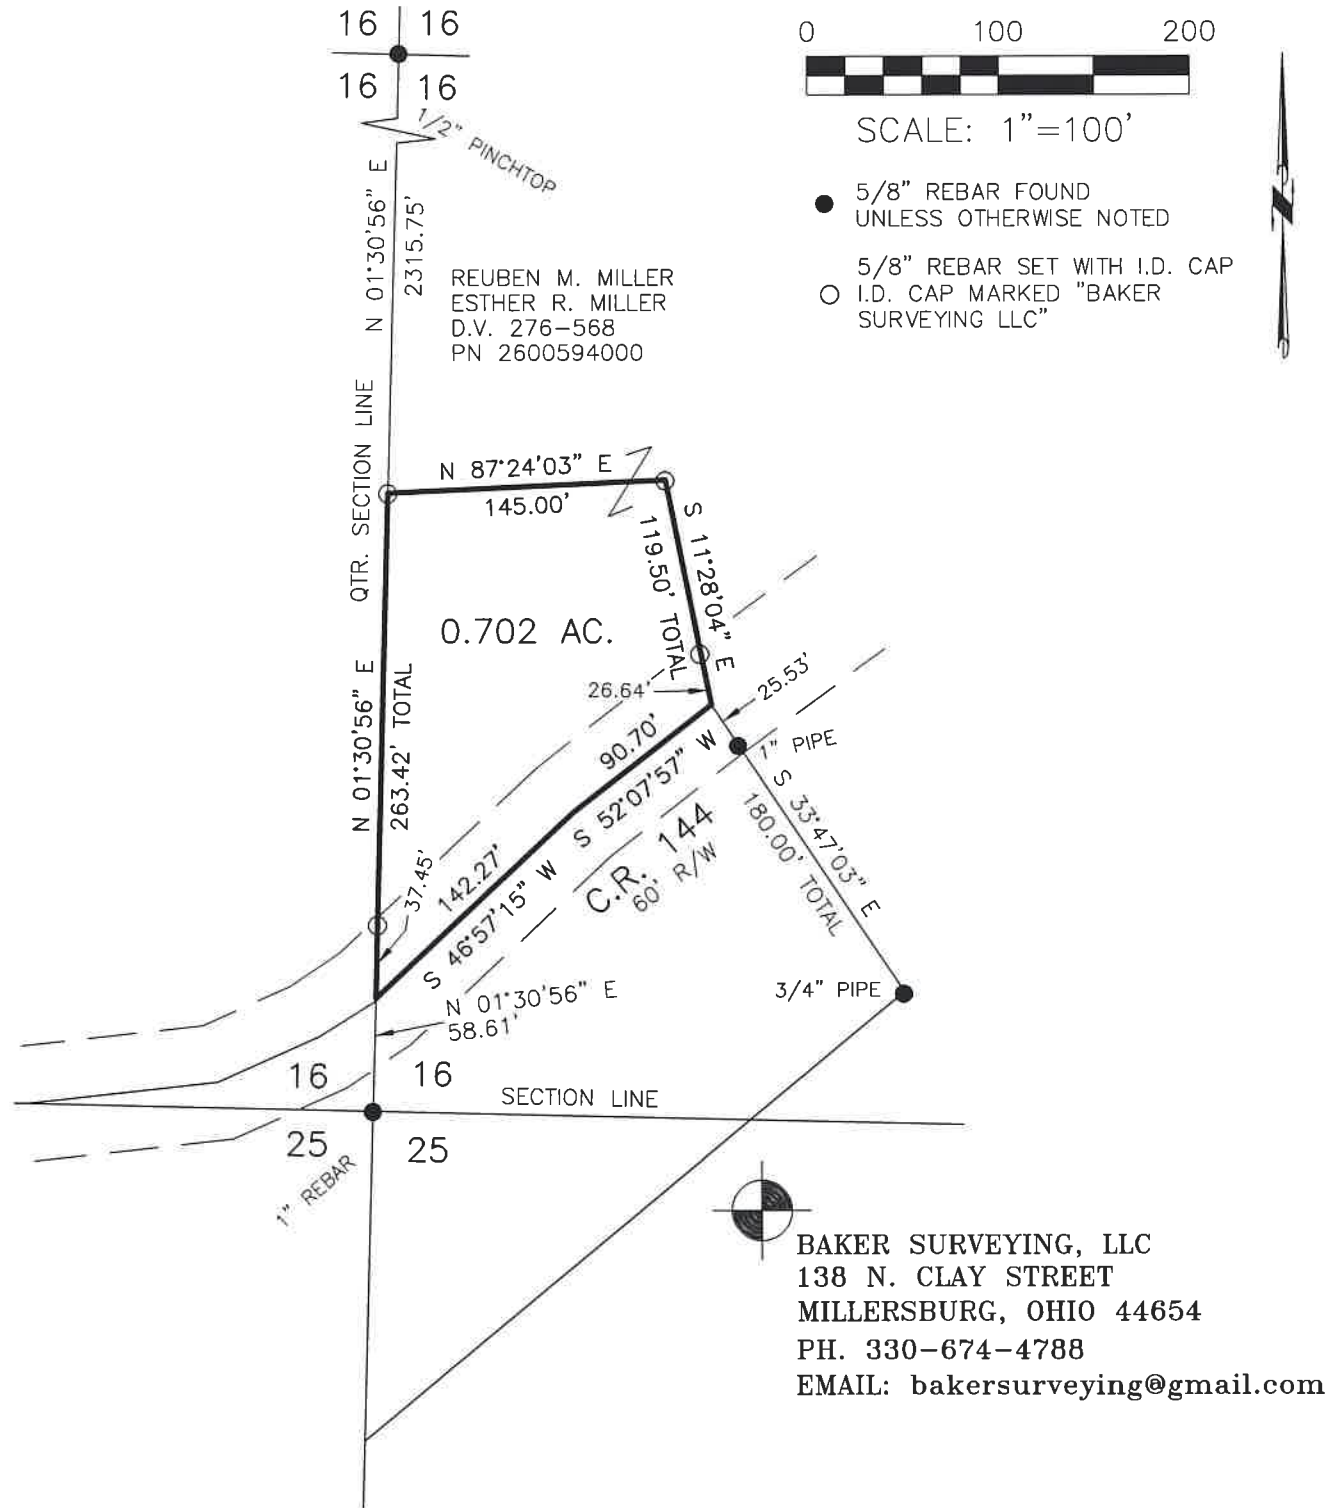

202500002299

B: 19 P: 5577

FILED FOR RECORD IN

HOLMES COUNTY, OH

ANITA HALL, COUNTY RECORDER

06/17/2025 01:55 PM

SMALL PLAT . 40.00

PAGES: 1

ORV 292 Pg 3729

APPROVED FOR TRANSFER ONLY

NO SUBDIVISION PLAT REQUIRED

(O.R.C. 711.001 & 711.131)

Lot(s) not for building unless

approved by Board of Health

HOLMES CO. PLANNING COMMISSION

By AO Date 6/12/2025

HCPC

Plat Approved

Holmes County Map Office

5/29/2025 Rg

BAKER SURVEYING, LLC
138 N. CLAY STREET
MILLERSBURG, OHIO 44654
PH. 330-674-4788
EMAIL: bakersurveying@gmail.com