

CLARK TOWNSHIP
N.E. QTR. SECTION 13
T-8 N; R-5 W
HOLMES COUNTY, OHIO

SURVEYED FOR: LEON MAST

REFERENCES


O.R. VOL. 25 PAGE 306
O.R. VOL. 169 PAGE 2673
O.R. VOL. 281 PAGE 3422
PLAT VOL. 16 PAGE 991
PLAT VOL. 19 PAGE 4691

BASIS OF BEARINGS FROM OHIO STATE
PLANE COORDINATE SYSTEM, NORTH ZONE,
N.A.D. 83, 2011 ADJUSTMENT



I CERTIFY THIS SURVEY TO BE CORRECT
TO THE BEST OF MY KNOWLEDGE.

AL
AARON L. GERBER P.S. 8379
DATE: JUNE 4, 2025
TAB\GRB
FILE NAME: WORK7\S-262-25\ALG

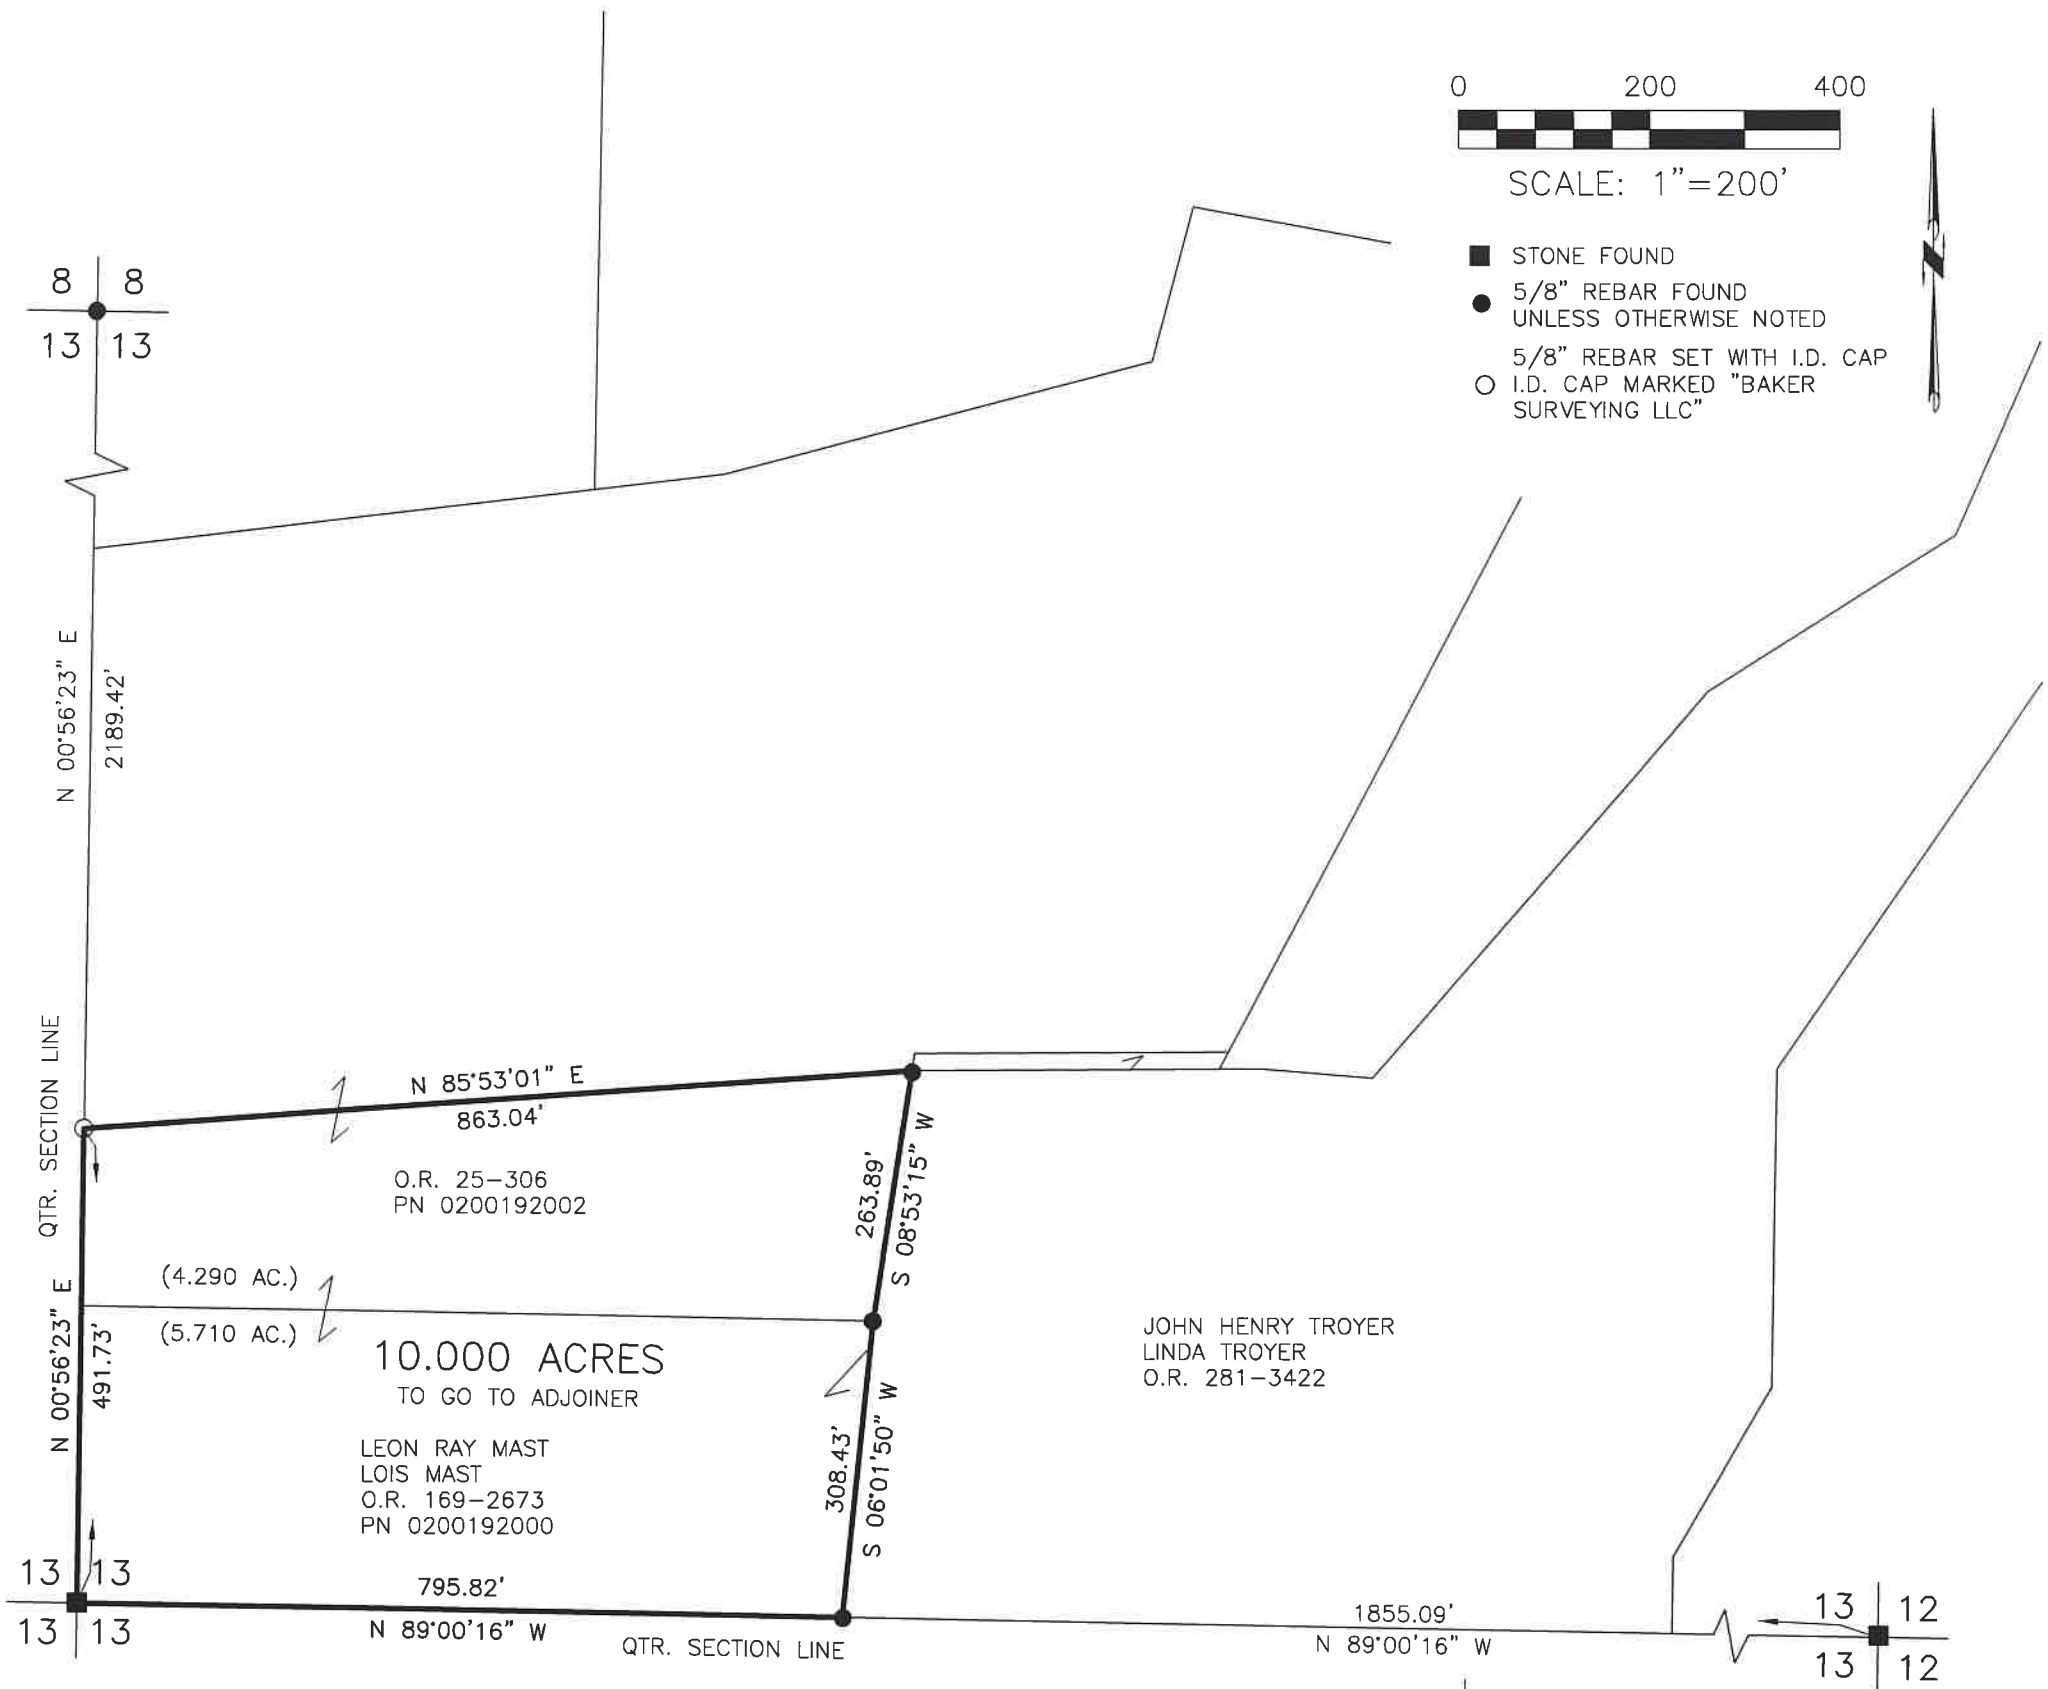

SCALE: 1"=200'

- STONE FOUND
- 5/8" REBAR FOUND
UNLESS OTHERWISE NOTED
- 5/8" REBAR SET WITH I.D. CAP
I.D. CAP MARKED "BAKER
SURVEYING LLC"

202500002345

B: 19 P: 5579
FILED FOR RECORD IN
HOLMES COUNTY, OH
ANITA HALL, COUNTY RECORDER
06/23/2025 08:57 AM
SMALL PLAT . 40.00
PAGES: 1

ORV 292 Pg 3972

APPROVED FOR TRANSFER ONLY

NO SUBDIVISION PLAT REQUIRED

(O.R.C. 711.001 & 711.131)

Lot(s) not for building unless

approved by Board of Health

HOLMES CO. PLANNING COMMISSION

By AO Date 6/18/2025

HCPC

BAKER SURVEYING, LLC
138 N. CLAY STREET
MILLERSBURG, OHIO 44654
PH. 330-674-4788
EMAIL: bakersurveying@gmail.com

Plat Approved
Holmes County Map Office
6/17/2025 MM