


WALNUT CREEK TOWNSHIP
S.E. QTR. FRACTIONAL SECTION 23
T-9 N; R-5 W
HOLMES COUNTY, OHIO

SURVEYED FOR: MYRON MILLER

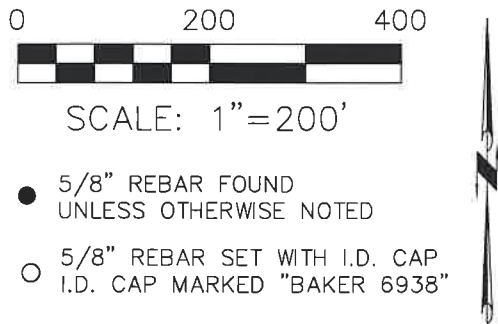


- REFERENCES
- DEED VOL. 254 PAGE 717
 - O.R. VOL. 290 PAGE 4660
 - PLAT VOL. 13 PAGE 149
 - PLAT VOL. 19 PAGE 1533
 - PLAT VOL. 14 PAGE 362
 - PLAT VOL. 19 PAGE 5053

BASIS OF BEARINGS FROM OHIO STATE PLANE
COORDINATE SYSTEM, NORTH ZONE,
N.A.D. 83, 2011 ADJUSTMENT




I CERTIFY THIS SURVEY TO BE CORRECT
TO THE BEST OF MY KNOWLEDGE.

Donald C. Baker
DONALD C. BAKER P.S. 6938
DATE: MAY 2, 2025
KES\VJD\GRB
FILE NAME: WORK7\S-501A-24\CNK

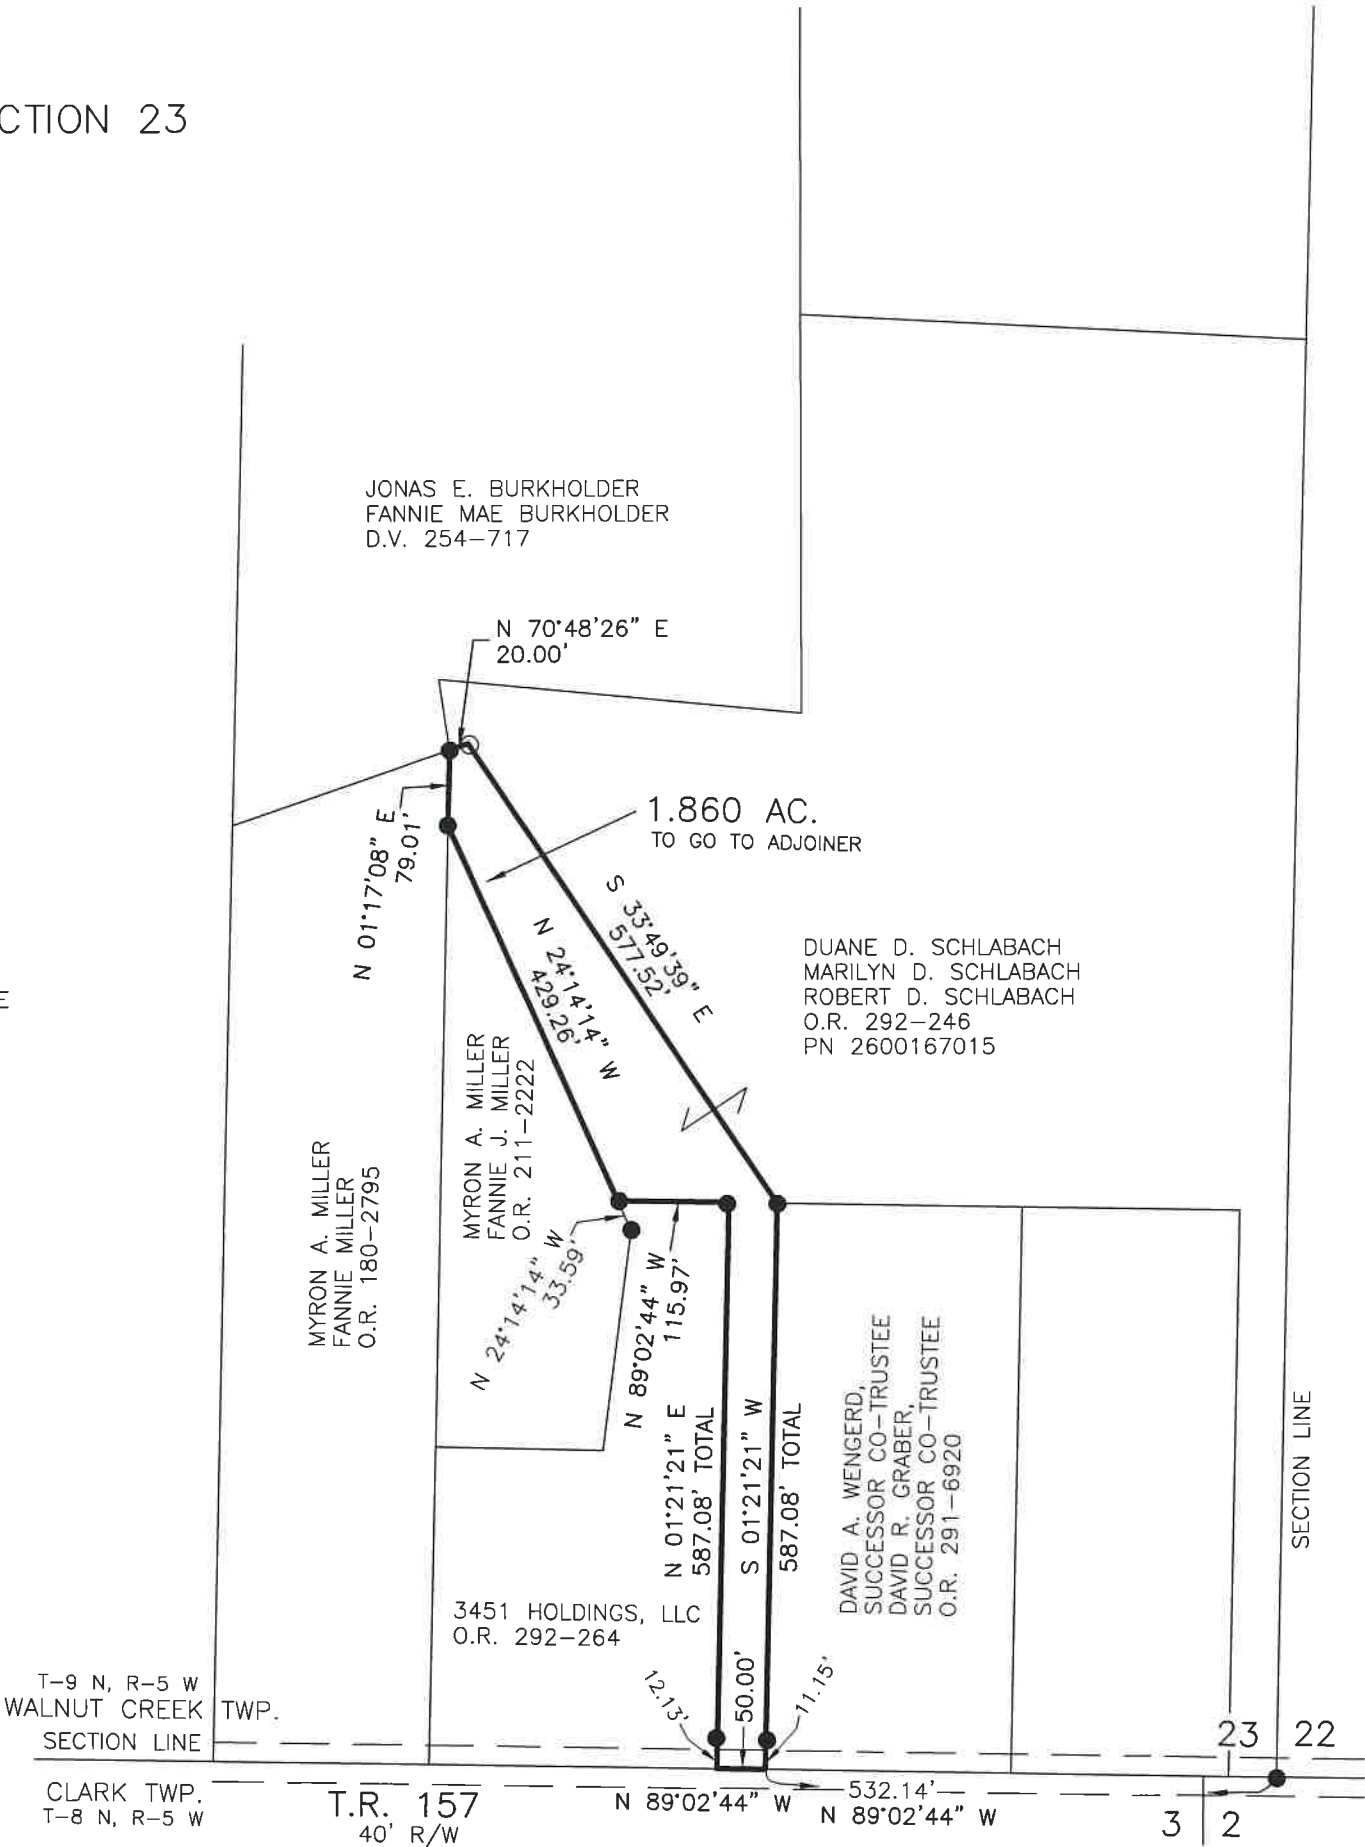

202500002370
B: 19 P: 5580
FILED FOR RECORD IN
HOLMES COUNTY, OH
ANITA HALL, COUNTY RECORDER
06/24/2025 01:44 PM
SMALL PLAT . 40.00
PAGES: 1
ORV 292 Pg 4087

APPROVED FOR TRANSFER ONLY
NO SUBDIVISION PLAT REQUIRED
(O.R.C. 711.001 & 711.131)
Lot(s) not for building unless
approved by Board of Health
HOLMES CO. PLANNING COMMISSION
By AO Date 6/11/2025

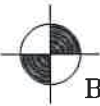

BAKER SURVEYING, LLC
138 N. CLAY STREET
MILLERSBURG, OHIO 44654
PH. 330-674-4788
EMAIL: bakersurveying@gmail.com

Plat Approved
Holmes County Map Office
6/10/2025 Rg