


CLARK TOWNSHIP
S.E. QTR. SECTION 23
T-8 N; R-5 W
HOLMES COUNTY, OHIO

SURVEYED FOR: JAMES RABER

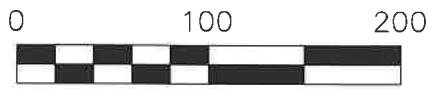


SCALE: 1"=100'

● 5/8" ROD FOUND
UNLESS OTHERWISE NOTED

REFERENCES

O.R. VOL. 278 PAGE 7339
O.R. VOL. 280 PAGE 4092
PLAT VOL. 10 PAGE 653
PLAT VOL. 19 PAGE 4632

BASIS OF BEARINGS FROM OHIO STATE
PLANE COORDINATE SYSTEM, NORTH
ZONE, N.A.D. 83, 2011 ADJUSTMENT

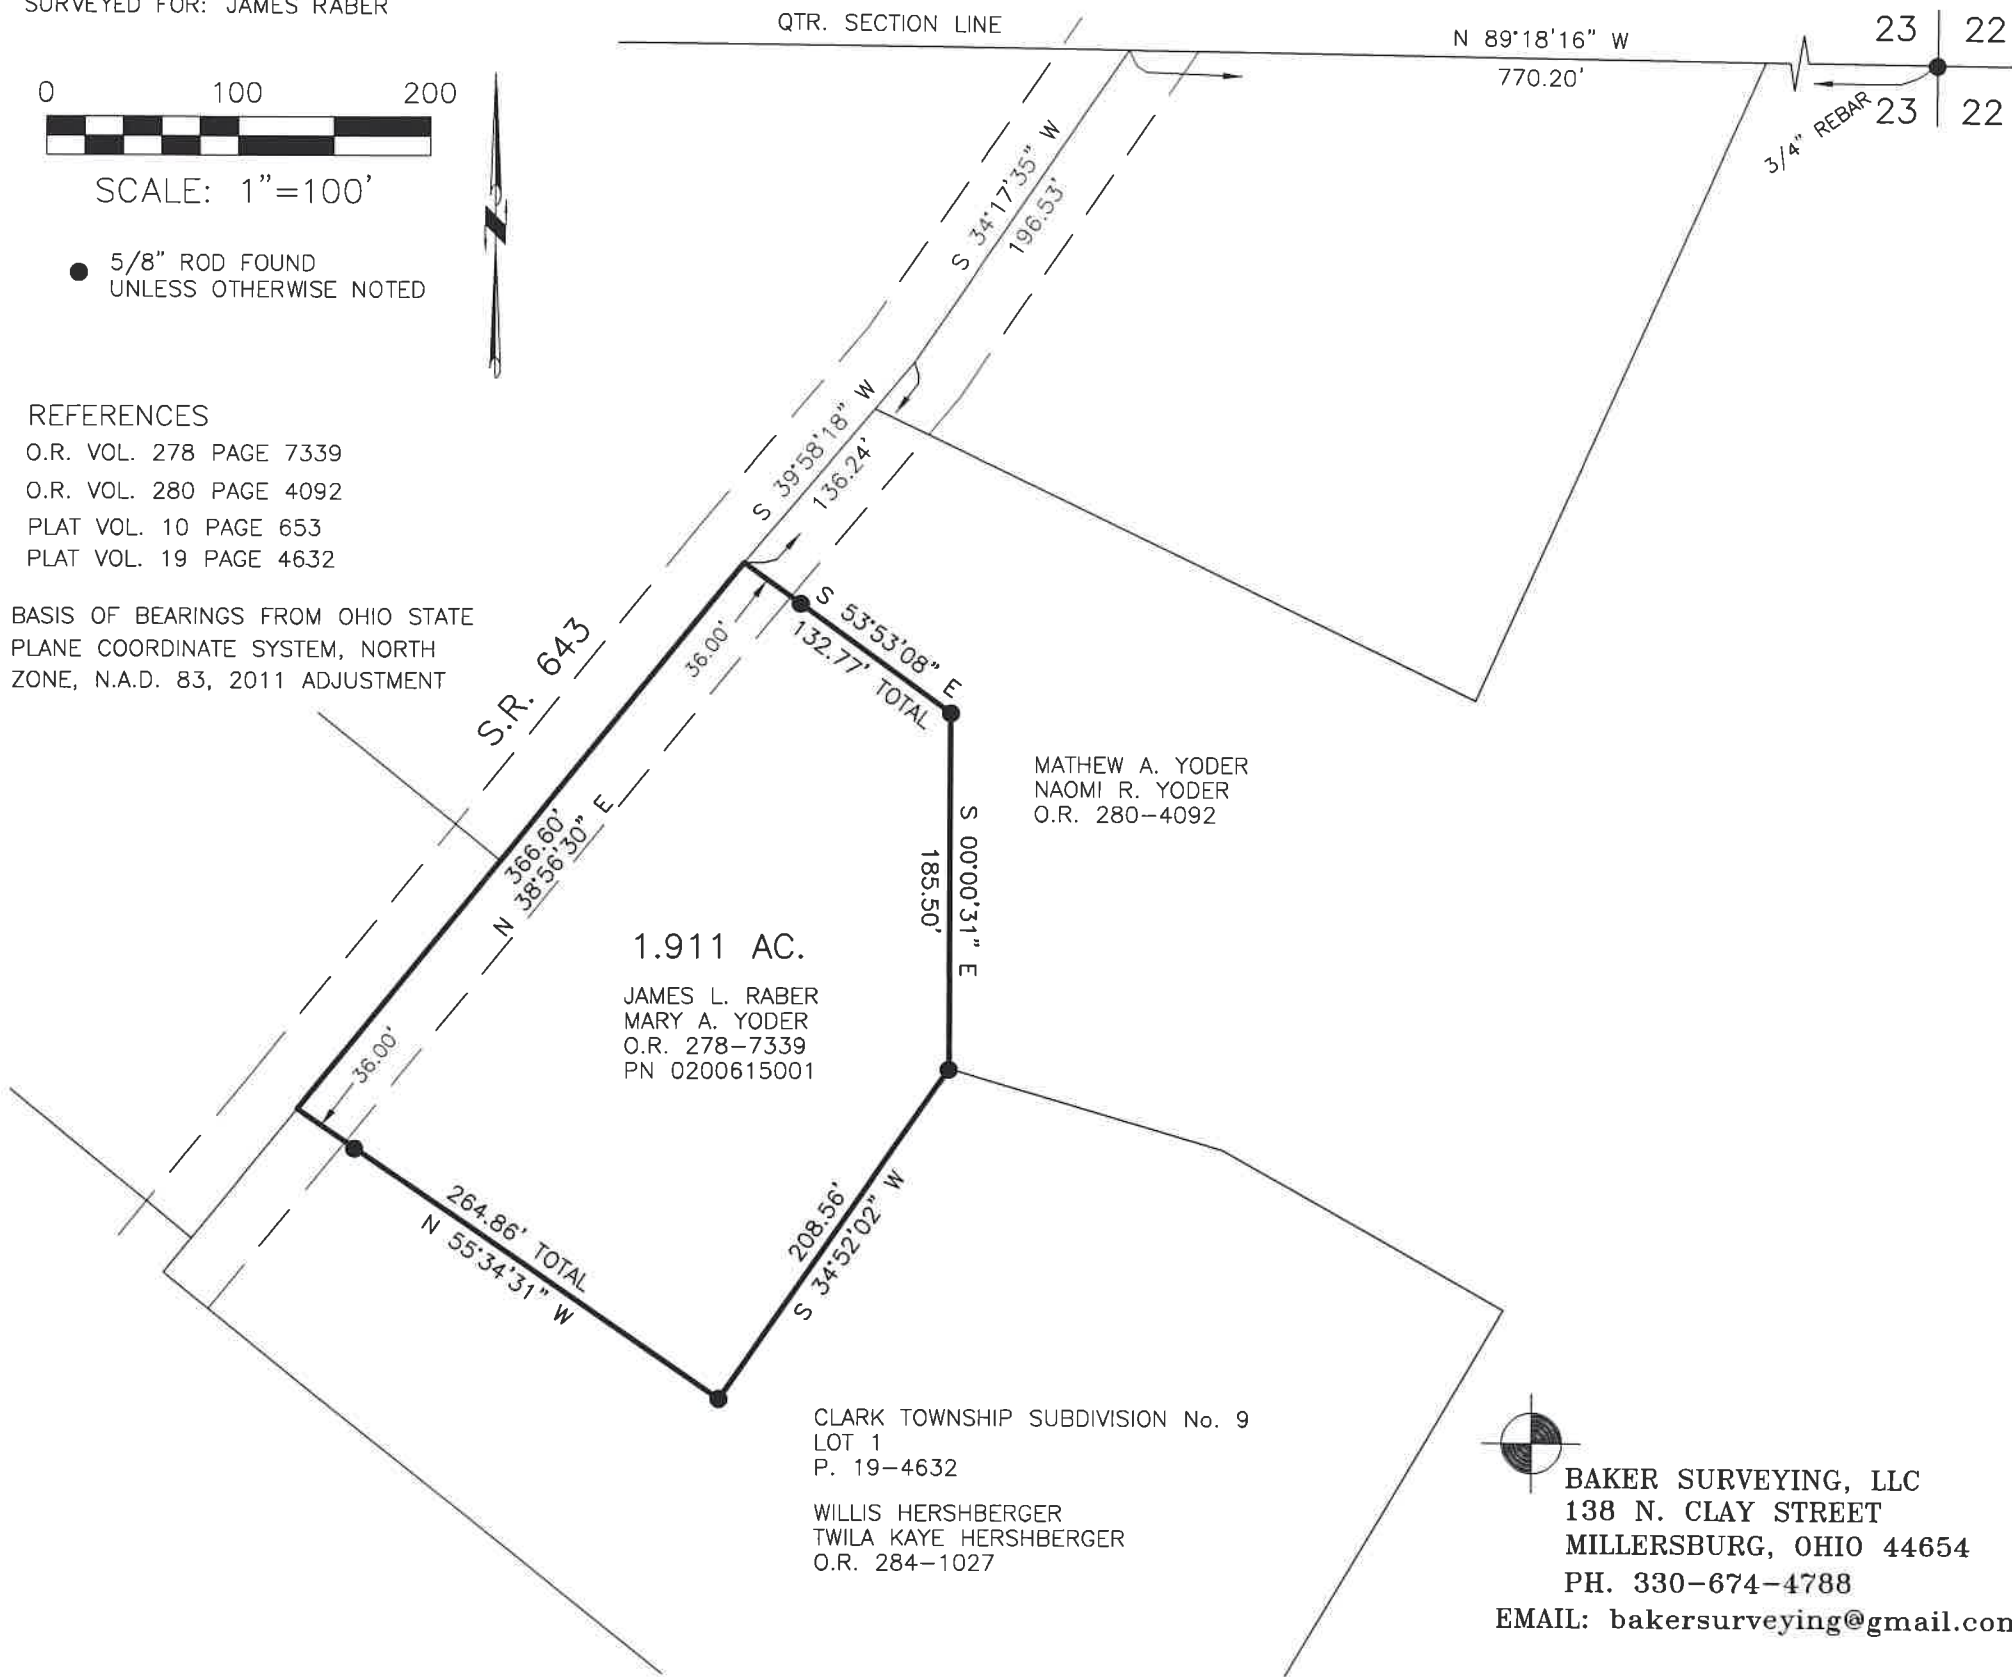


1.911 AC.

JAMES L. RABER
MARY A. YODER
O.R. 278-7339
PN 0200615001

MATHEW A. YODER
NAOMI R. YODER
O.R. 280-4092

CLARK TOWNSHIP SUBDIVISION No. 9
LOT 1
P. 19-4632

WILLIS HERSHBERGER
TWILA KAYE HERSHBERGER
O.R. 284-1027

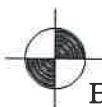

BAKER SURVEYING, LLC
138 N. CLAY STREET
MILLERSBURG, OHIO 44654
PH. 330-674-4788

EMAIL: bakersurveying@gmail.com



I CERTIFY THIS SURVEY TO BE CORRECT
TO THE BEST OF MY KNOWLEDGE.

Aaron L. Gerber
DATE: MAY 30, 2025
KES\VJD
FILE NAME: WORK7\S-251-25\CNK

202500002378

B: 19 P: 5581
FILED FOR RECORD IN
HOLMES COUNTY, OH
ANITA HALL, COUNTY RECORDER
06/25/2025 11:10 AM
SMALL PLAT . 40.00
PAGES: 1

ORV 292 Pg 4130

APPROVED FOR TRANSFER ONLY
NO SUBDIVISION PLAT REQUIRED
(O.R.C. 711.001 & 711.131)
Lot(s) not for building unless
approved by Board of Health
HOLMES CO. PLANNING COMMISSION
By AO Date 6/10/2025

HCPC

Plat Approved
Holmes County Map Office
6/9/2025 Rg