


CLARK TOWNSHIP
S.E. QTR. SECTION 5
T-8 N; R-5 W
HOLMES COUNTY, OHIO

SURVEYED FOR: STEVEN YODER

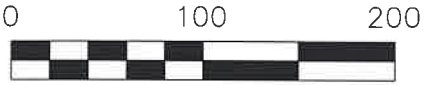

SCALE: 1"=100'

- 5/8" REBAR FOUND
UNLESS OTHERWISE NOTED
- 5/8" REBAR SET WITH I.D. CAP
I.D. CAP MARKED "BAKER 6938"

REFERENCES

- O.R. VOL. 272 PAGE 1103
- O.R. VOL. 249 PAGE 6032
- O.R. VOL. 268 PAGE 2754
- PLAT VOL. 12 PAGE 756
- PLAT VOL. 19 PAGE 2542
- PLAT VOL. 19 PAGE 4901


BASIS OF BEARINGS FROM OHIO STATE PLANE
COORDINATE SYSTEM, NORTH ZONE,
N.A.D. 83, 2011 ADJUSTMENT



I CERTIFY THIS SURVEY TO BE CORRECT
TO THE BEST OF MY KNOWLEDGE.

Donald C. Baker

DONALD C. BAKER P.S. 6938
DATE: DEC. 9, 2024
KES\GRB
FILE NAME: WORK7\S-617-24\CNK

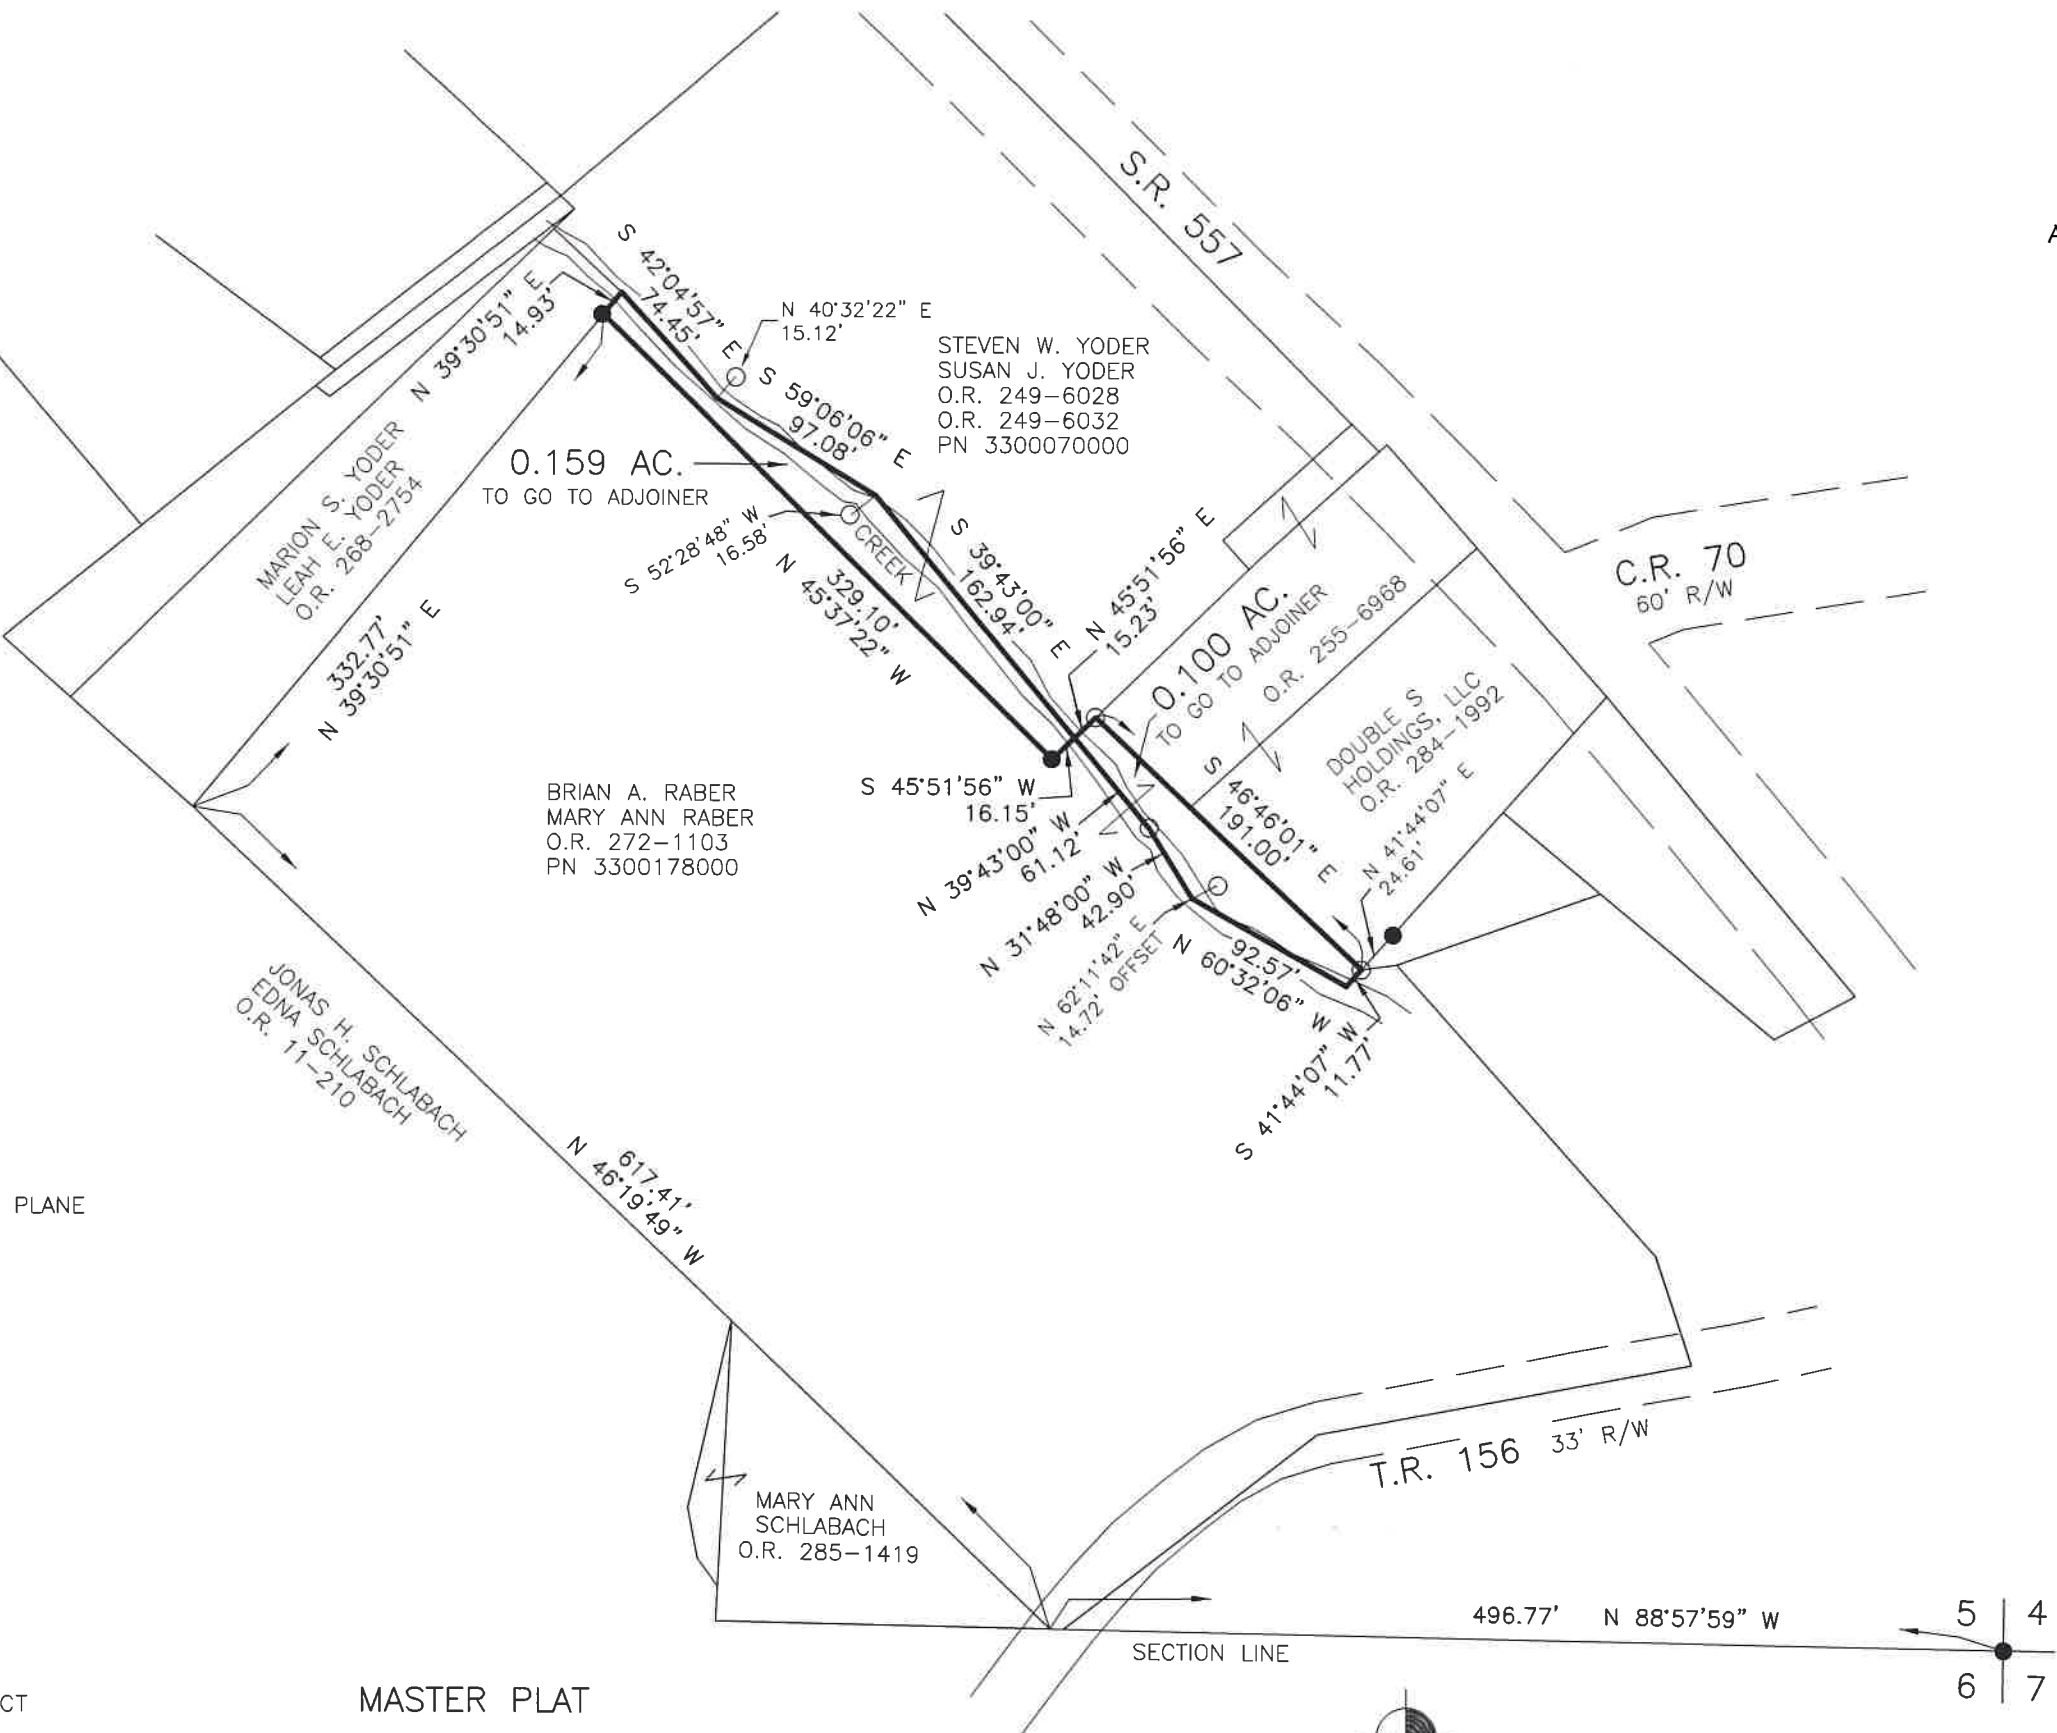

MASTER PLAT

- ACTION 1) CONVEY 0.159 ACRES TO ADJOINER
- ACTION 2) CONVEY 0.100 ACRES TO ADJOINER



BAKER SURVEYING, LLC
138 N. CLAY STREET
MILLERSBURG, OHIO 44654
PH. 330-674-4788
EMAIL: bakersurveying@gmail.com

202500002390

B: 19 P: 5582
FILED FOR RECORD IN
HOLMES COUNTY, OH
ANITA HALL, COUNTY RECORDER
06/25/2025 03:00 PM
SMALL PLAT . 40.00
PAGES: 1

ORV 292 Pg 4199
ORV 292 Pg 4201

APPROVED FOR TRANSFER ONLY
NO SUBDIVISION PLAT REQUIRED
(O.R.C. 711.001 & 711.131)
Lot(s) not for building unless
approved by Board of Health
HOLMES CO. PLANNING COMMISSION
By AO Date 5/30/2025



Plat Approved
Holmes County Map Office
5/30/2025 Rg